


Lewden Farm Existing Elevations


Scale 1:100

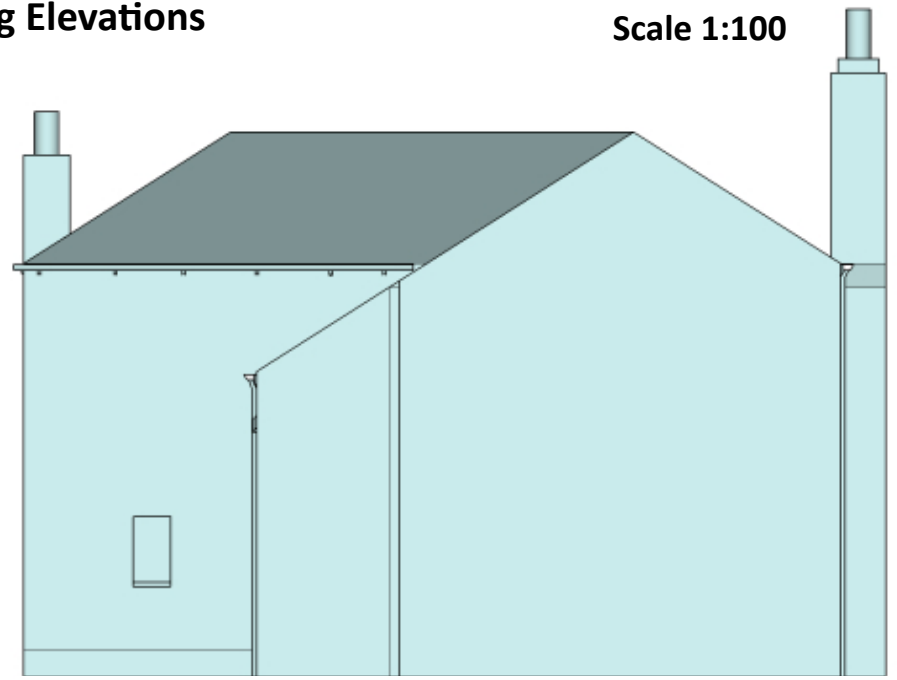

Back Elevation



Side Elevation

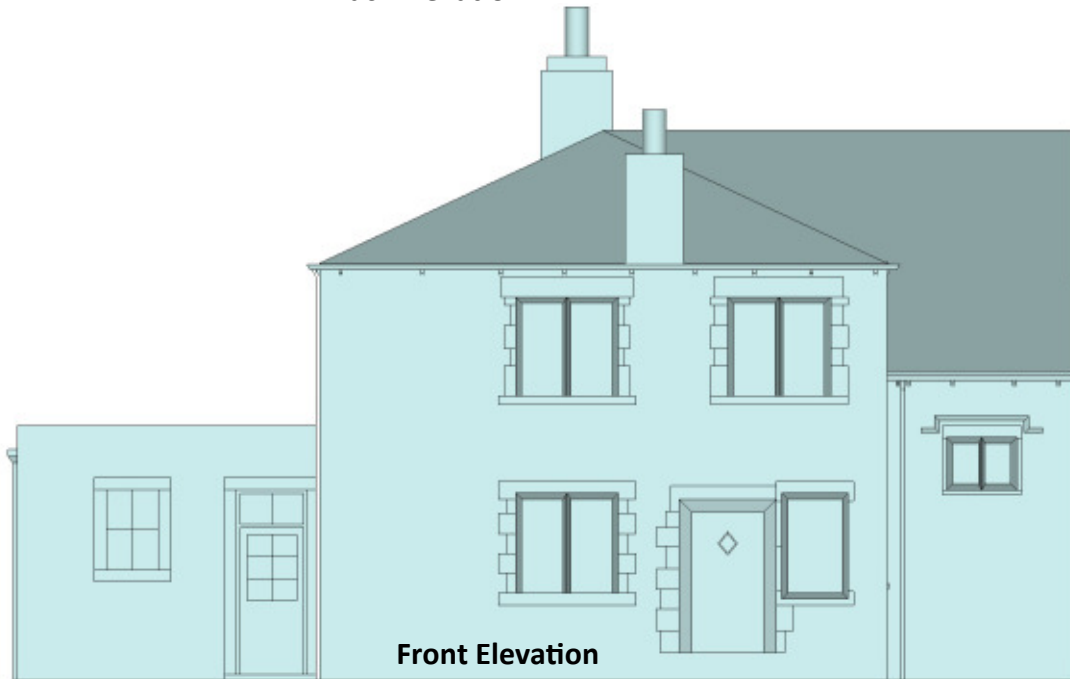

Front Elevation




Side Elevation

Lewden Farm Proposed Elevations


Scale 1:100



Back Elevation

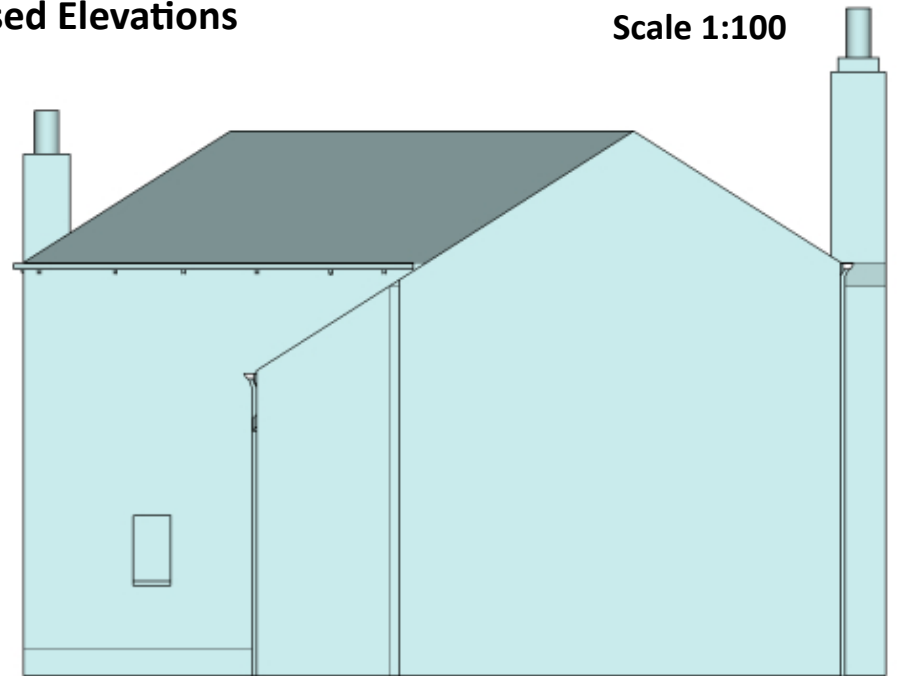

Side Elevation

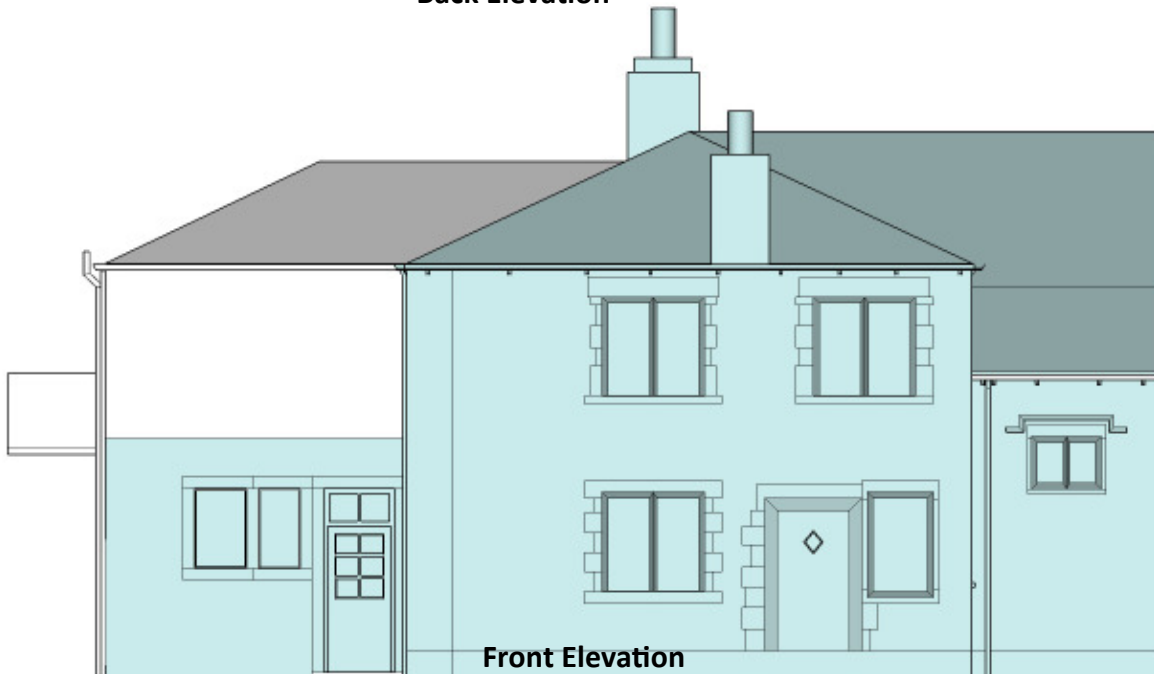


Front Elevation



Side Elevation

Lewden Farm Proposed Plan View

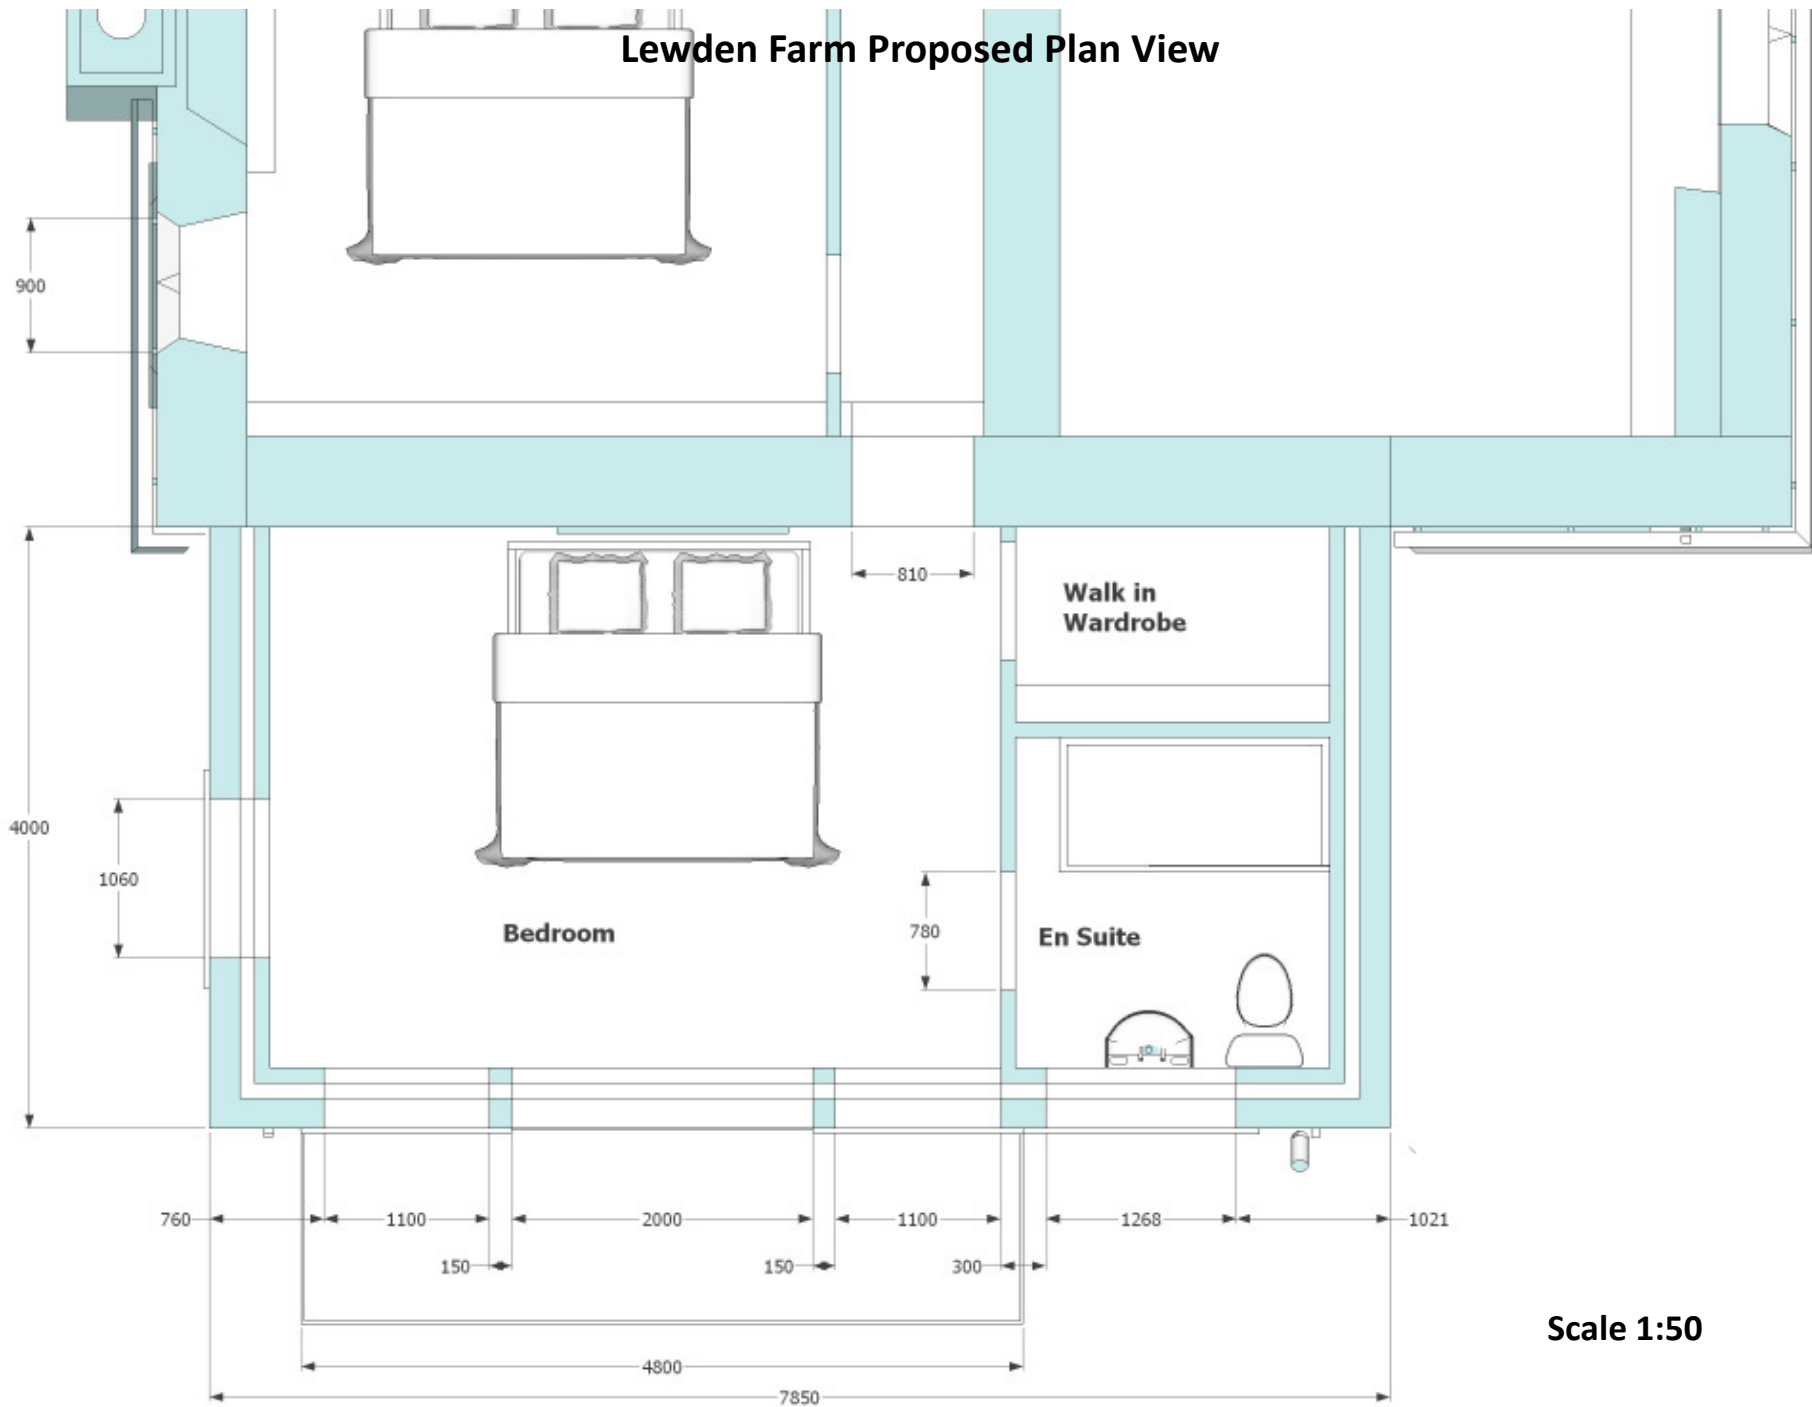

Scale 1:50