


Do not scale from this drawing.

Layout and levels are taken from topographical survey any discrepancies are to be reported to the Architect.


This drawing is solely for the use of obtaining Planning Permission.

This drawing is to be read in conjunction with all related drawings. All dimensions must be checked and verified on site before commencing any work or producing shop drawings. The original should be notified immediately of any discrepancy.

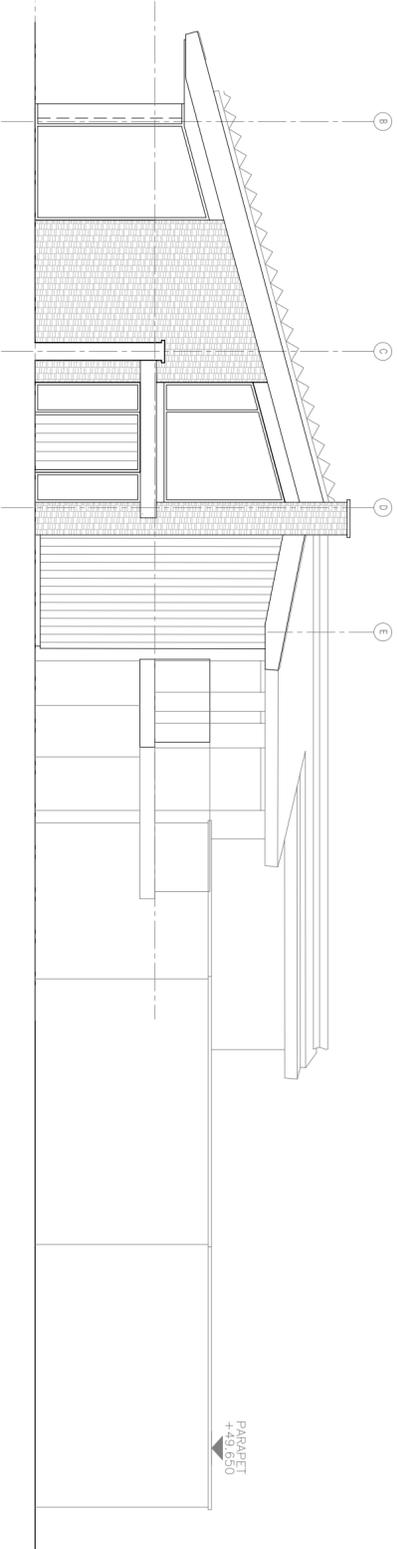

west facing elevation (4) as existing

scale 1 : 100 @ A2

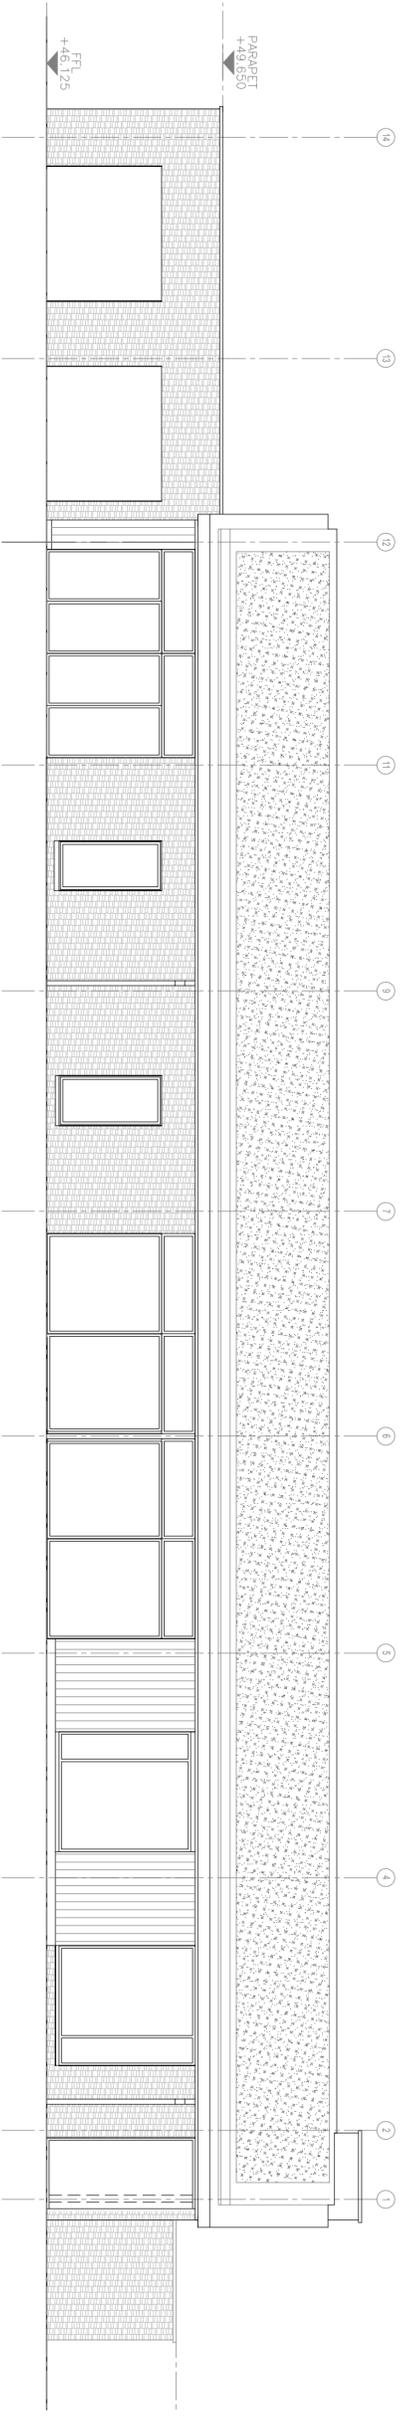

north facing elevation (5) as existing

scale 1 : 100 @ A2



visual scale 1 : 100 @ A2

## NOTES

© Cooper Architects

This drawing is to be used for planning purposes only.

The drawing is the sole copyright of Cooper Architects Ltd. Reproduction in any form is forbidden unless permitted in writing.

Do not scale from this drawing. Use figured dimensions only. All walling and dimensions to be checked on site by contractor before work commences. Any discrepancies on the ground to be brought to the attention of Cooper Architects Ltd immediately.

Work and materials must comply with the current building regulations and codes of practice.

All materials are to be finished in accordance with the manufacturer's instructions.

Read in conjunction with all other construction details in this drawing.

date:	13.10.24	13m	10%	general
type:	drawn	checked		description:
status:	Pl			planning submission

client:	Mr and Mrs Jones						
project:	Proposed Internal Alterations						
location:	Contour House, Cooper Lane, Hoylandswaine						
drawing title:	Elevations As Existing						
date:	23/02/23	drawn:	1521	scale:	@ A2: 1:100	job no.:	24.117
drawing no.:	105	envelope:	A				

Note: Do not Scale from this drawing. All dimensions to be checked on site.