




EXISTING FLOOR PLAN

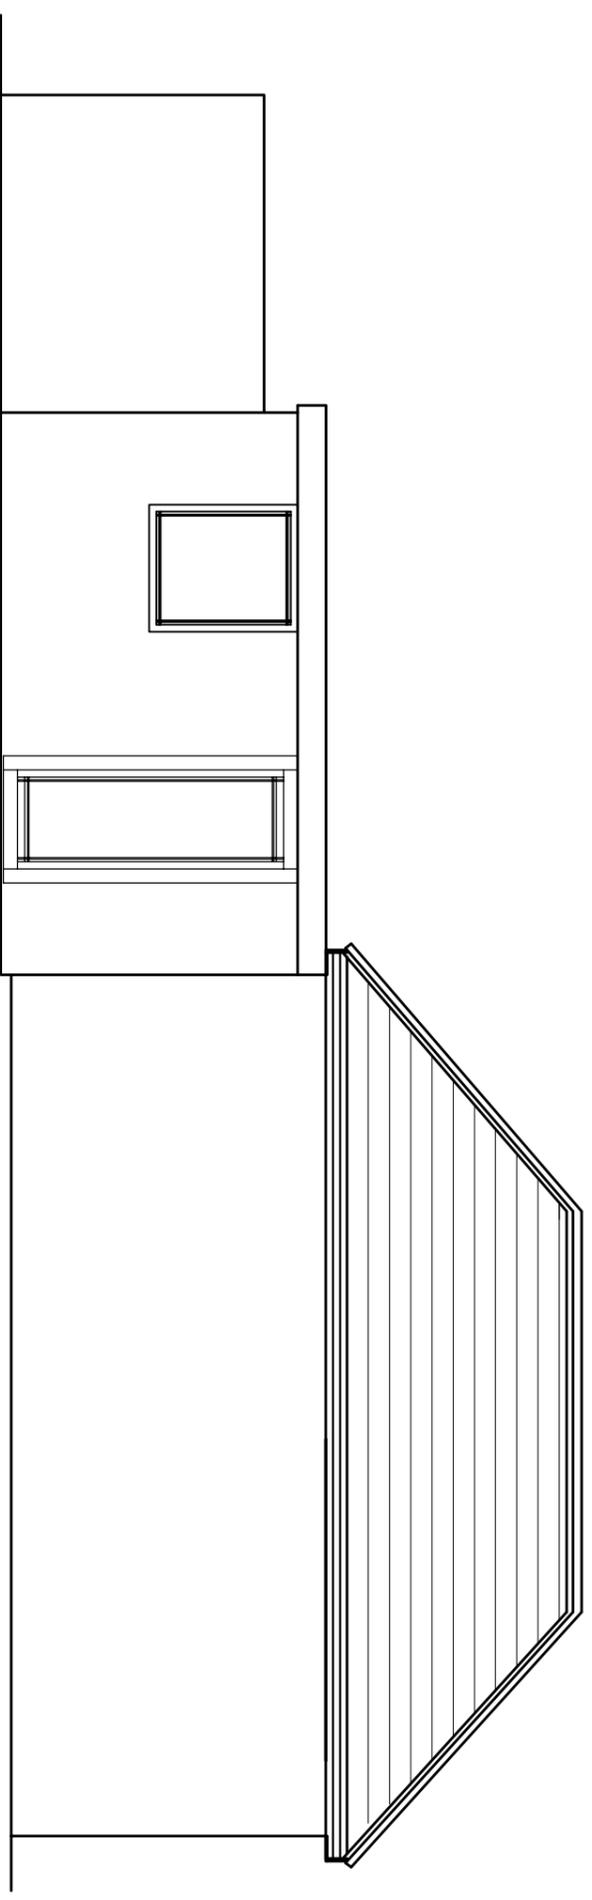


EXISTING SIDE

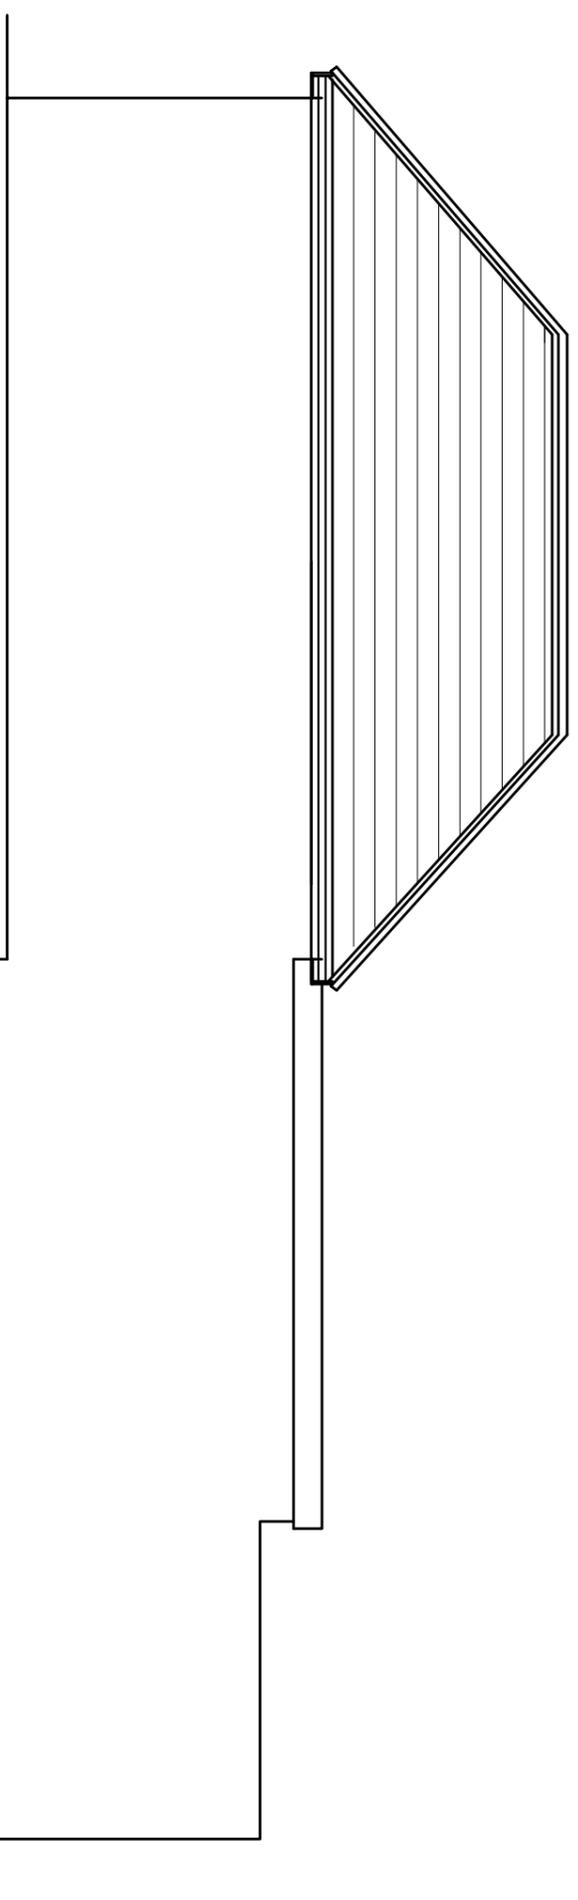

EXISTING SIDE

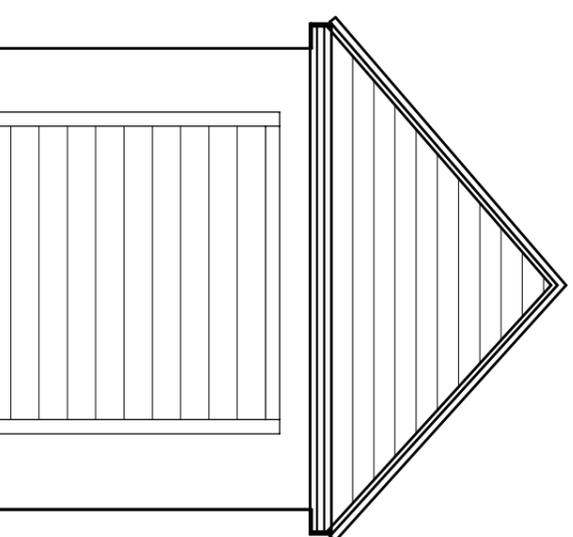

EXISTING FRONT

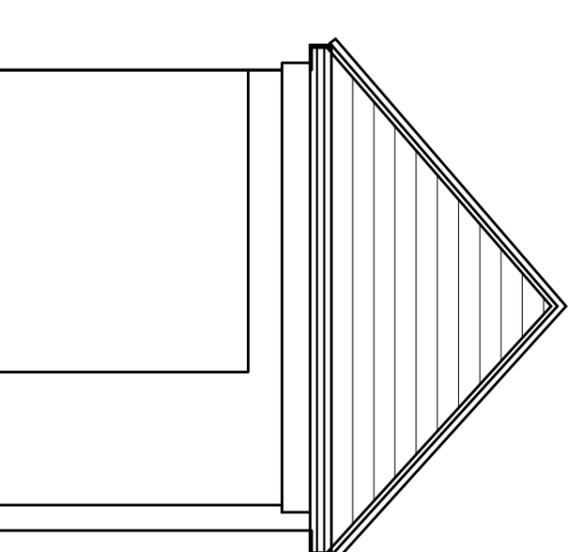

EXISTING REAR