


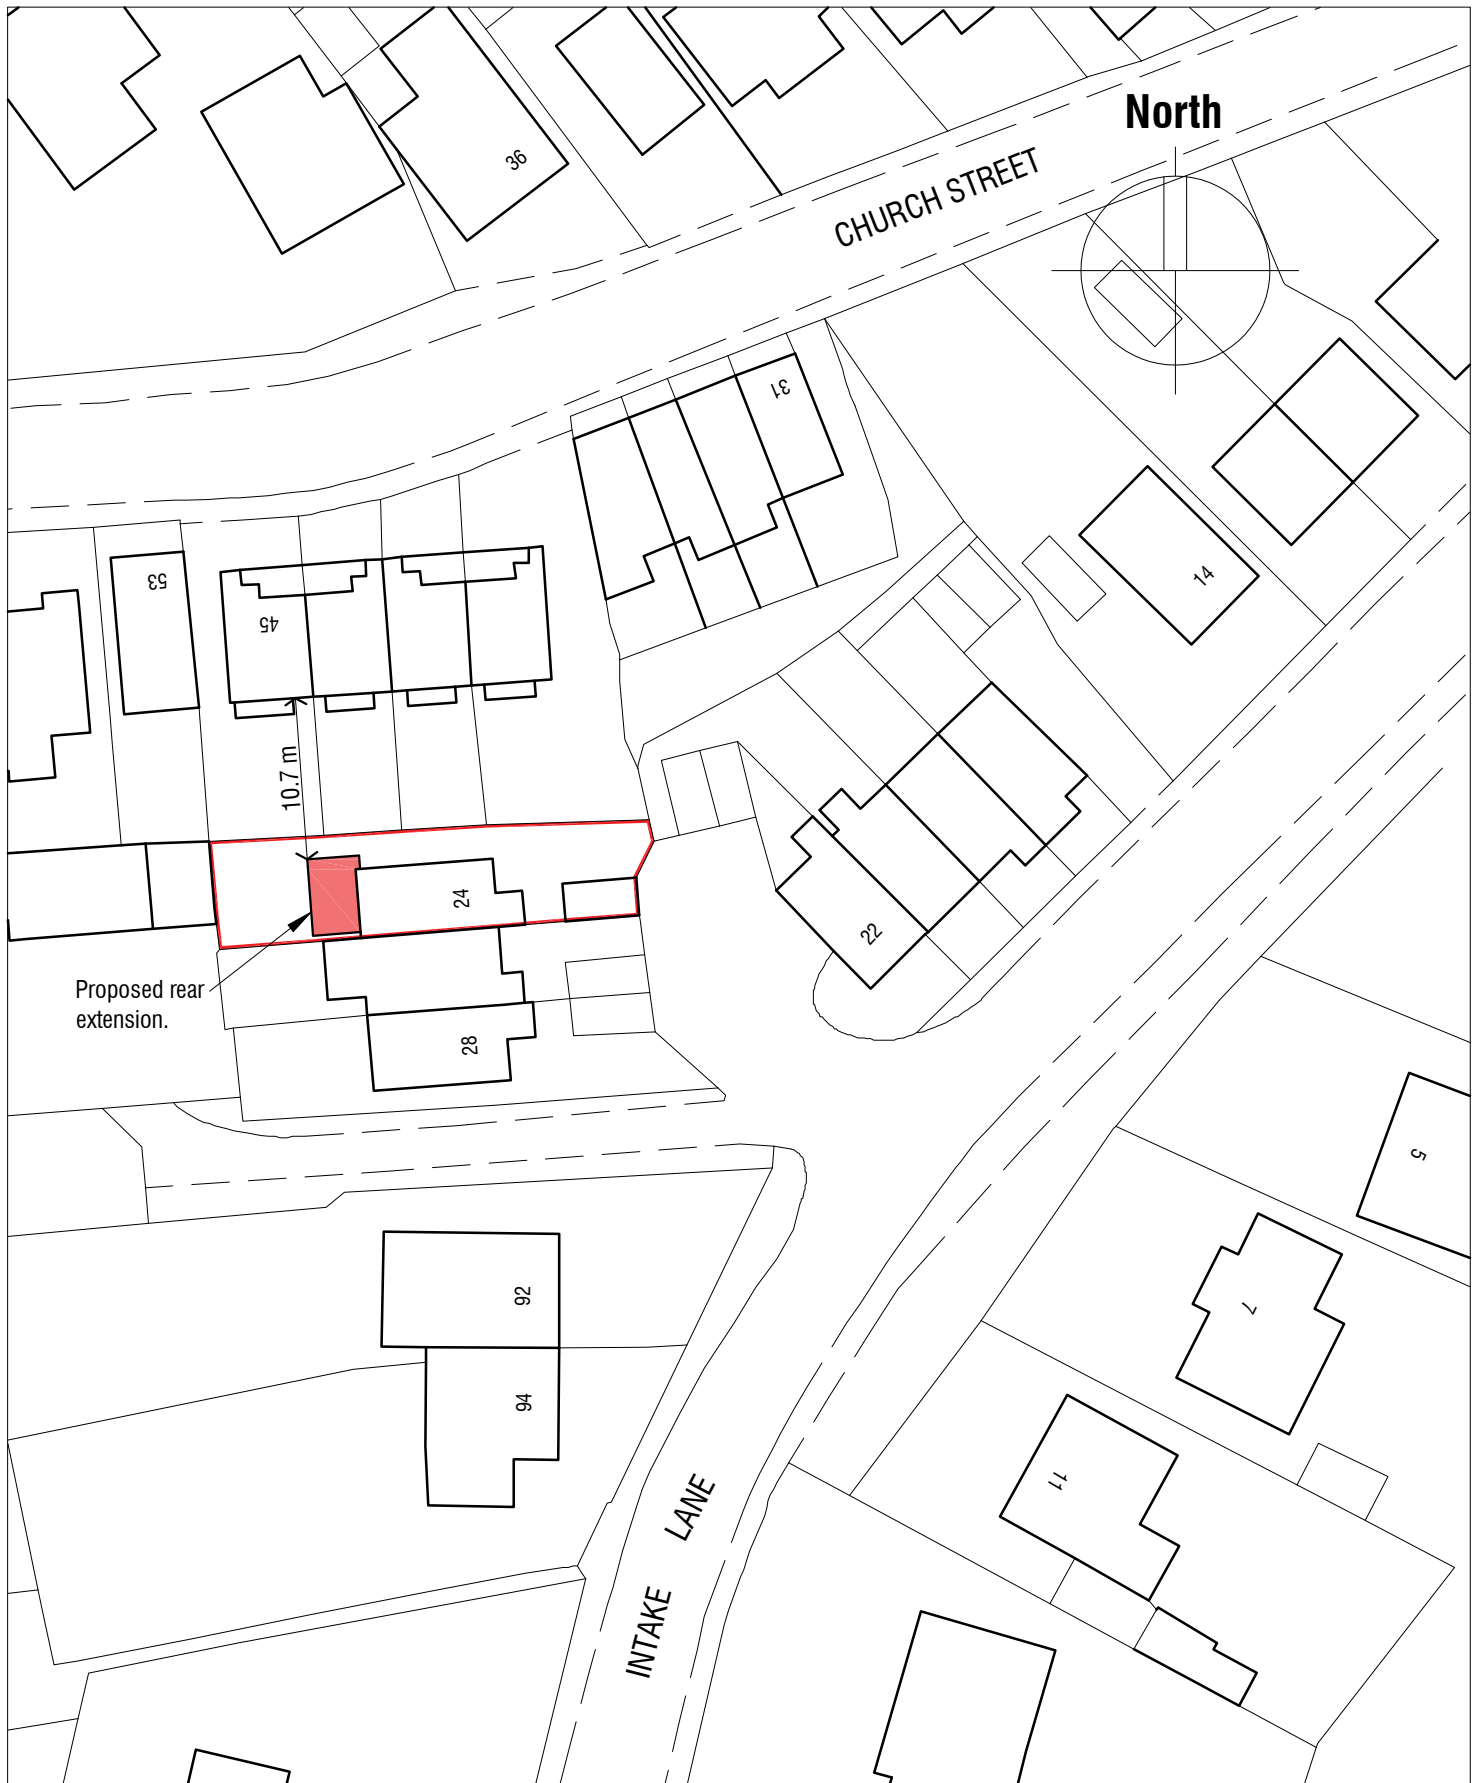

24 INTALE LANE
GAWBER
BARNSELY
S75 2HY

BLOCK PLAN

Scale 1:500

Date JULY 2020

Ref 19.41

Drwg No **0S1**

 **mboothdesign**
architectural design and building consultants

Fairfield House
Berneslai Close Barnsley
S70 2FL
T: 01226 286256
M: 07881898300
E: mark@mboothdesign.co.uk