
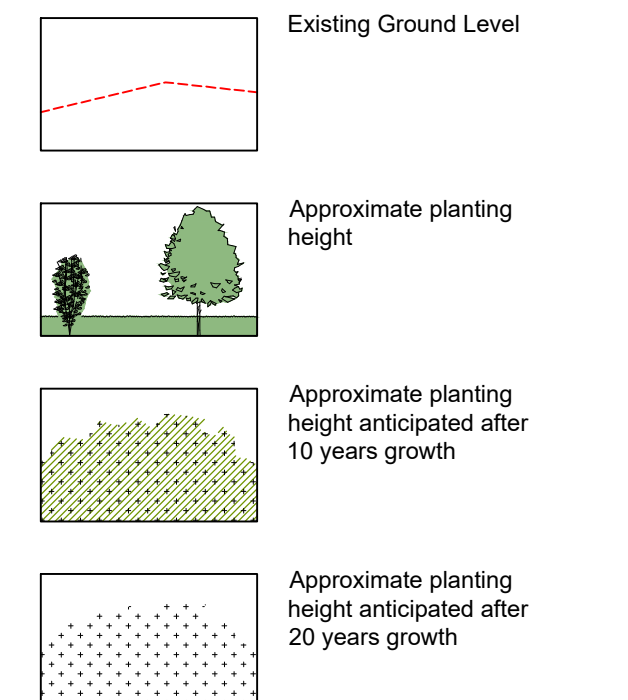
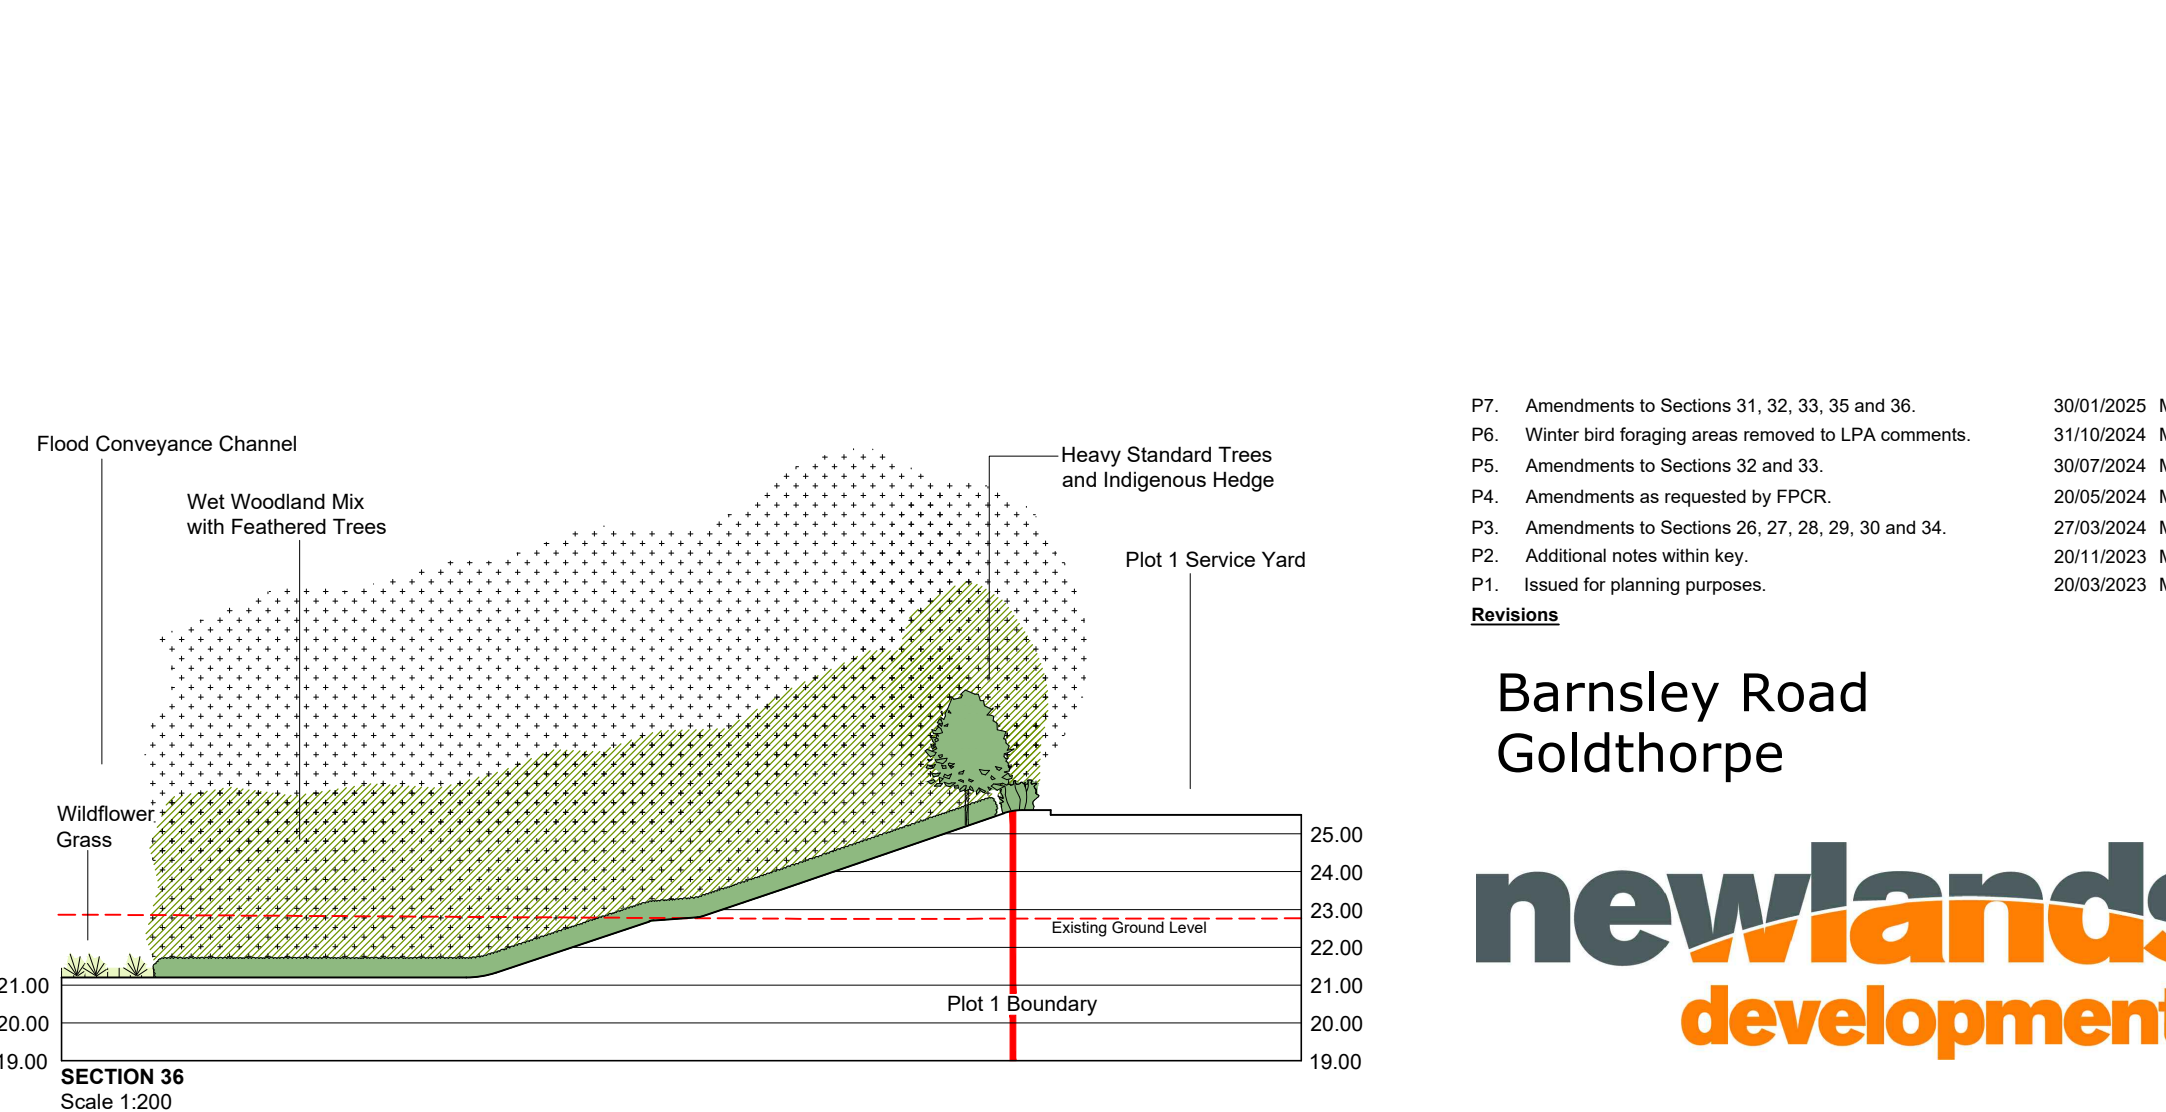
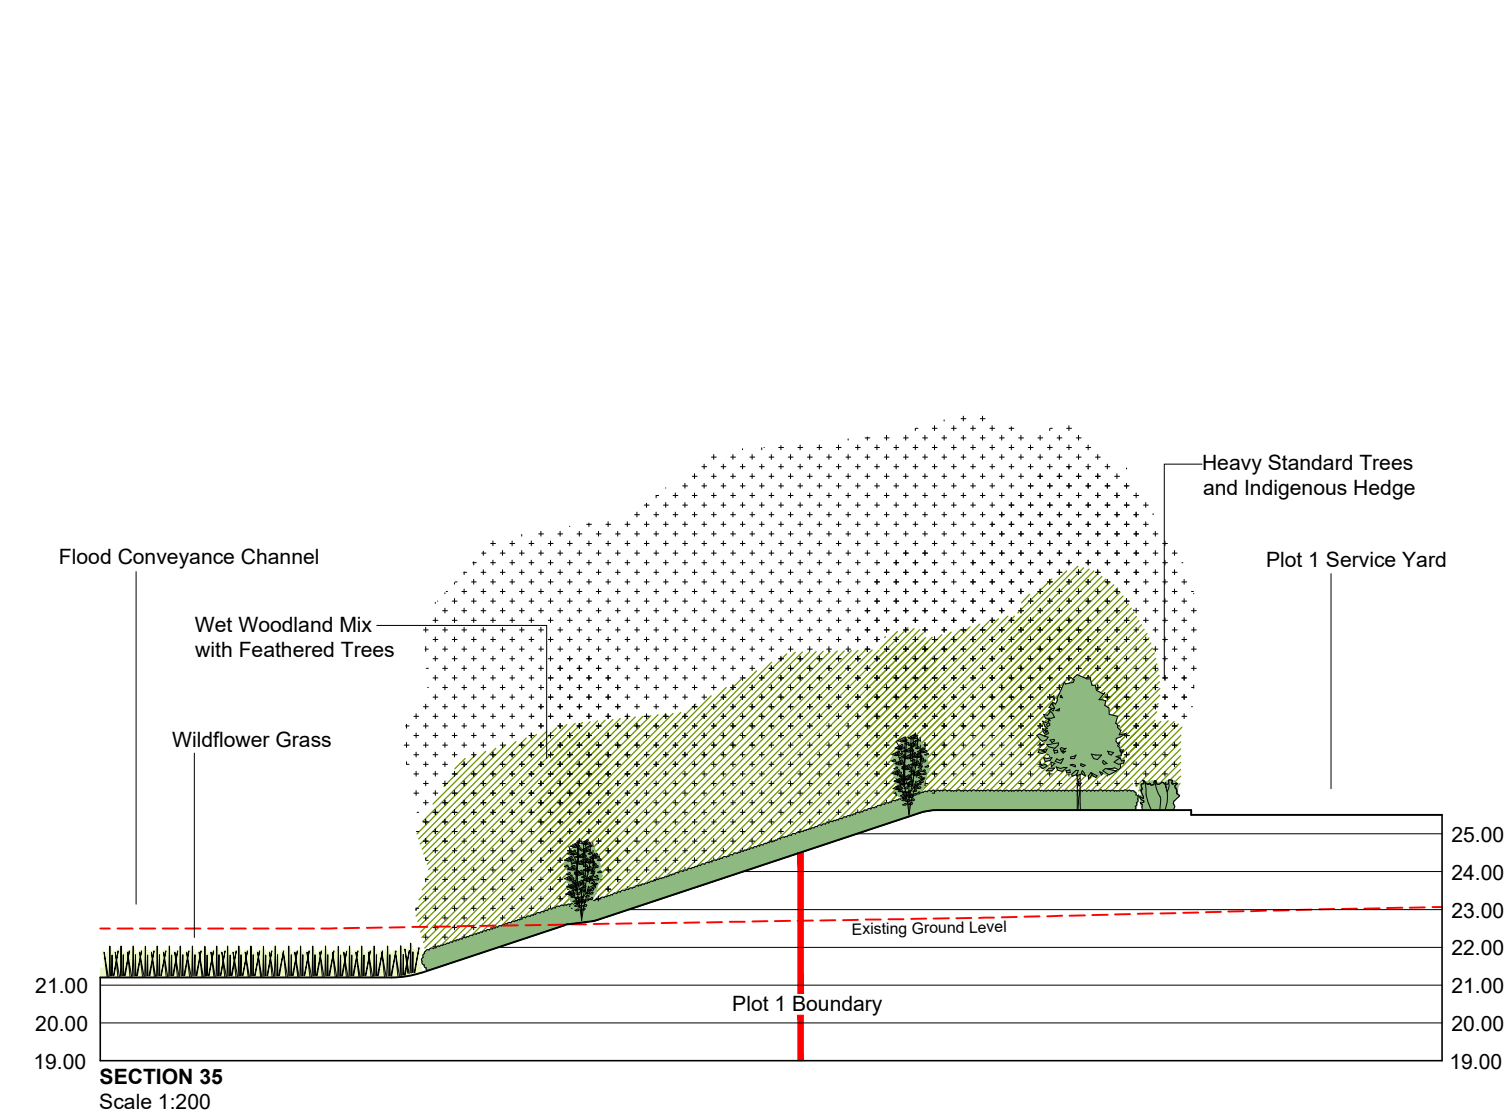
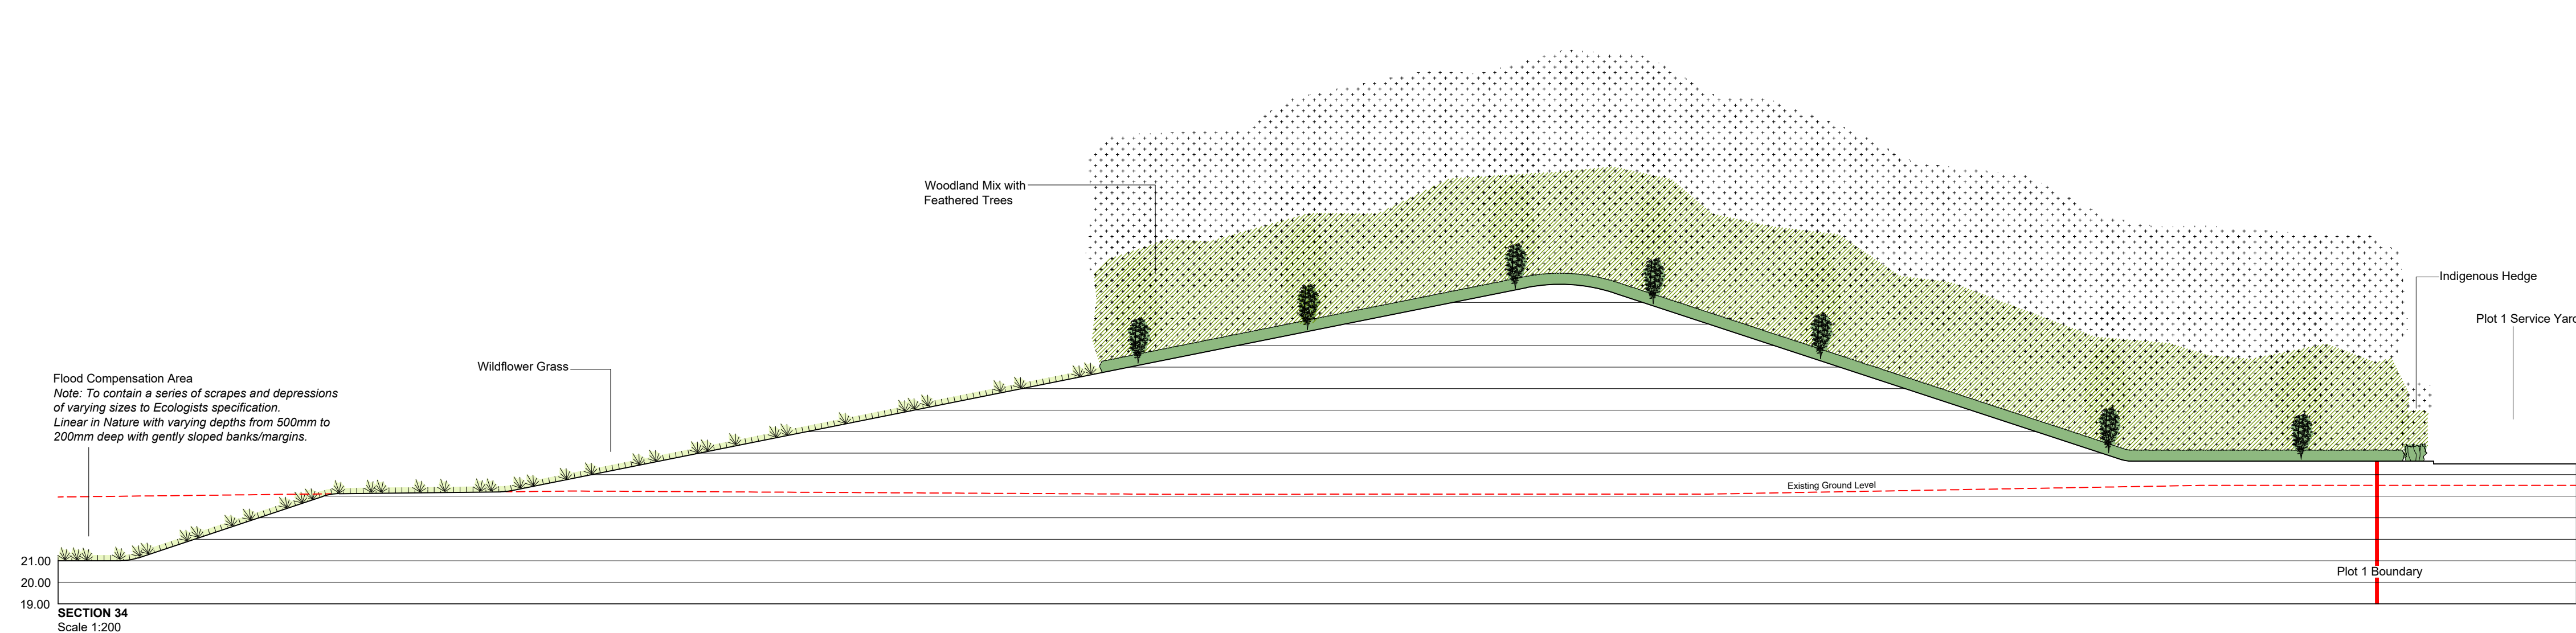
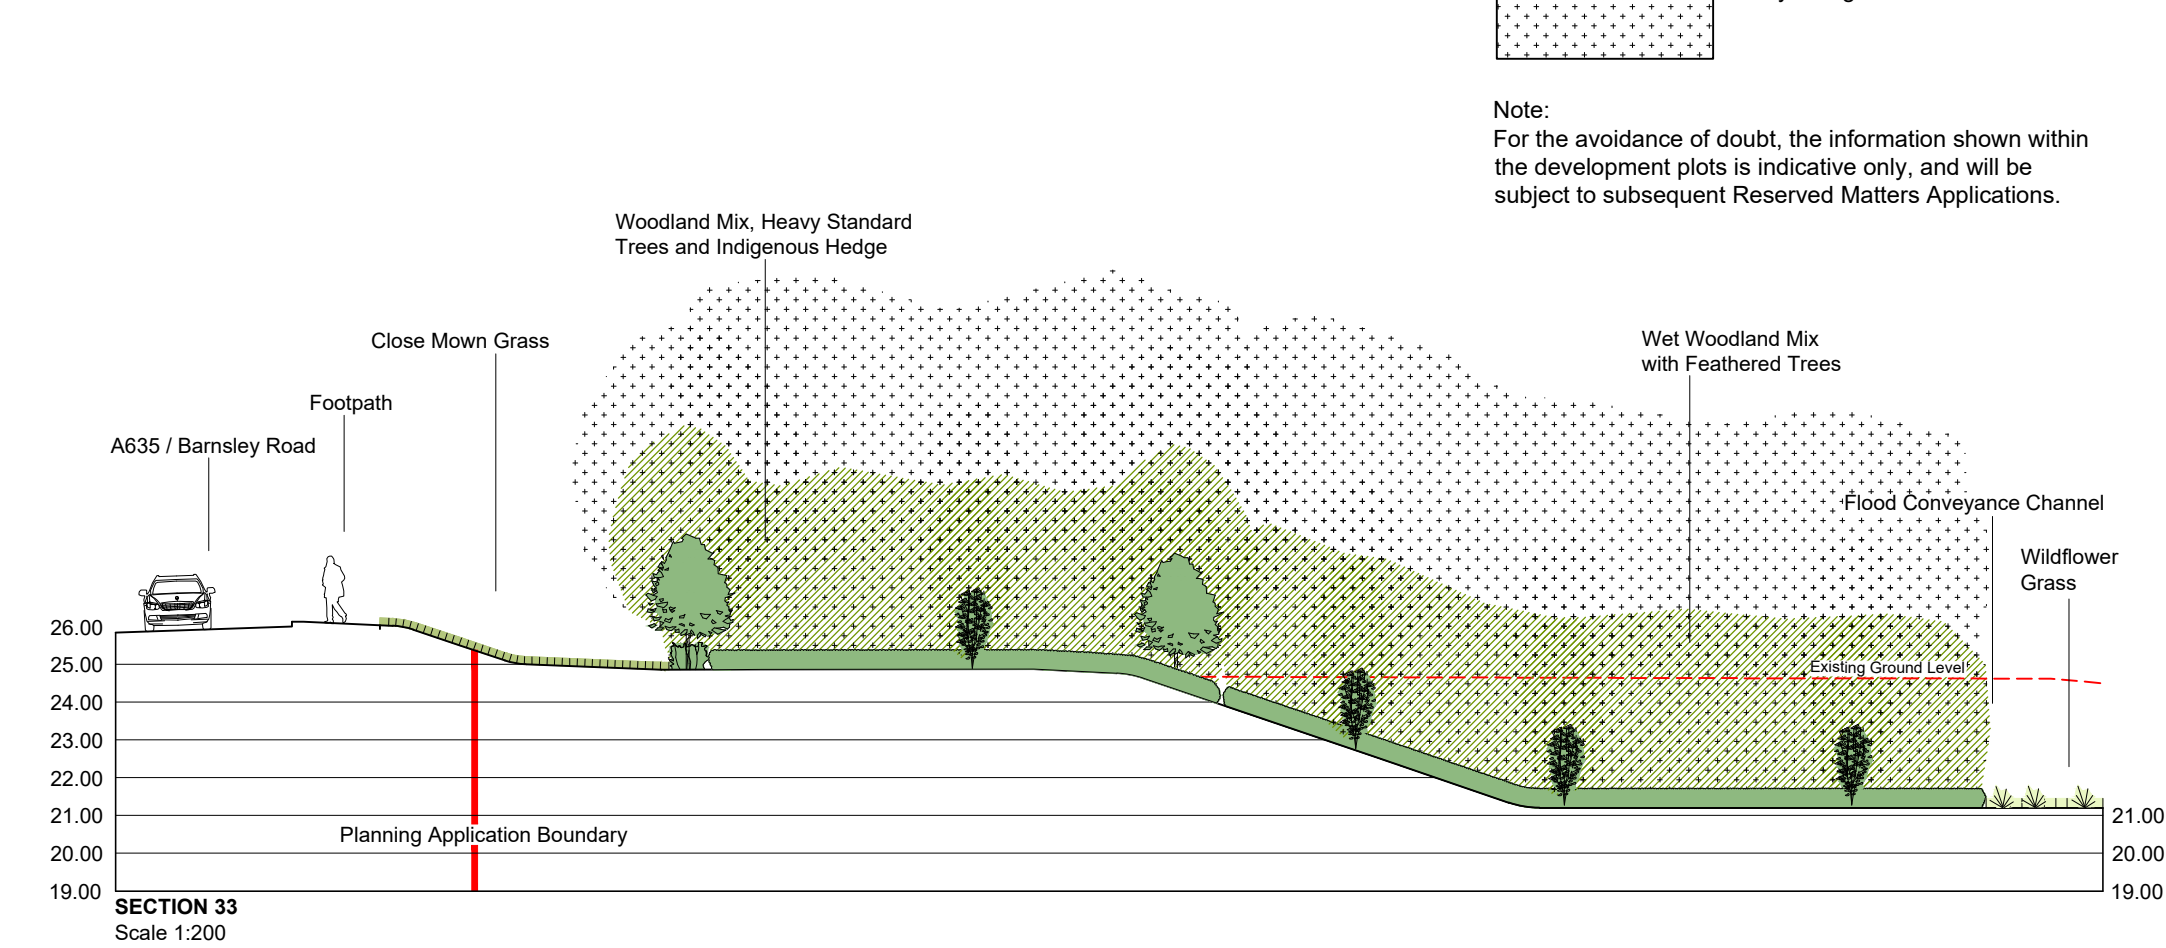
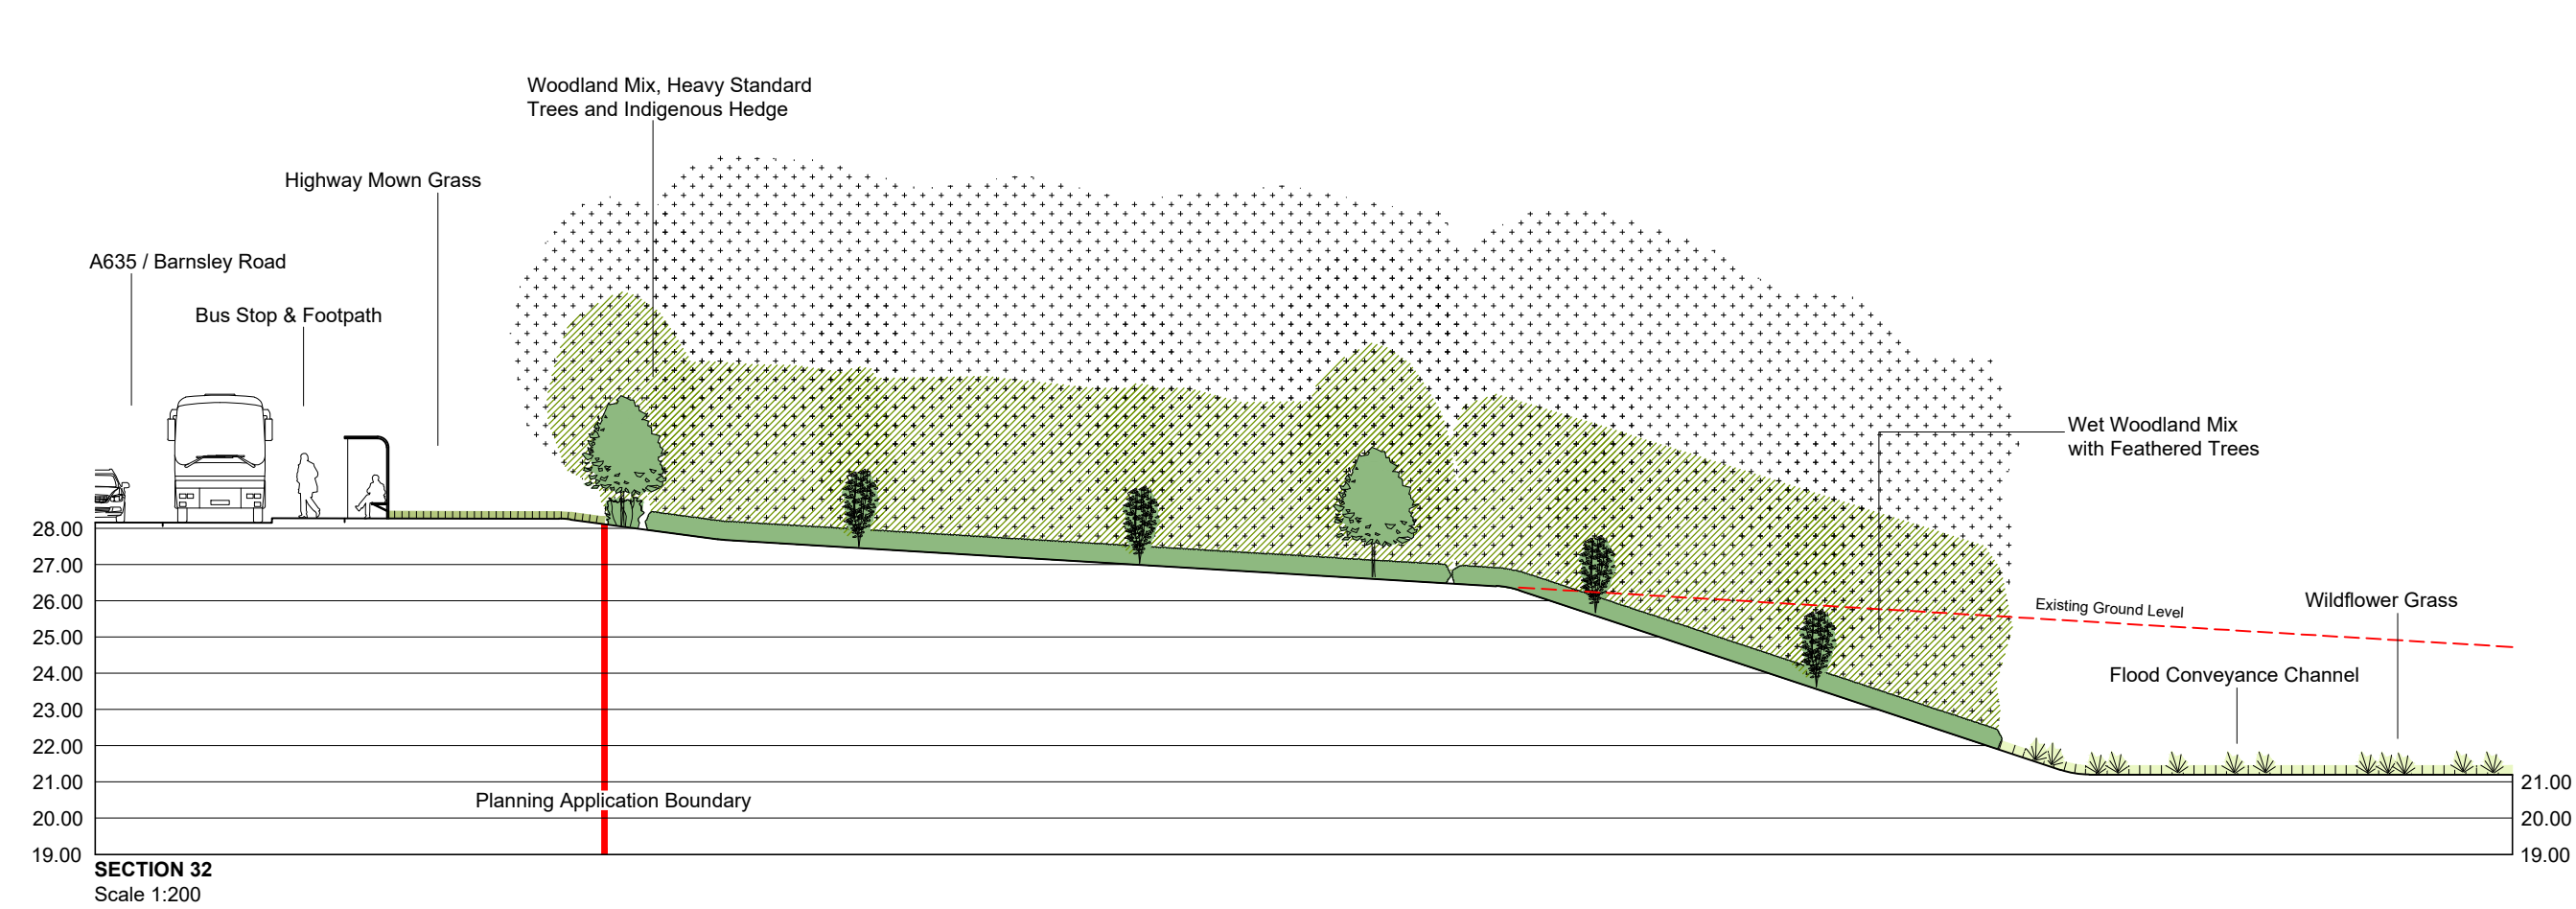
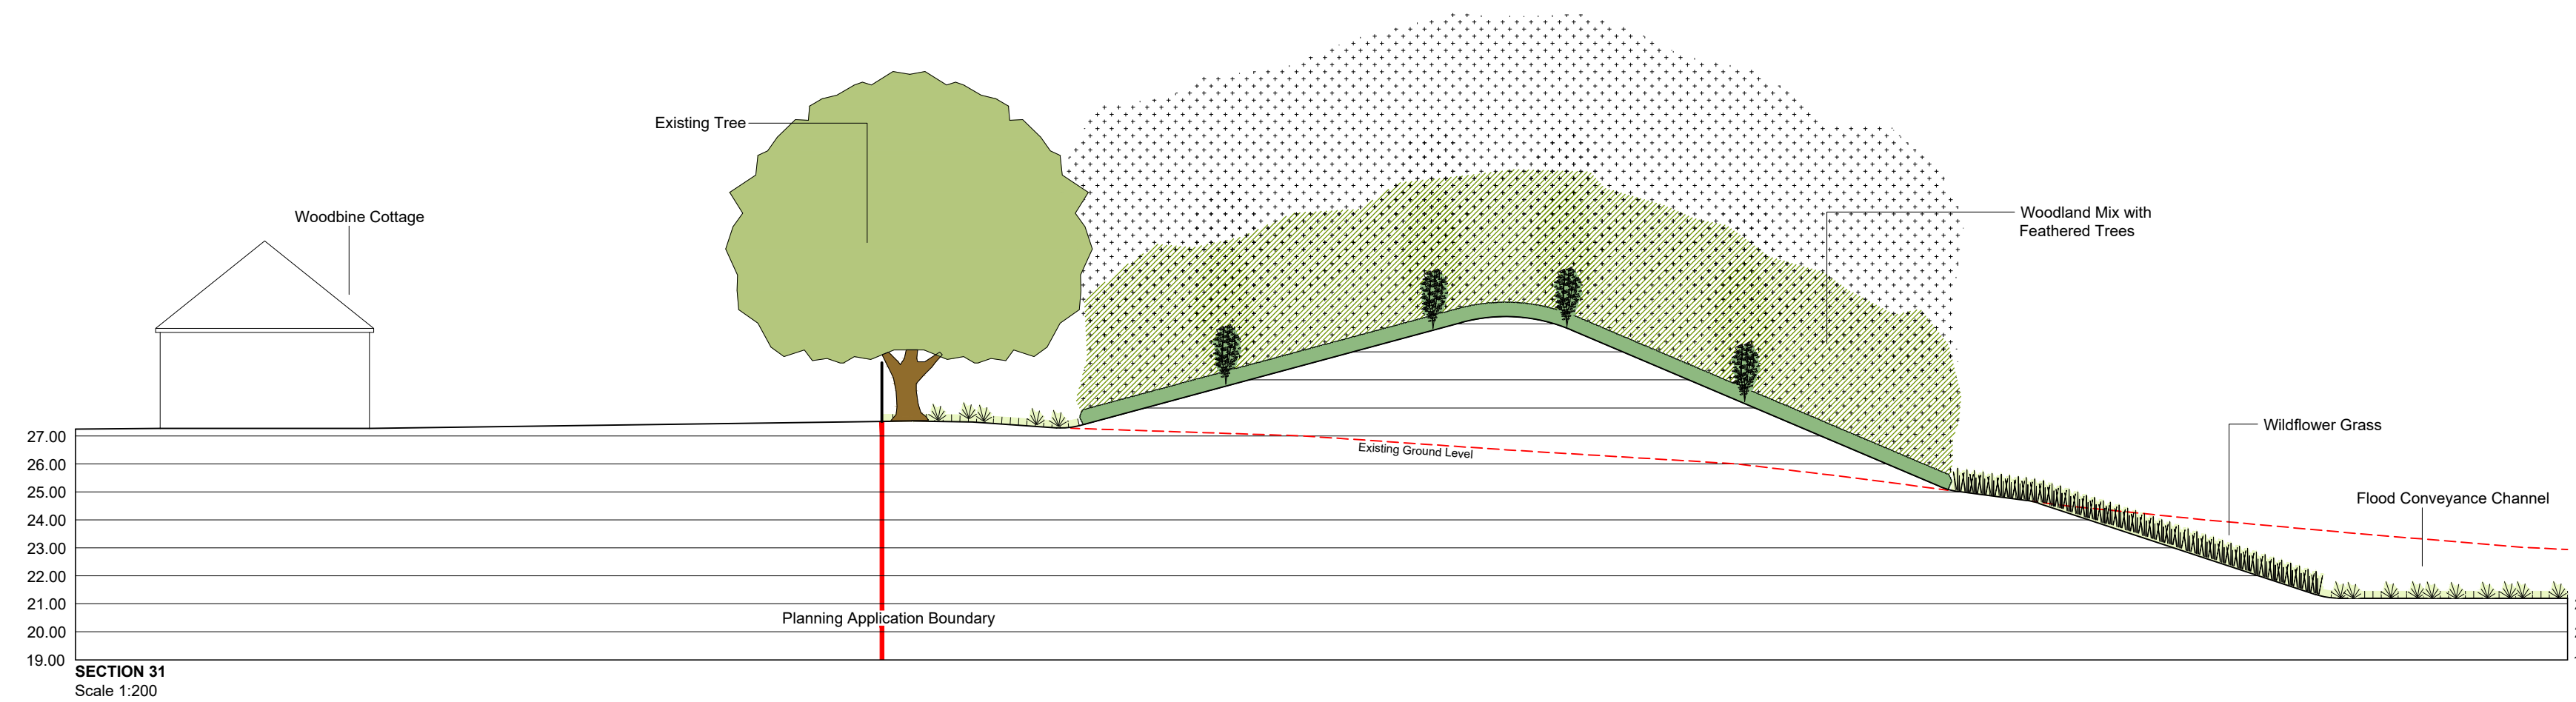
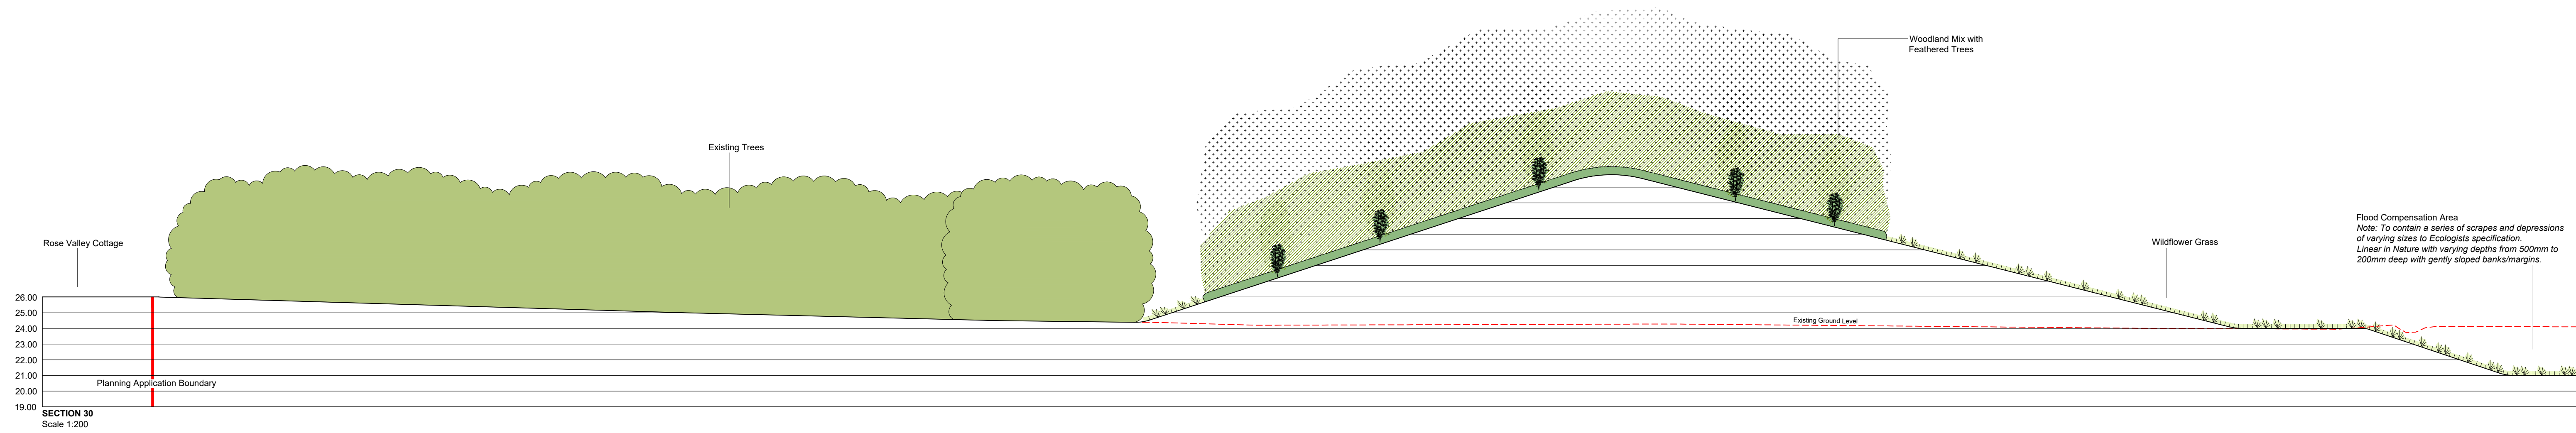
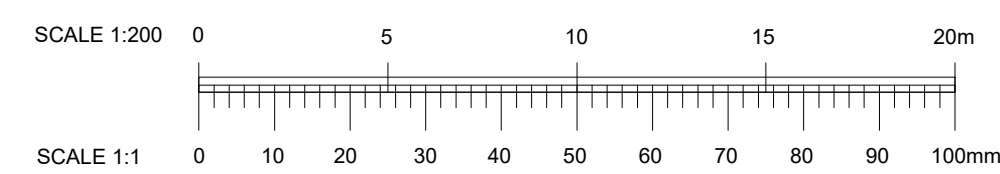
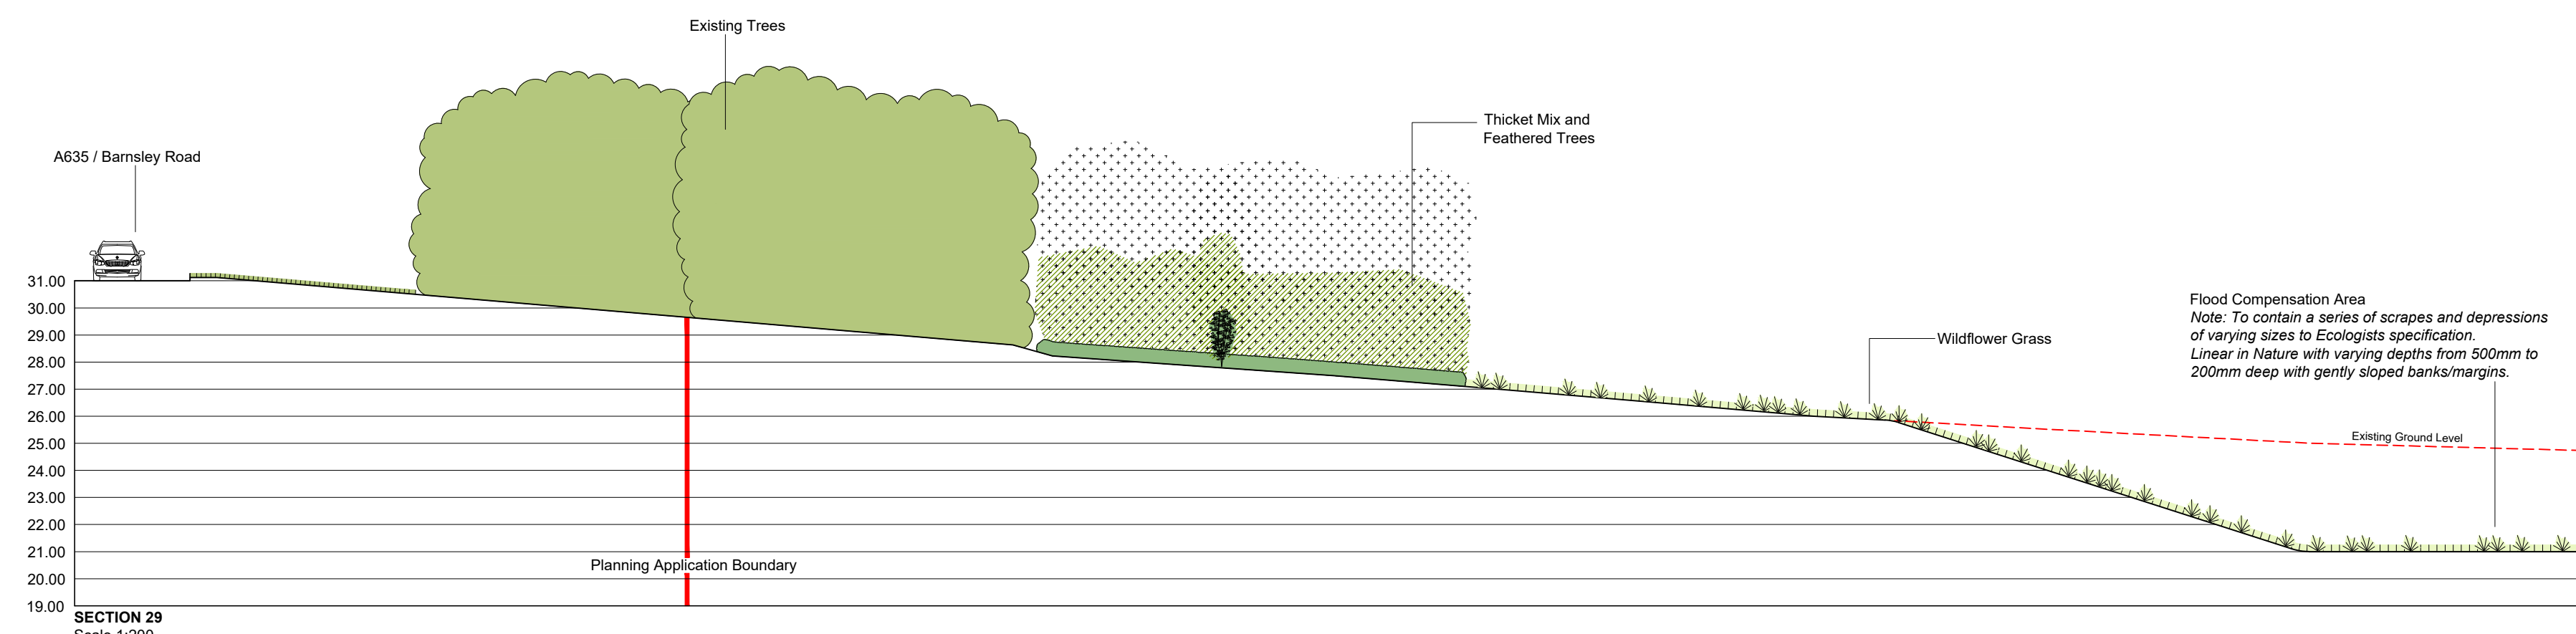
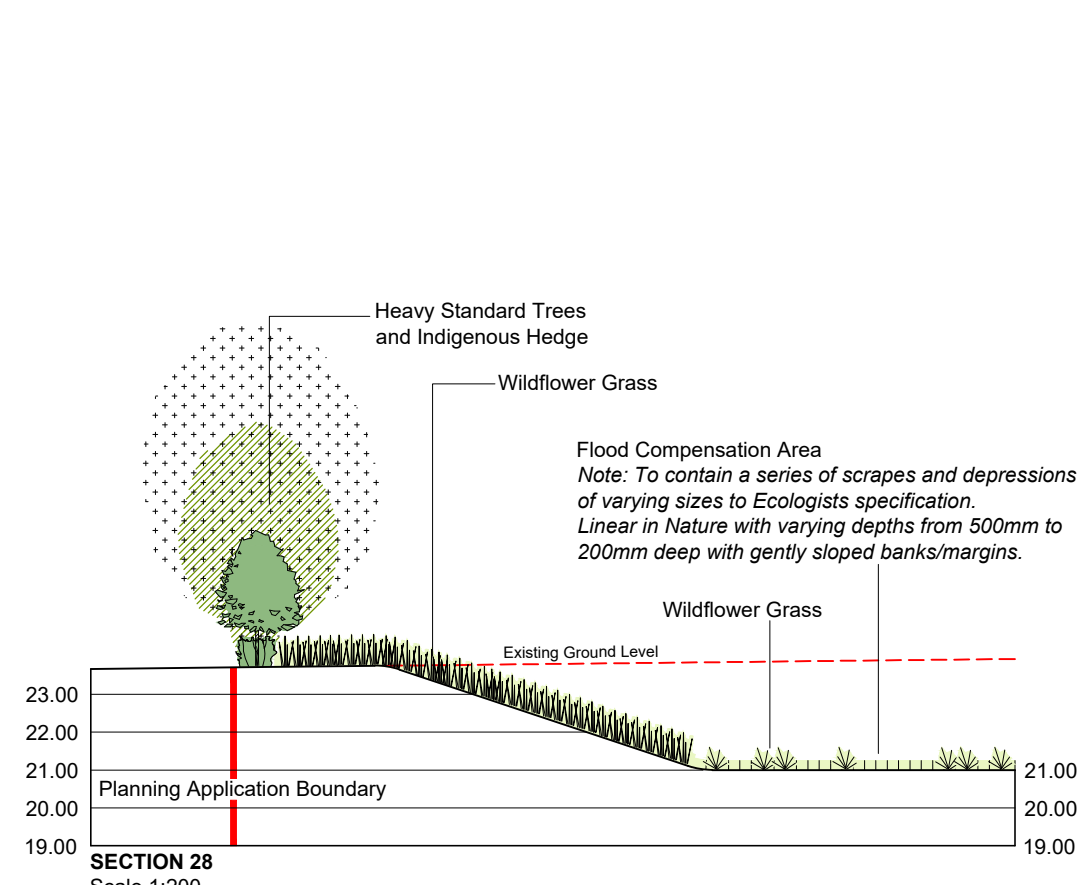
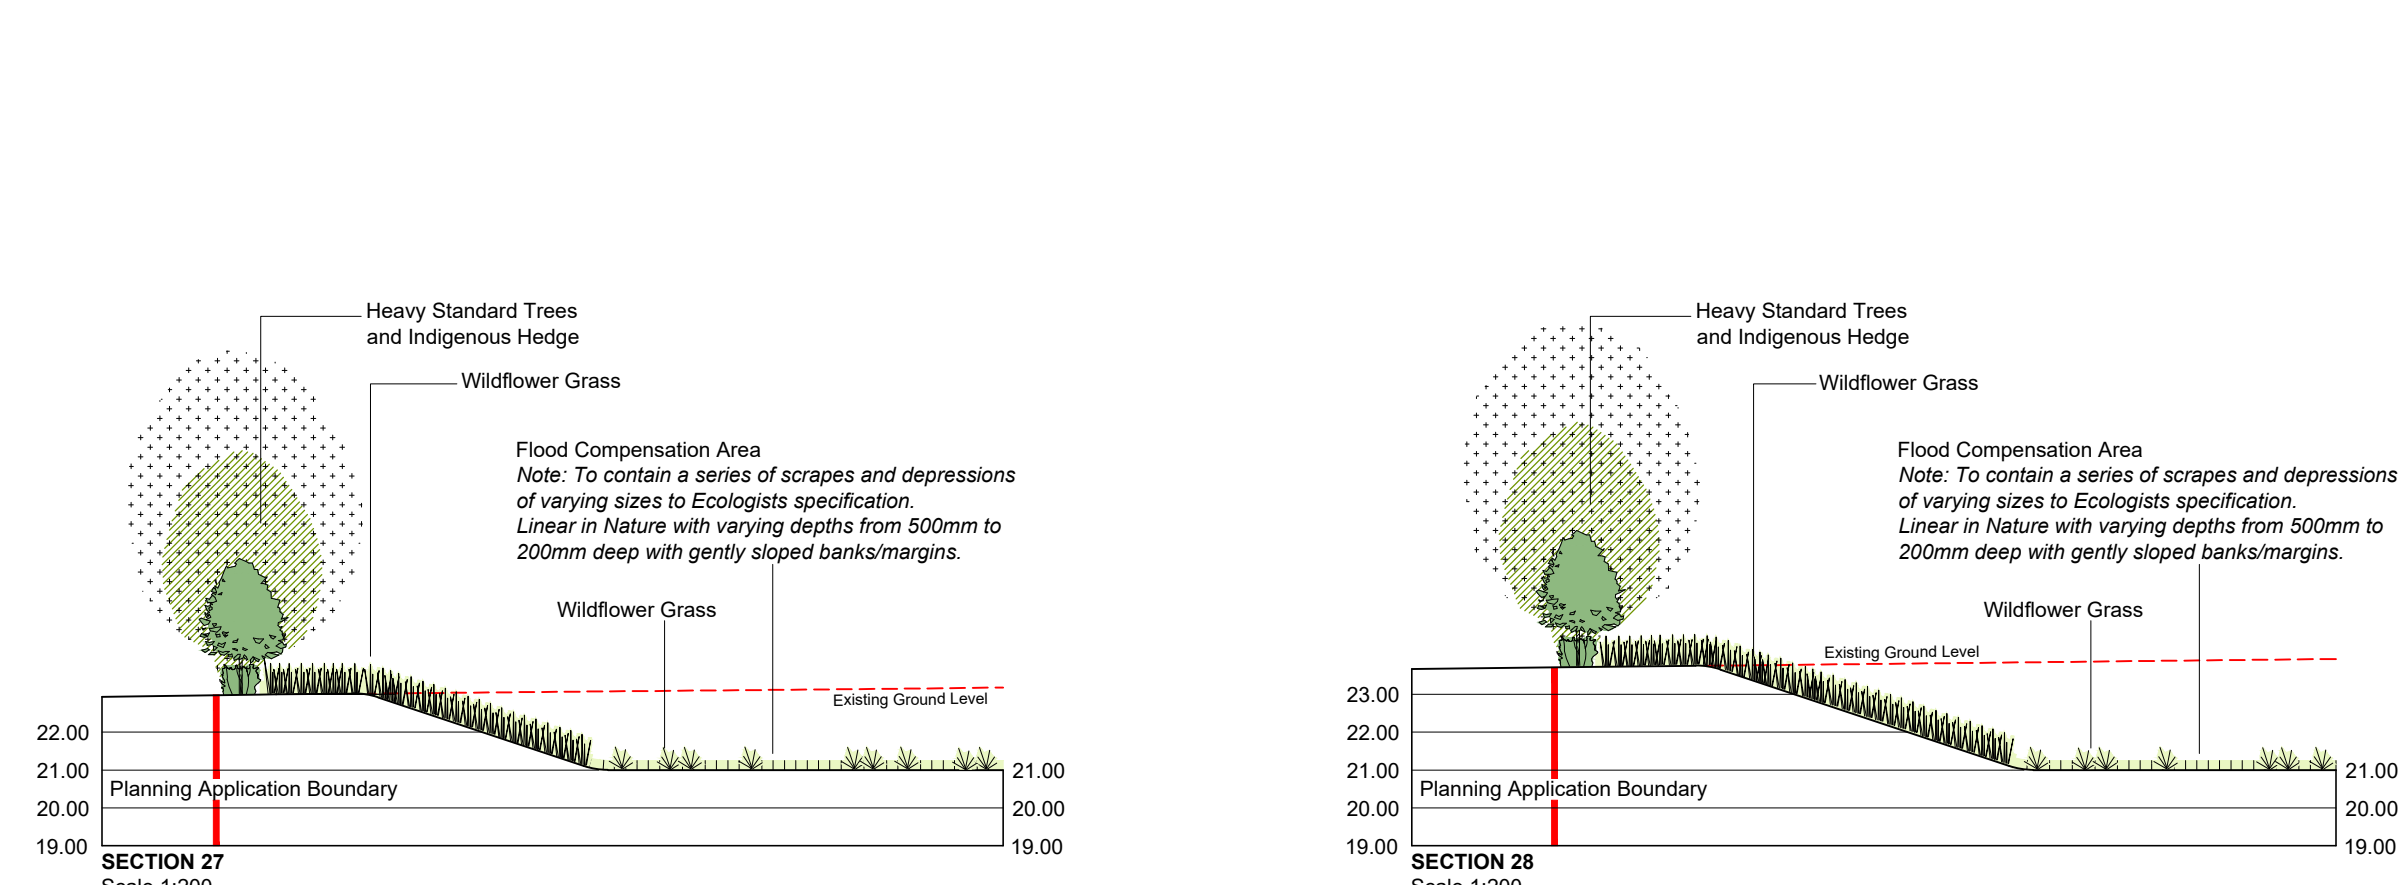


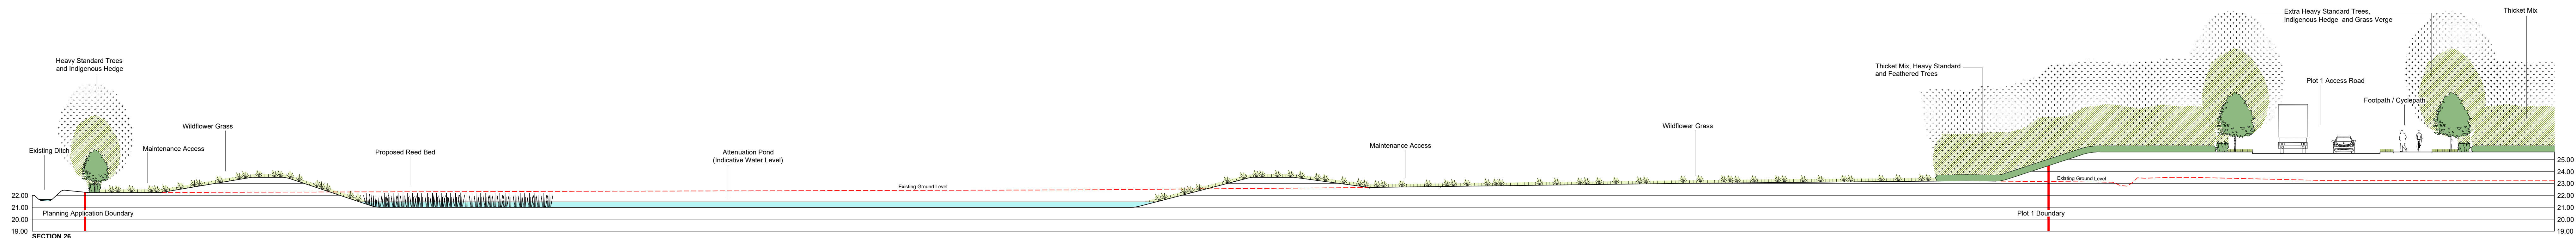

Note: For the avoidance of doubt, the information shown within the development plots is indicative only, and will be subject to subsequent Reserved Matters Applications.

P7: Amendments to Sections 31, 32, 33, 35 and 36.  
P8: Winter wet foraging areas removed to LPA comments.  
P9: Amendments to Sections 32 and 33.  
P4: Amendments as requested by FPCR.  
P3: Amendments to Sections 26, 27, 28, 29, 30 and 34.  
P2: Additional notes within text.  
P1: Issued for planning purposes.

Barnsley Road  
Goldthorpe

**newlands**  
developments

BARRY CHINN ASSOCIATES LTD.  
www.bca-landscape.com

Proposed Concept Sections  
(Sheet 3 of 5)

Drawing Status: For Planning  
CAD Reference: 2267-22\_Soft-Lscp-Plans+ Sects.dwg  
Drawn: NSG Checked: MG  
Date: 20/03/2023  
Scale: @A0: 1:200

Project No: 2267/22  
Drawing No: GDT-BCA-ELS-XX-DR-L-2267/22-12-S4-P7  
Rev: 1