


NOTES

1. THIS DRAWING SHOWS THE PRELIMINARY REGRADE CONTOURS. THE CONTOURS HAVE BEEN BASED ON THE LATEST MASTERPLAN AND AN INITIAL ASSESSMENT OF ROAD LEVELS.
2. PROPOSED CONTOURS SUBJECT TO FINAL LAYOUT AND DETAILED DESIGN.
3. LEVELS ARE SUBJECT TO A +/- TOLERANCE OF 1.0m

Colour, Band, Area

6.00	5.00	0.0%	0.62
5.00	4.00	0.0%	73.37
4.00	3.00	0.5%	2759.77
3.00	2.00	2.1%	10234.29
2.00	1.00	5.5%	25175.34
1.00	0.00	25.3%	109191.51
0.00	1.00	50.3%	235845.18
1.00	2.00	10.2%	47045.18
2.00	3.00	3.0%	13702.78
3.00	4.00	1.5%	6501.69
4.00	5.00	0.8%	3706.02
5.00	6.00	0.4%	2297.37
6.00	7.00	0.1%	732.18

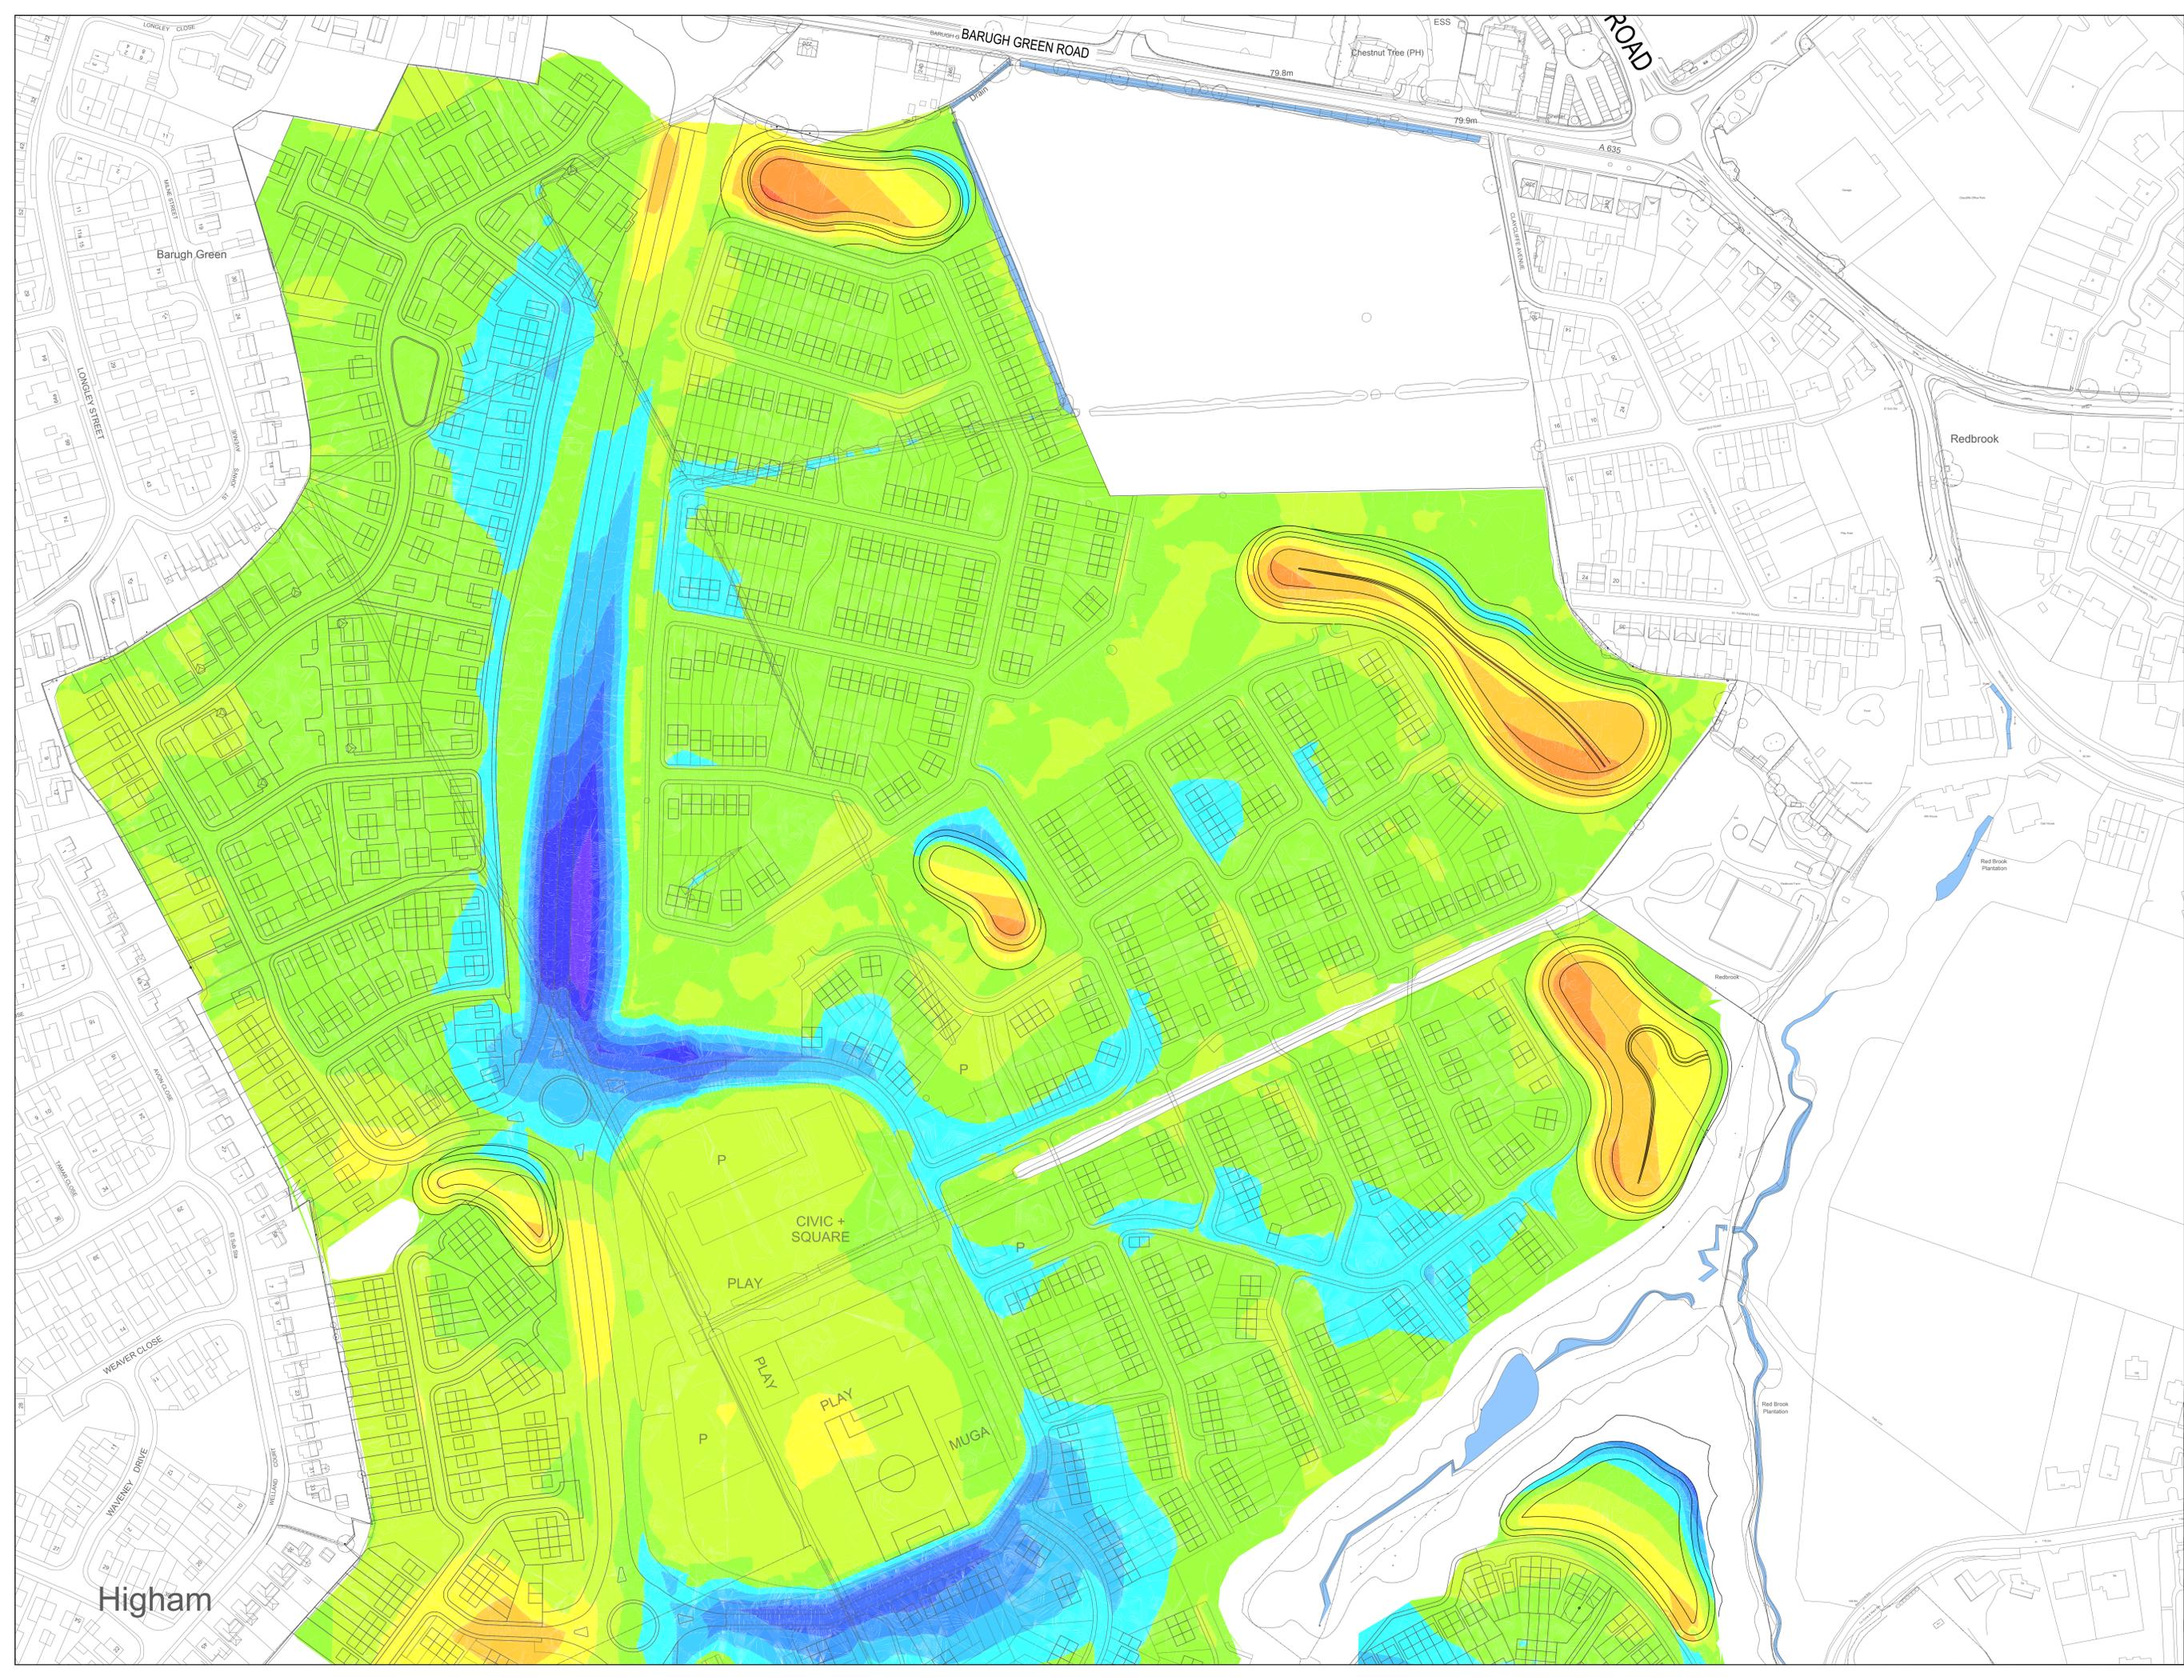

Rev	Date	Revision Details	Drawn	Checked
1	25/09/23	FIRST ISSUE		

© This drawing is the property of Queensberry Design Limited and the information can only be reproduced with their permission.



Client: STRATA STERLING BARNSELY WEST LTD

Project: BARNSELY WEST MASTERPLAN

Title: MASTERPLAN CUT / FILL DEPTHS TO EXISTING GROUND LEVEL SHEET 1

Drawn: ND Checked: AL Date: 25.09.2023

Drawing Number: OD2088-00-302
 Drawing Status: INFORMATION Scale: 1:1000 - A0

Higham