



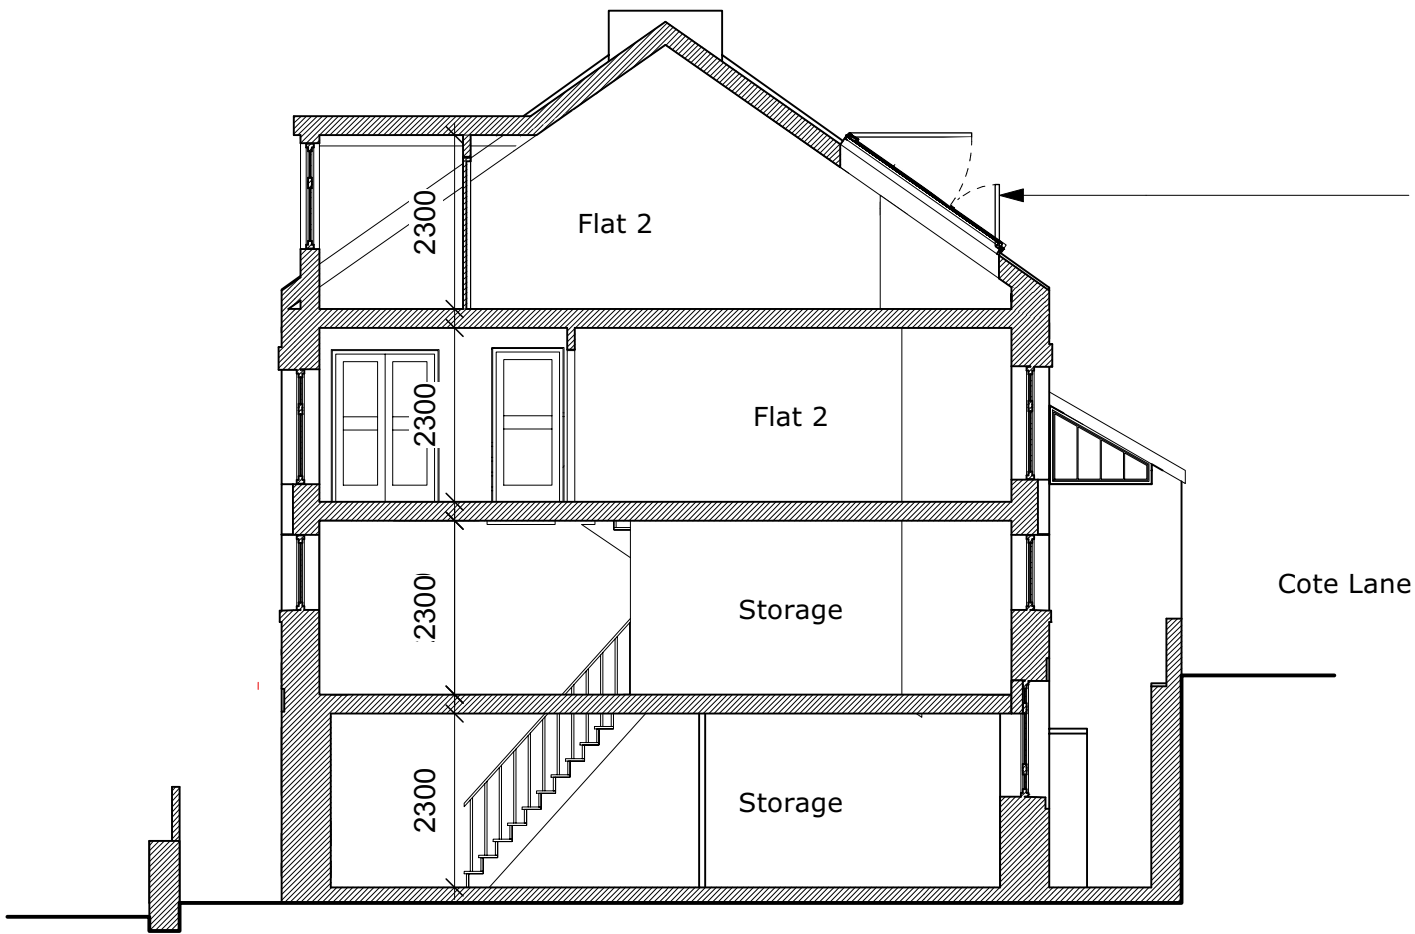

Velux Cabrio Balcony windows

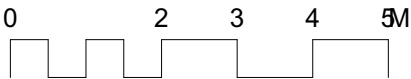

1 Proposed Section AA
Scale: 1:100



DO NOT SCALE FROM DRAWINGS.

Client
:
Address
: Former Chapel, Adj. 4
Spring Row, Cote Ln.
Thurgoland, S35 7AE
Project
: 2207 Cote Lane

Drawing
: Proposed Section AA



E: rachel@rldmstudio.co.uk
T: 07595603049

Scale	:1:100 @ A3
Date	:28/11/2024
Dwg No.	2207-RLDM-00-DR-A-00300
Rev.	:P04