


**NOTES**  
© 2006. Copyright of this drawing is held with Freeman Consultancy.  
This drawing is not to be scaled from and is to be read in conjunction  
with all Architects' and Engineers' drawings.  
Site dimensions are to be taken before work commences.  
Discrepancies are to be reported to Freeman Consultancy.

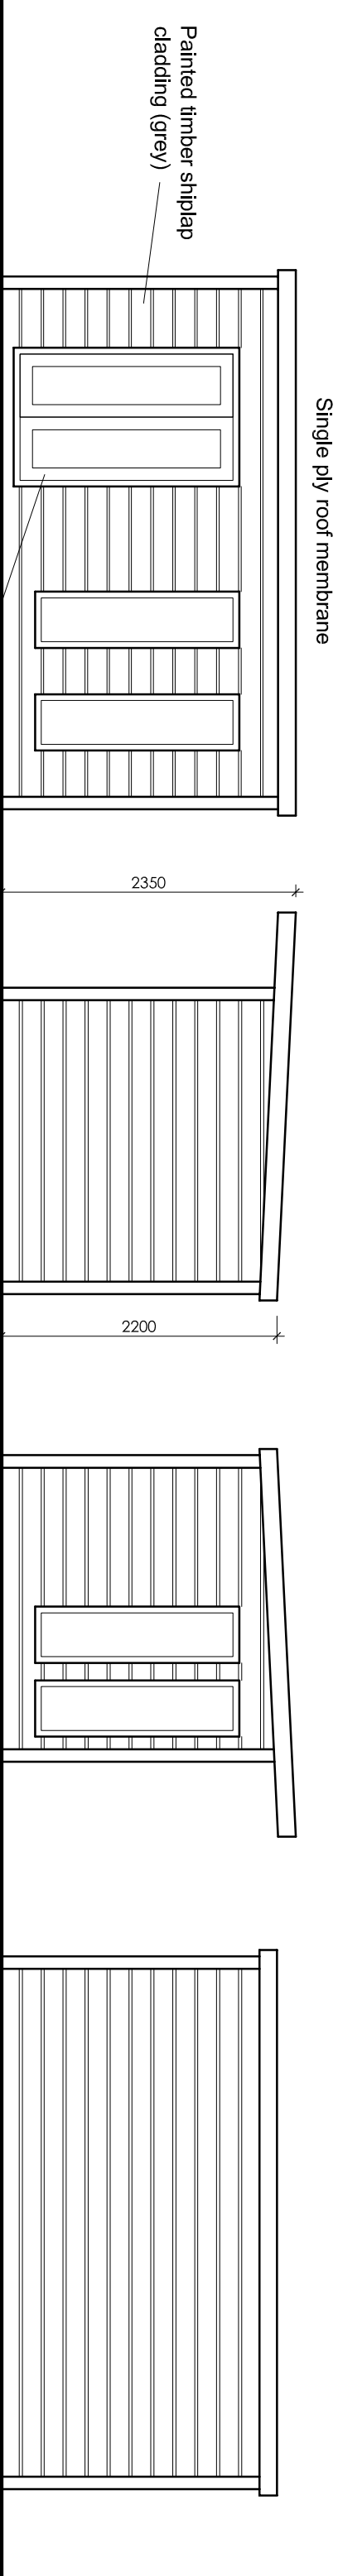


Front

Side


Side

Rear

ELEVATIONS 1:50

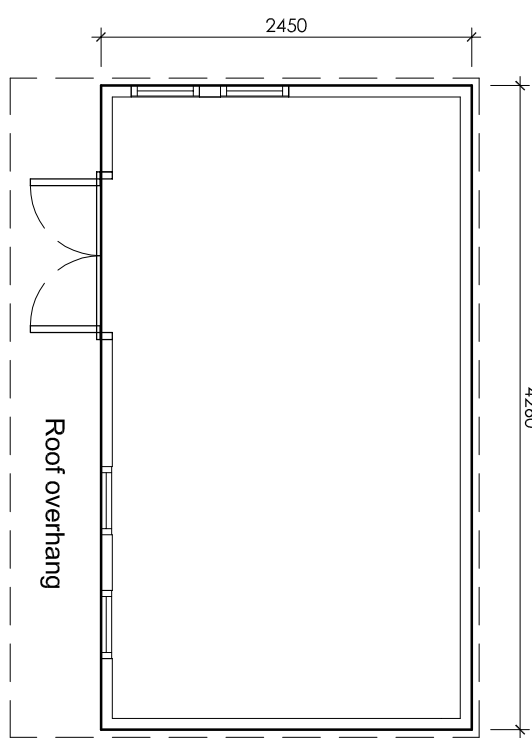

Plan 1:50

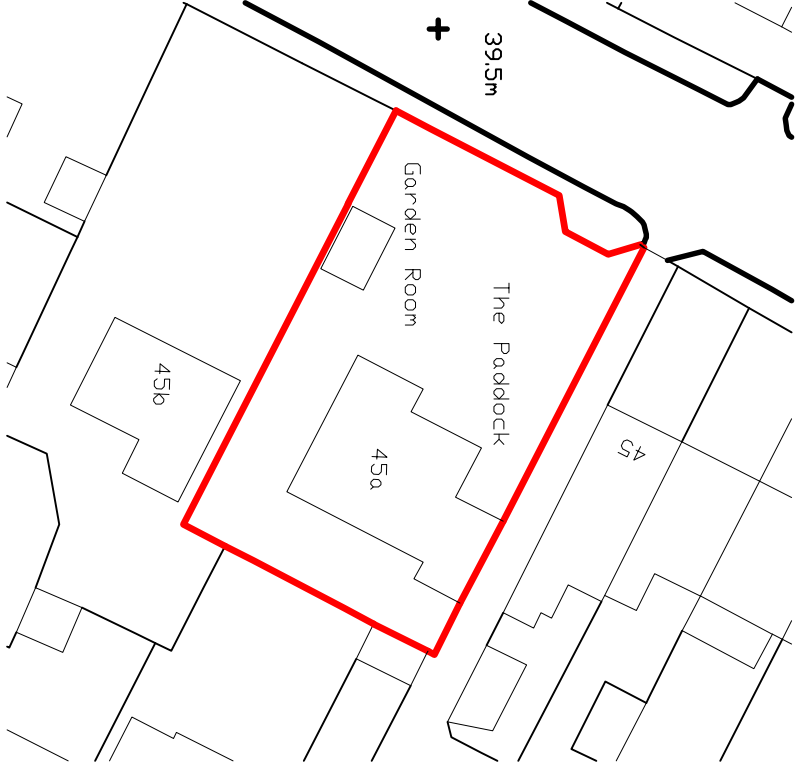

Site Plan 1:500



Location Plan 1:1250