
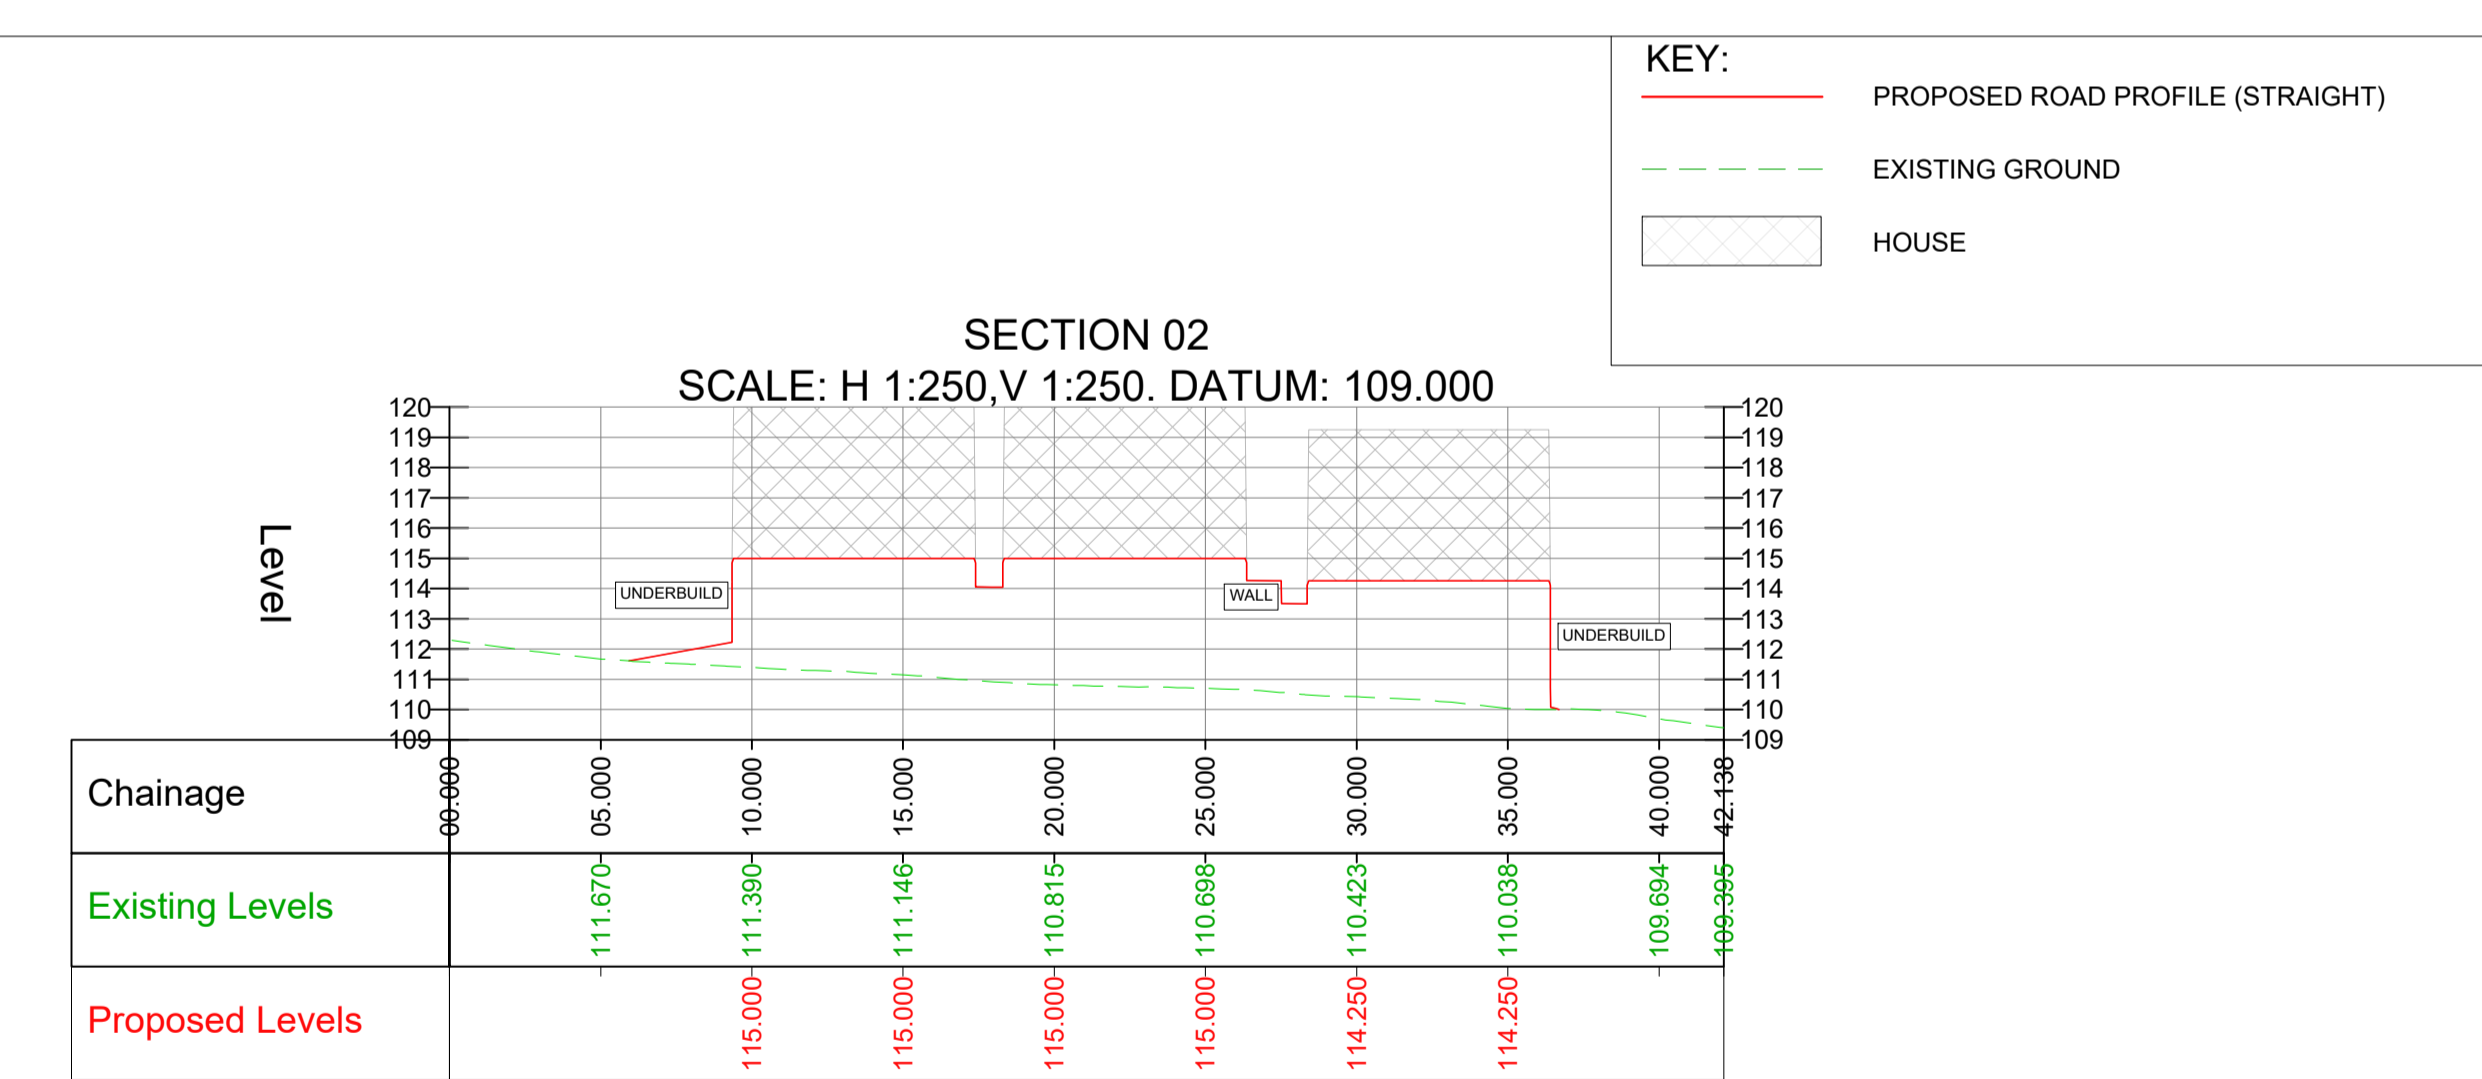


KEY:

- MAJOR CONTOUR (0.5m)
- MINOR CONTOUR (0.1m)
- PROPOSED RETAINING WALL
- PROPOSED UNDERBUILD
- PROPOSED GROUND LEVEL
- EXISTING GROUND LEVEL
- PROPOSED SOFTSCAPE
- CAT B RPA*
- CAT B TREE TO BE REMOVED*
- CAT C RPA*

***ROOT PROTECTION AREA (RPA) NOTES**


- A PROPOSED DESIGN, WHERE POSSIBLE, SHOULD RETAIN CATEGORY B TREES. CATEGORY C TREES SHOULD BE RETAINED IF THERE IS SCOPE TO DO SO, BUT THEY SHOULD NOT BE CONSIDERED A CONSTRAINT TO ANY PROPOSALS.
- CATEGORY B TREES TO BE REMOVED SHOULD BE REPLACED. EXACT DETAILS TO BE AGREED WITH THE COUNCIL AND ARBOICULTURIST.

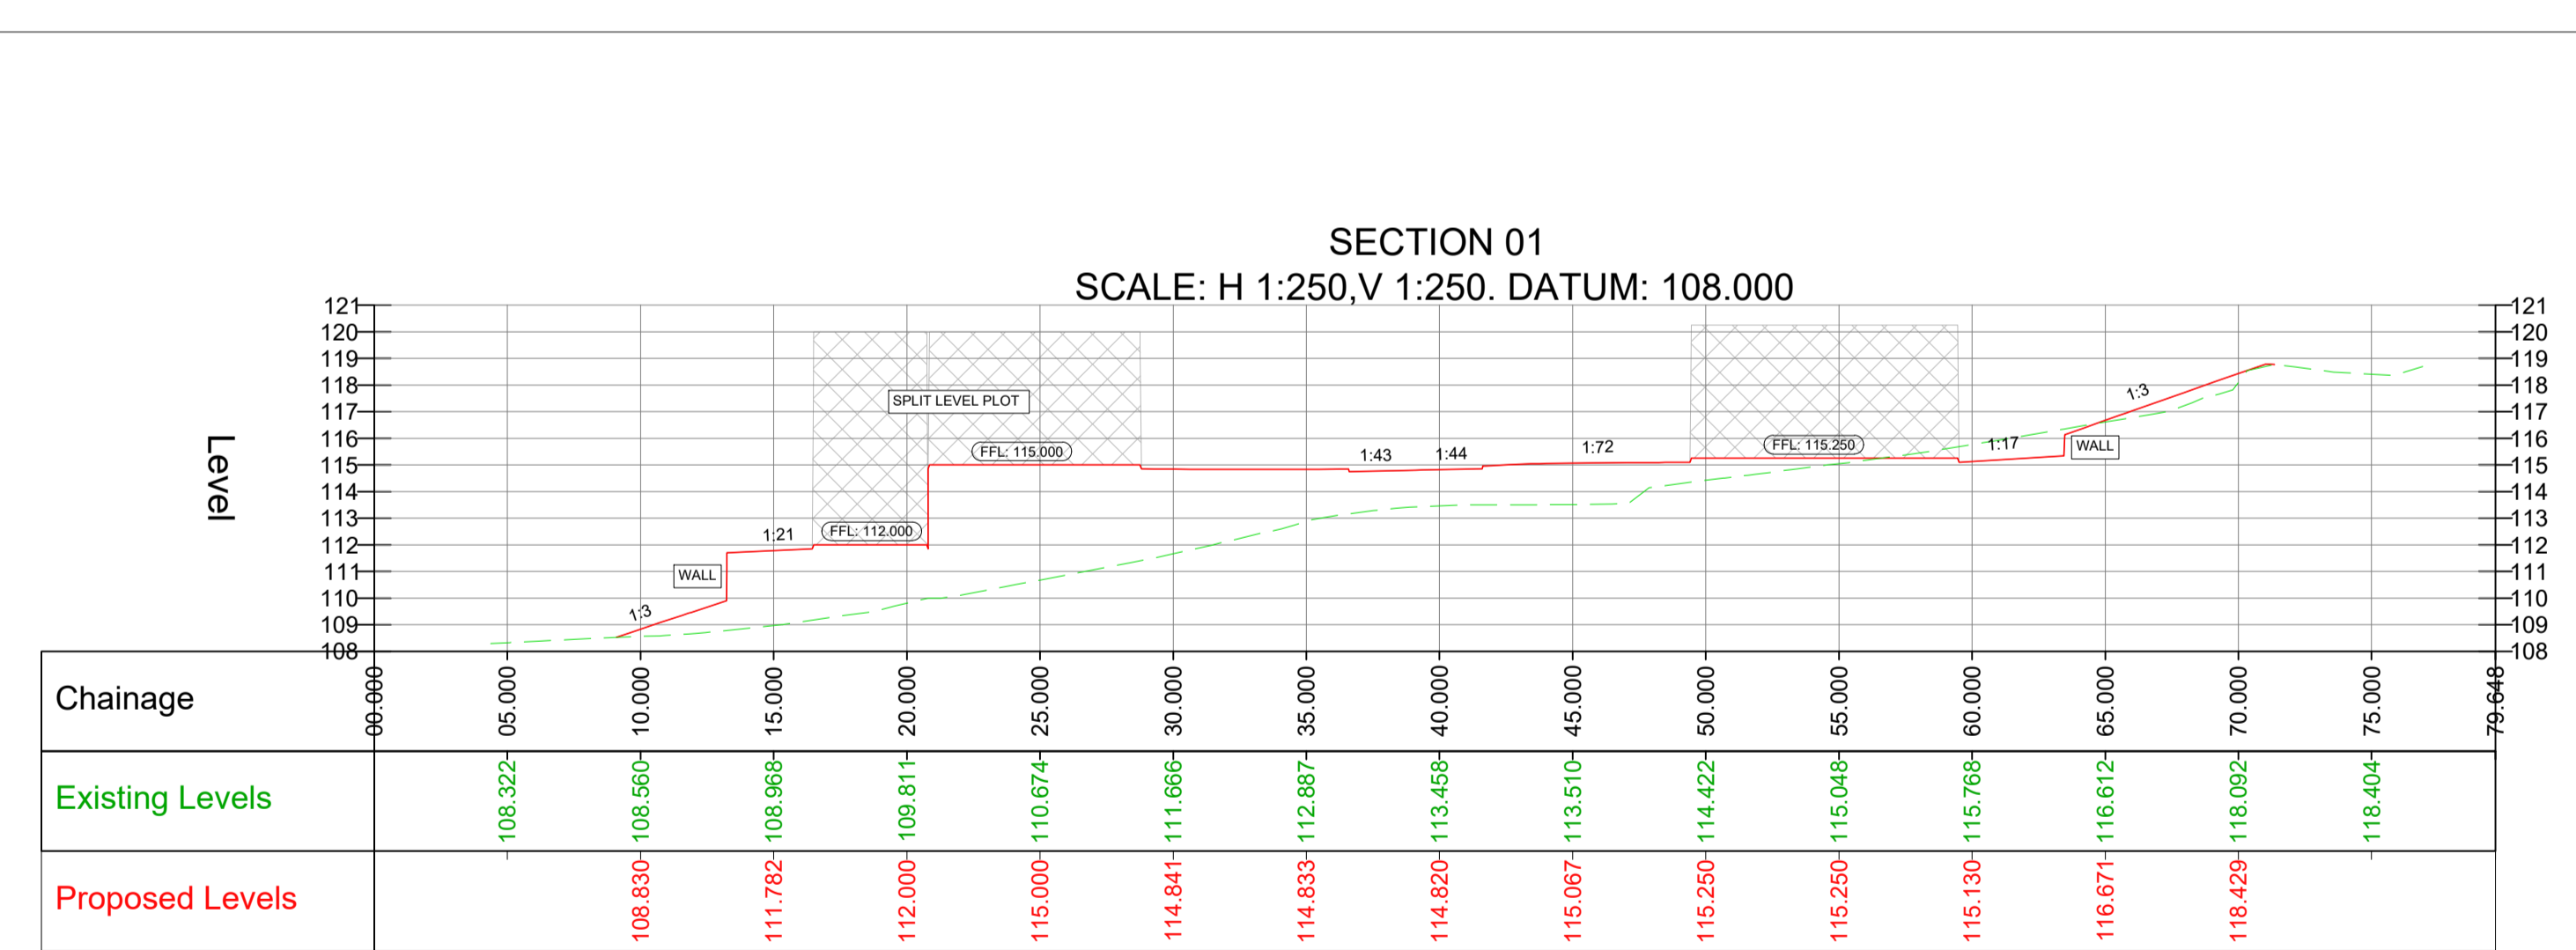

Standard Notes

- This drawing is to be read in conjunction with all relevant Architect's and Engineer's drawings and the specification.
- This drawing should not be scaled.

Date	Rev	Description	Drawn	Chd
29.05.25	P6	LANDSCAPE LAYOUT UPDATED	TH	CK
13.05.25	P5	RETAINING WALL STRATEGY AMENDED	TH	CK
16.01.25	P4	RETAINING WALL STRATEGY AMENDED	CK	RL
16.01.25	P4	RETAINING WALL STRATEGY AMENDED	MF	CK
06.01.25	P3	PROFILE UPDATE TO SHOW CORRECT LEVEL	MF	CK
19.12.24	P2	LANDSCAPE UPDATED	MF	CK
22.11.24	P1	FOR REVIEW AND COMMENT	MF	CK

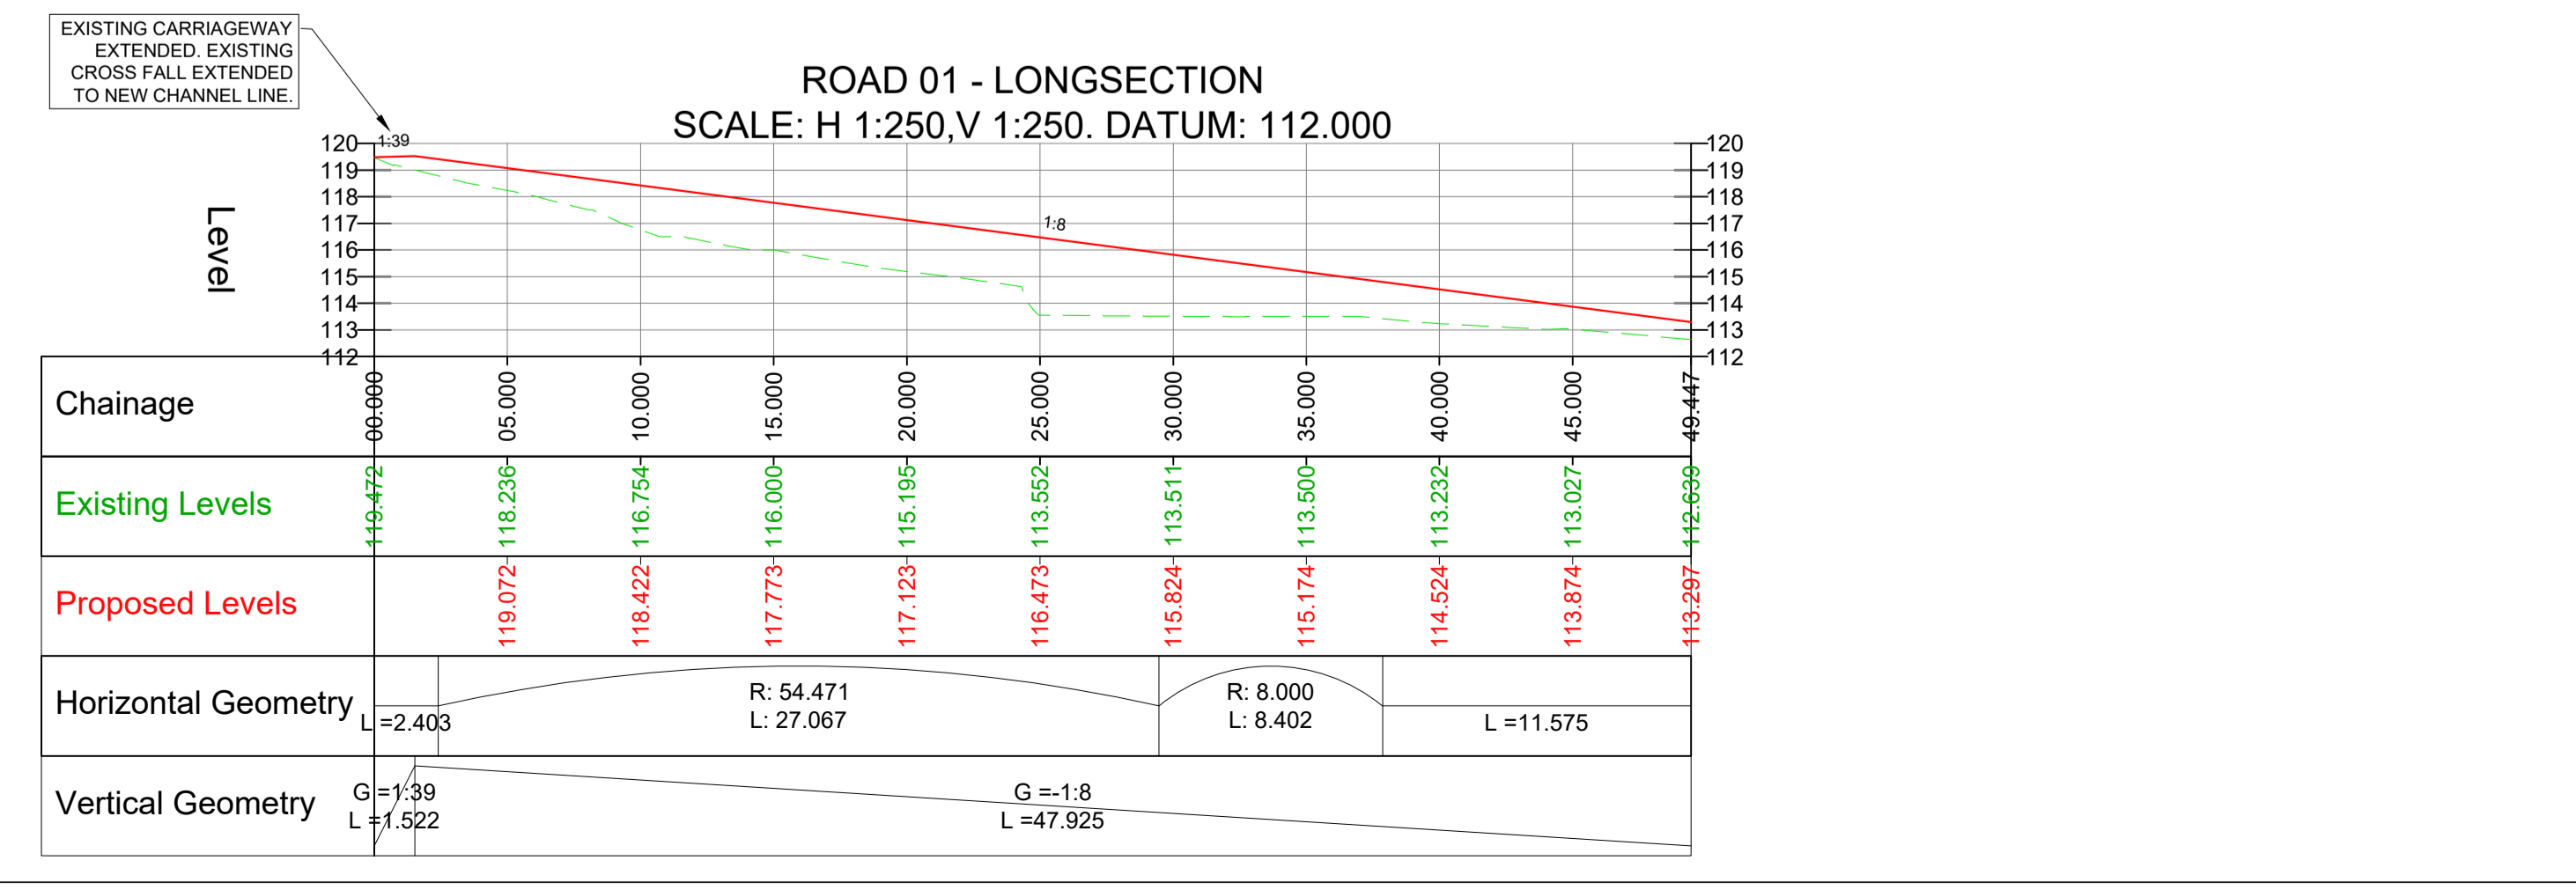

TPS

ADDRESS: TPS Transport Consultants Ltd, Stonebridge Court, 151-153 Wakefield Road, Holbeck, Wakefield, WF4 5HD

T: 01924 654638
E: info@tpsconsultants.co.uk
www.tpsconsultants.co.uk

Project: **YEWS LANE KENDRAY**

Title: **SITE ACCESS & PROPOSED LEVELS**

Status: **REVIEW AND COMMENT**

Scale @ A1	Date Created	Drawn	Checked
As shown	22.11.24	MF	CK

TPS Project Number	Revision
P2786	P6

Drawing Number: **24069-LE-ZZ-ZZ-DR-D-0001**