


Source: Silkstone Environmental Ltd (2025). Figure 3: Location of Site Investigations.

Source: Mining Remediation Authority (2025). Consultants Coal Mining Report. Land off Highstone Lane, Worsbrough, South Yorkshire. Ref. 510035248110101, dated 14<sup>th</sup> September.

Source: British Geological Survey (2005). England and Wales, Sheet SE30SW. Bedrock & Superficial. 1:10,000 (Keyworth, Nottingham: British Geological Survey).

Project: Highstone Lane, Worsbrough	Client: Mr M. Hague
Drawing: Mine Entry Location Plan	Drawn/Checked: AJS
Project No: 0925-01	Drawing No: 002
	Date: Sept. 2025

**GROUNDSMITHS**  
GEOTECHNICAL ENGINEERS

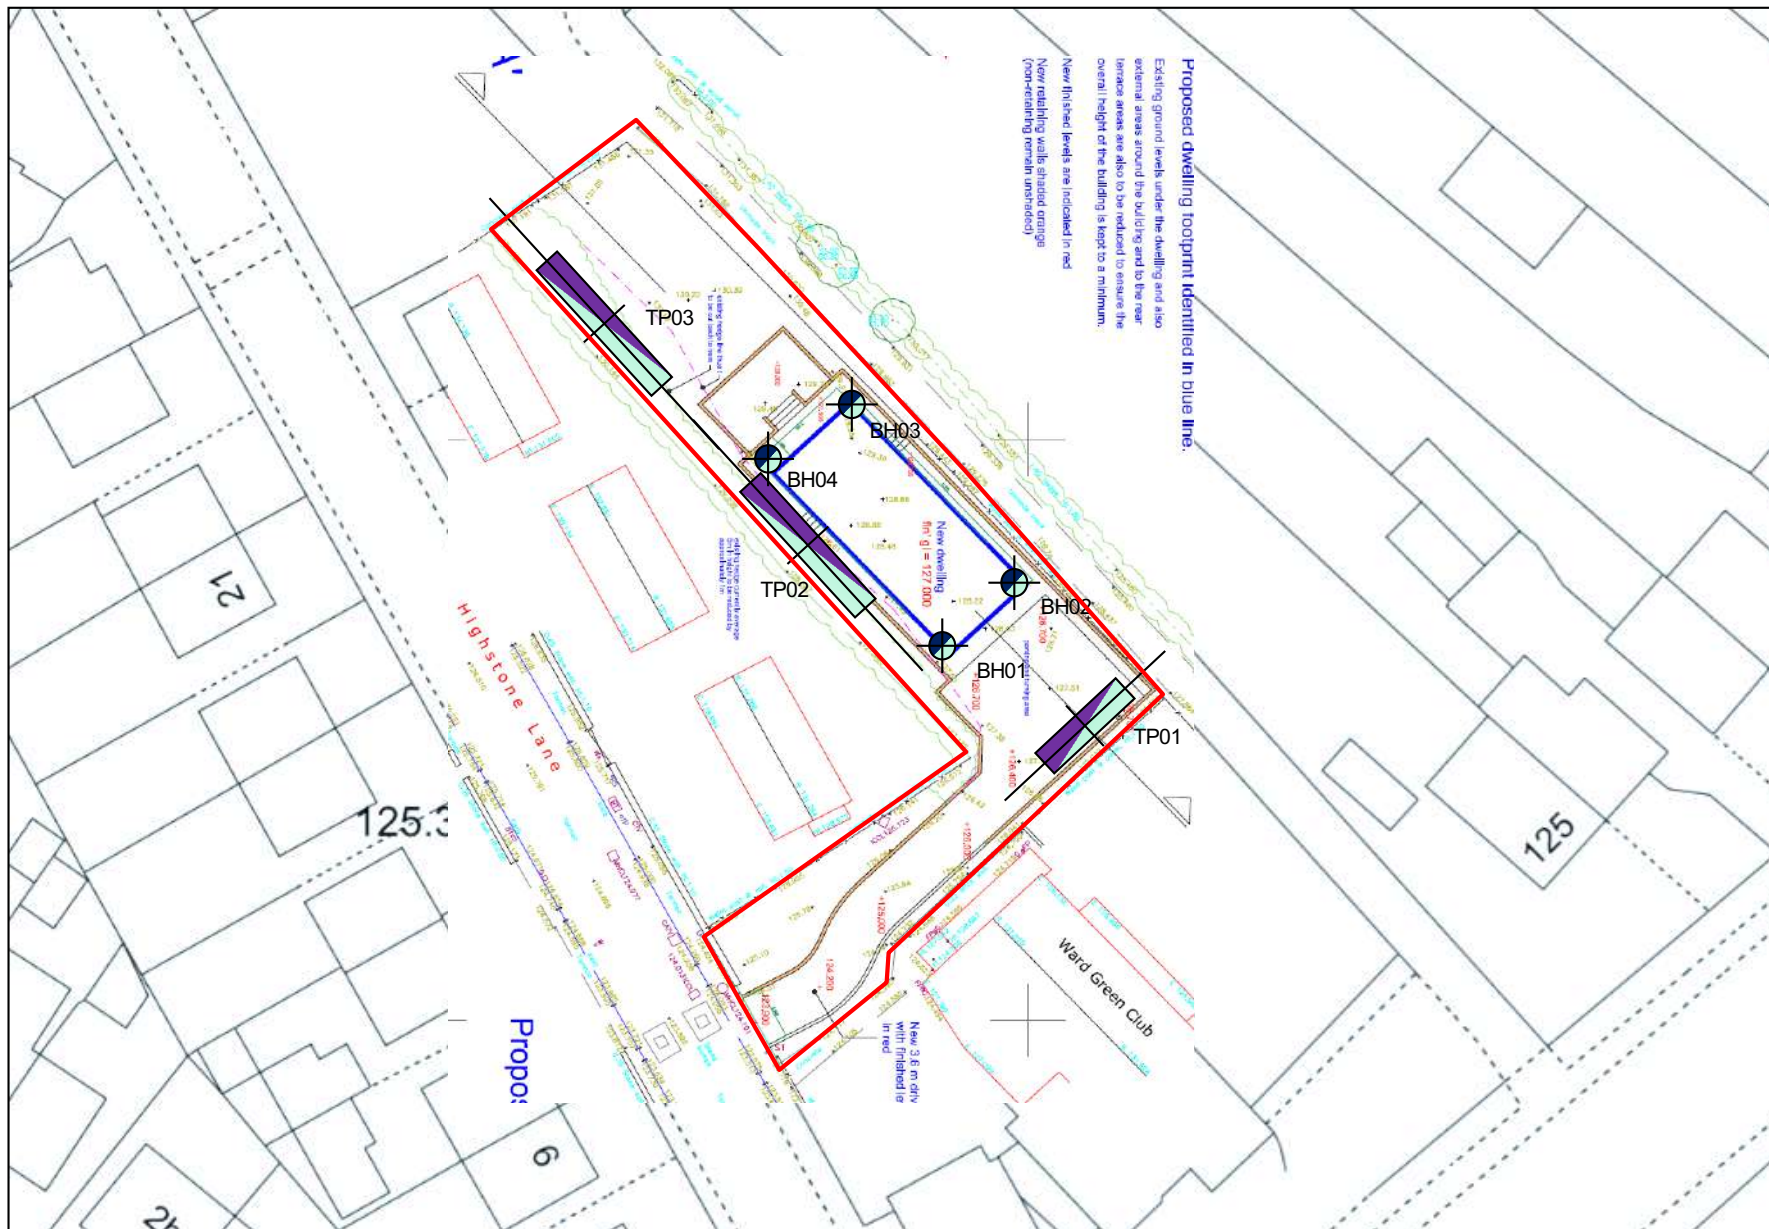

Source: Peter Dimberline (2023). Proposed site layout showing landscape features.  
Ref: 2022/03/05, dated September.

Source: Silkstone Environmental Ltd (2025). Figure 3: Location of Site Investigations.

Project: Highstone Lane, Worsbrough	Client: Mr M. Hague
Drawing: Borehole Location Plan	Drawn/Checked: AJS
Project No: 0925-01	Drawing No: 001
	Date: Sept. 2025

**GROUNDSMITHS**  
GEOTECHNICAL ENGINEERS





**GROUNDSMITHS**  
GEOTECHNICAL ENGINEERS

PROJECT: Land off Highstone Lane, Worsbrough, Barnsley

CLIENT: Mr M. Hague

DATE: June 2026

JOB No: GUK-0925-01

PLATES: 1-2



**GROUNDSMITHS**  
GEOTECHNICAL ENGINEERS

PROJECT: Land off Highstone Lane, Worsbrough, Barnsley

CLIENT: Mr M. Hague

DATE: June 2026

JOB No: GUK-0925-01

PLATES: 3-4



**GROUNDSMITHS**  
GEOTECHNICAL ENGINEERS

PROJECT: Land off Highstone Lane, Worsbrough, Barnsley

CLIENT: Mr M. Hague

DATE: June 2026

JOB No: GUK-0925-01

PLATES: 5-6



**GROUNDSMITHS**  
GEOTECHNICAL ENGINEERS

PROJECT: Land off Highstone Lane, Worsbrough, Barnsley

CLIENT: Mr M. Hague

DATE: June 2026

JOB No: GUK-0925-01

PLATES: 7-8



**GROUNDSMITHS**  
GEOTECHNICAL ENGINEERS

PROJECT: Land off Highstone Lane, Worsbrough, Barnsley

CLIENT: Mr M. Hague

DATE: June 2026

JOB No: GUK-0925-01

PLATES: 9-10



**GROUNDSMITHS**  
GEOTECHNICAL ENGINEERS

PROJECT: Land off Highstone Lane, Worsbrough, Barnsley

CLIENT: Mr M. Hague

DATE: June 2026

JOB No: GUK-0925-01

PLATES: 11-12



**GROUNDSMITHS**  
GEOTECHNICAL ENGINEERS

PROJECT: Land off Highstone Lane, Worsbrough, Barnsley

CLIENT: Mr M. Hague

DATE: June 2026

JOB No: GUK-0925-01

PLATES: 13-14



**GROUNDSMITHS**  
GEOTECHNICAL ENGINEERS

PROJECT: Land off Highstone Lane, Worsbrough, Barnsley

CLIENT: Mr M. Hague

DATE: June 2026

JOB No: GUK-0925-01

PLATES: 15-16



**GROUNDSMITHS**  
GEOTECHNICAL ENGINEERS

PROJECT: Land off Highstone Lane, Worsbrough, Barnsley

CLIENT: Mr M. Hague

DATE: June 2026

JOB No: GUK-0925-01

PLATES: 17-18



**GROUNDSMITHS**  
GEOTECHNICAL ENGINEERS

PROJECT: Land off Highstone Lane, Worsbrough, Barnsley

CLIENT: Mr M. Hague

DATE: June 2026

JOB No: GUK-0925-01

PLATES: 19-20



**GROUNDSMITHS**  
GEOTECHNICAL ENGINEERS

PROJECT: Land off Highstone Lane, Worsbrough, Barnsley

CLIENT: Mr M. Hague

DATE: June 2026

JOB No: GUK-0925-01

PLATES: 21-22



**GROUNDSMITHS**  
GEOTECHNICAL ENGINEERS

PROJECT: Land off Highstone Lane, Worsbrough, Barnsley

CLIENT: Mr M. Hague

DATE: June 2026

JOB No: GUK-0925-01

PLATES: 23-24