



Proposed 3D visual – for illustration purposes only




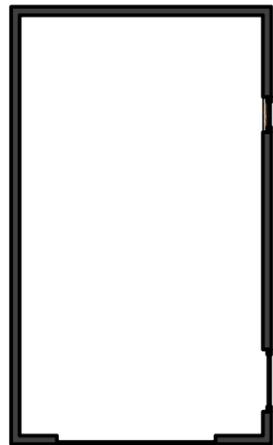


**EXISTING GROUND FLOOR**  
SCALE 1:100 @ A3

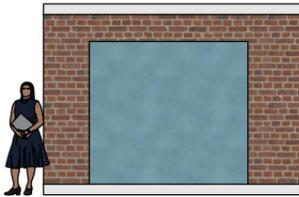


**EXISTING FRONT ELEVATION**  
SCALE 1:100 @ A3

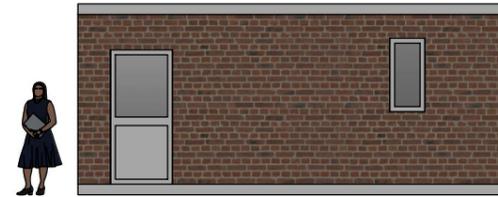


**EXISTING RIGHT ELEVATION**  
SCALE 1:100 @ A3

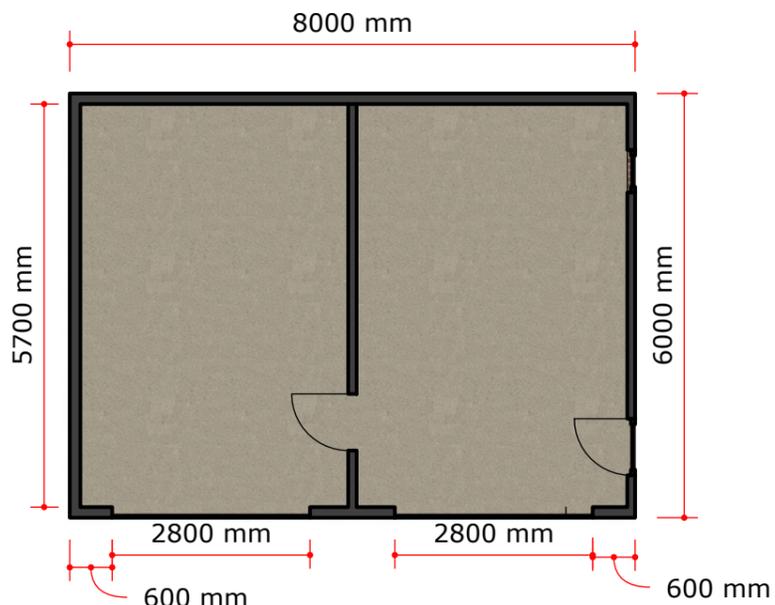


**PROPOSED GROUND FLOOR**  
SCALE 1:100 @ A3

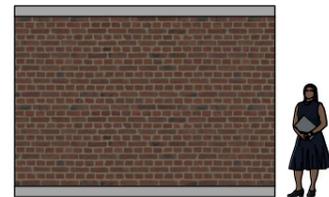

**EXISTING REAR ELEVATION**  
SCALE 1:100 @ A3

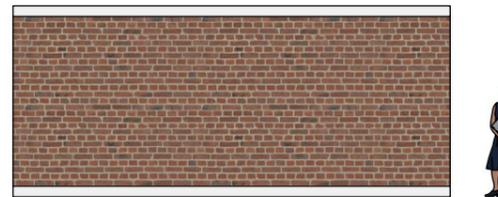

**EXISTING LEFT ELEVATION**  
SCALE 1:100 @ A3

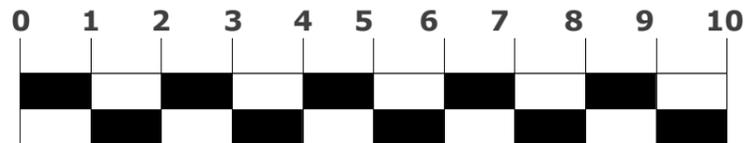

**Scale in Meters**

**GENERAL NOTES**

This drawing is the sole copyright of SARBA Ltd and may not be reproduced in any form without prior written consent.

SARBA Ltd are not responsible for the accuracy of information received from others.

All dimensions and levels must be checked by the contractor(s) on site and any discrepancies must be reported in writing prior to the commencement of any work on site and prior to commencement of the Works on site and any ordering of materials.

All drawings/designs are subject to Building Control & Fire Officers Approval.

All Works to comply with current Planning Policies, Building Regulations, Fire Officer requirements and the particular guidance of any other statutory and advisory bodies.

**RISKS TO HEALTH & SAFETY**  
In addition to complying with statutory requirements, use products, methods of works and protective measures which will minimise health & safety hazards.



**GENERAL NOTES**

This drawing is the sole copyright of SARBA Ltd and may not be reproduced in any form without prior written consent.

SARBA Ltd are not responsible for the accuracy of information received from others.

All dimensions and levels must be checked by the contractor(s) on site and any discrepancies must be reported in writing prior to the commencement of any work on site and prior to commencement of the Works on site and any ordering of materials.

All drawings/designs are subject to Building Control & Fire Officers Approval.


All Works to comply with current Planning Policies, Building Regulations, Fire Officer requirements and the particular guidance of any other statutory and advisory bodies.

**RISKS TO HEALTH & SAFETY**  
In addition to complying with statutory requirements, use products, methods of works and protective measures which will minimise health & safety hazards.


SARBA LTD




**PROPOSED FRONT ELEVATION**  
SCALE 1:100 @ A3

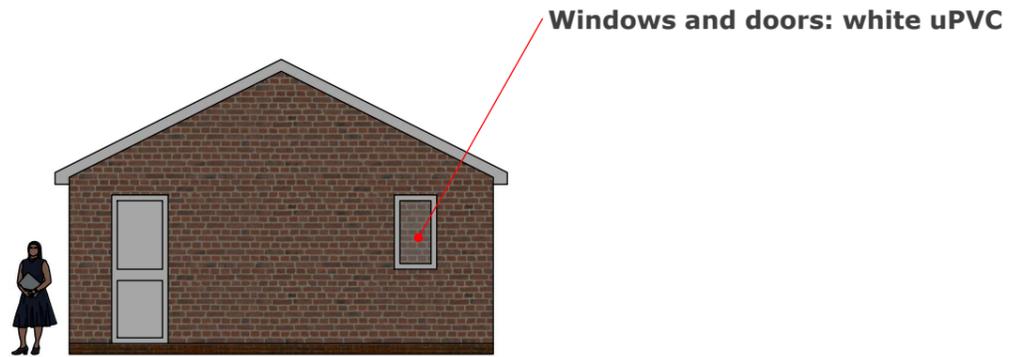


**PROPOSED RIGHT ELEVATION**  
SCALE 1:100 @ A3

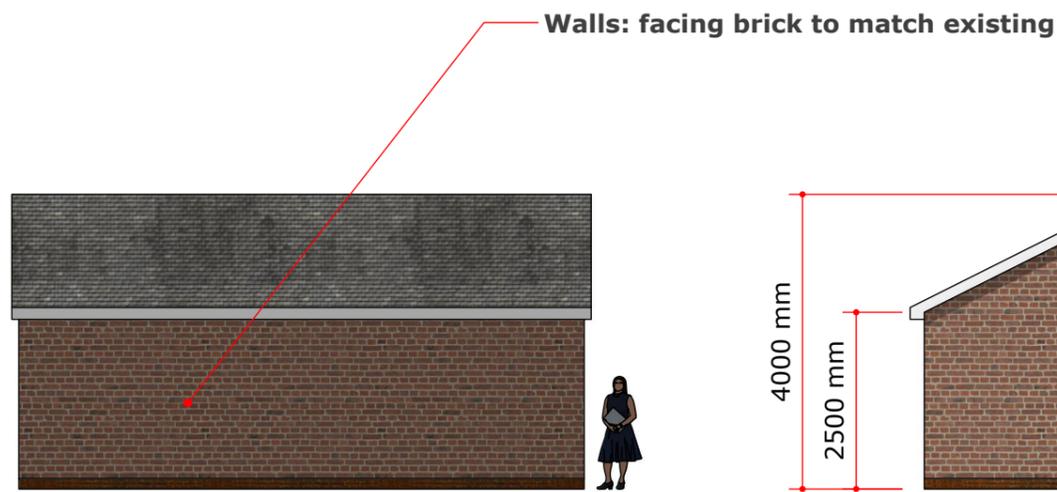


**PROPOSED REAR ELEVATION**  
SCALE 1:100 @ A3

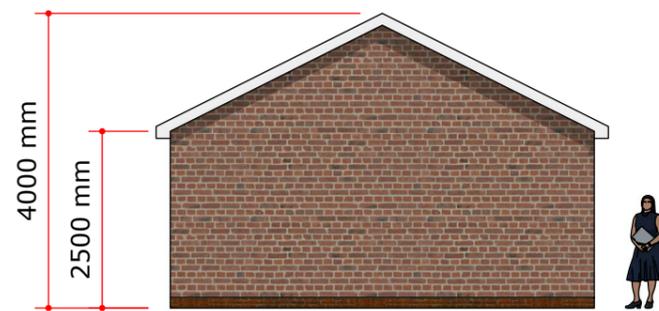

**PROPOSED LEFT ELEVATION**  
SCALE 1:100 @ A3

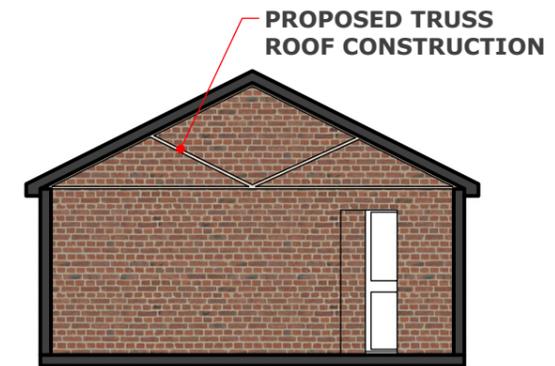


**PROPOSED SIDE SECTION**  
SCALE 1:100 @ A3

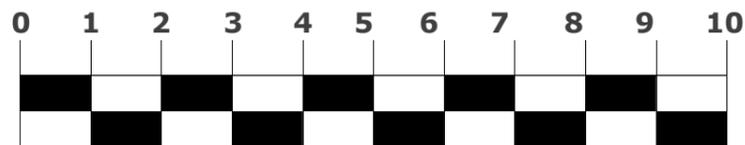

Scale in Meters



# SITE PLAN 1:500@A3

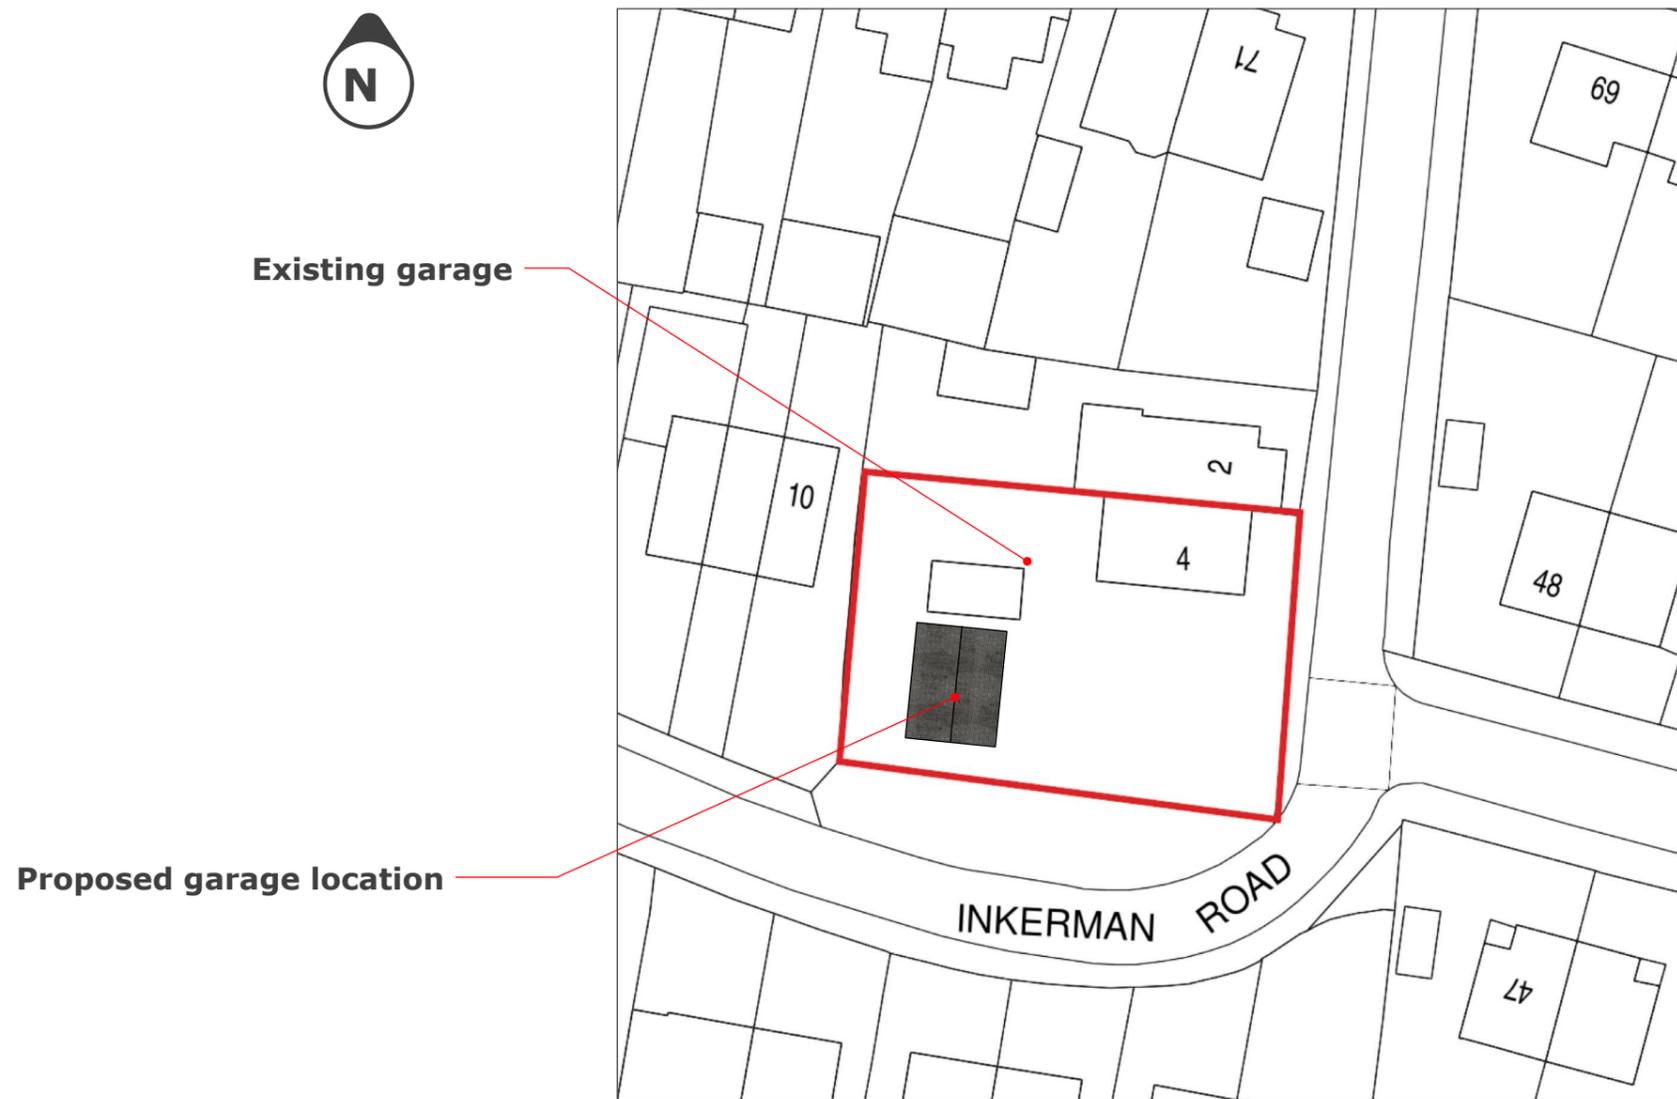

## GENERAL NOTES

This drawing is the sole copyright of SARBA Ltd and may not be reproduced in any form without prior written consent.

SARBA Ltd are not responsible for the accuracy of information received from others.

All dimensions and levels must be checked by the contractor(s) on site and any discrepancies must be reported in writing prior to the commencement of any work on site and prior to commencement of the Works on site and any ordering of materials.

All drawings/designs are subject to Building Control & Fire Officers Approval.

All Works to comply with current Planning Policies, Building Regulations, Fire Officer requirements and the particular guidance of any other statutory and advisory bodies.

**RISKS TO HEALTH & SAFETY**  
In addition to complying with statutory requirements, use products, methods of works and protective measures which will minimise health & safety hazards.

SARBA LTD

