
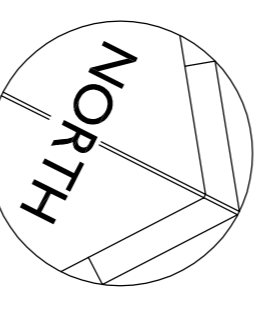
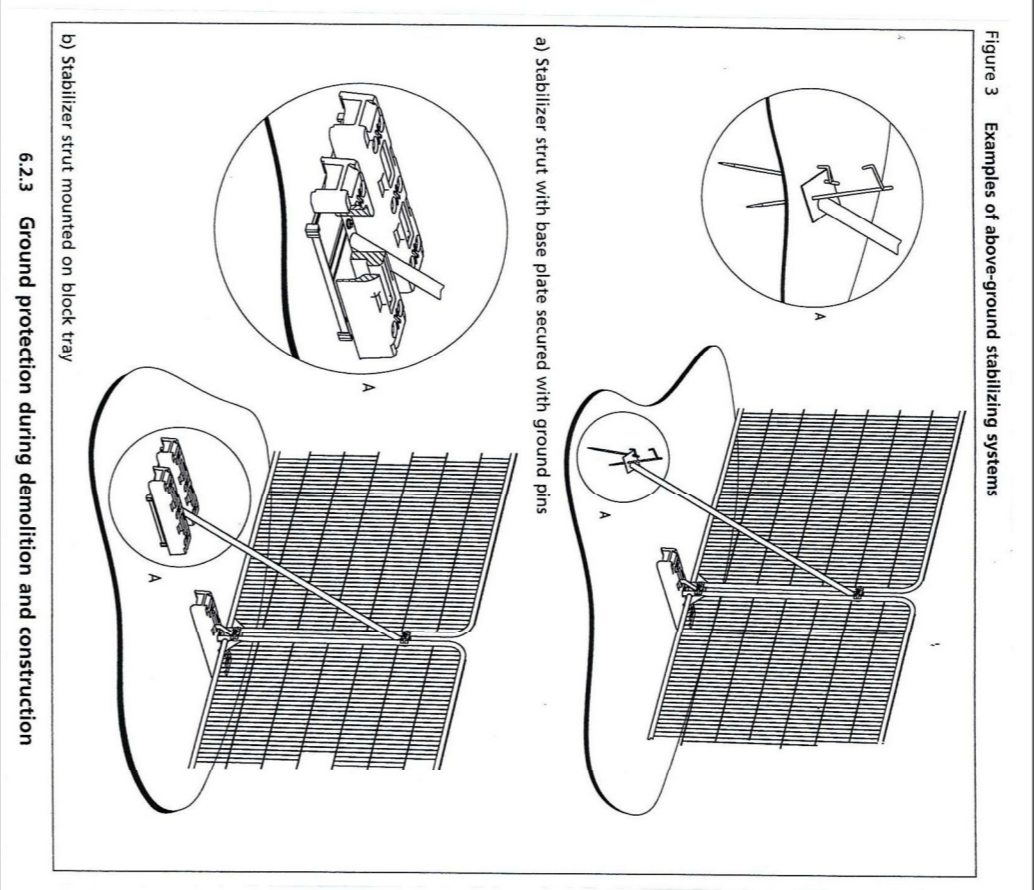
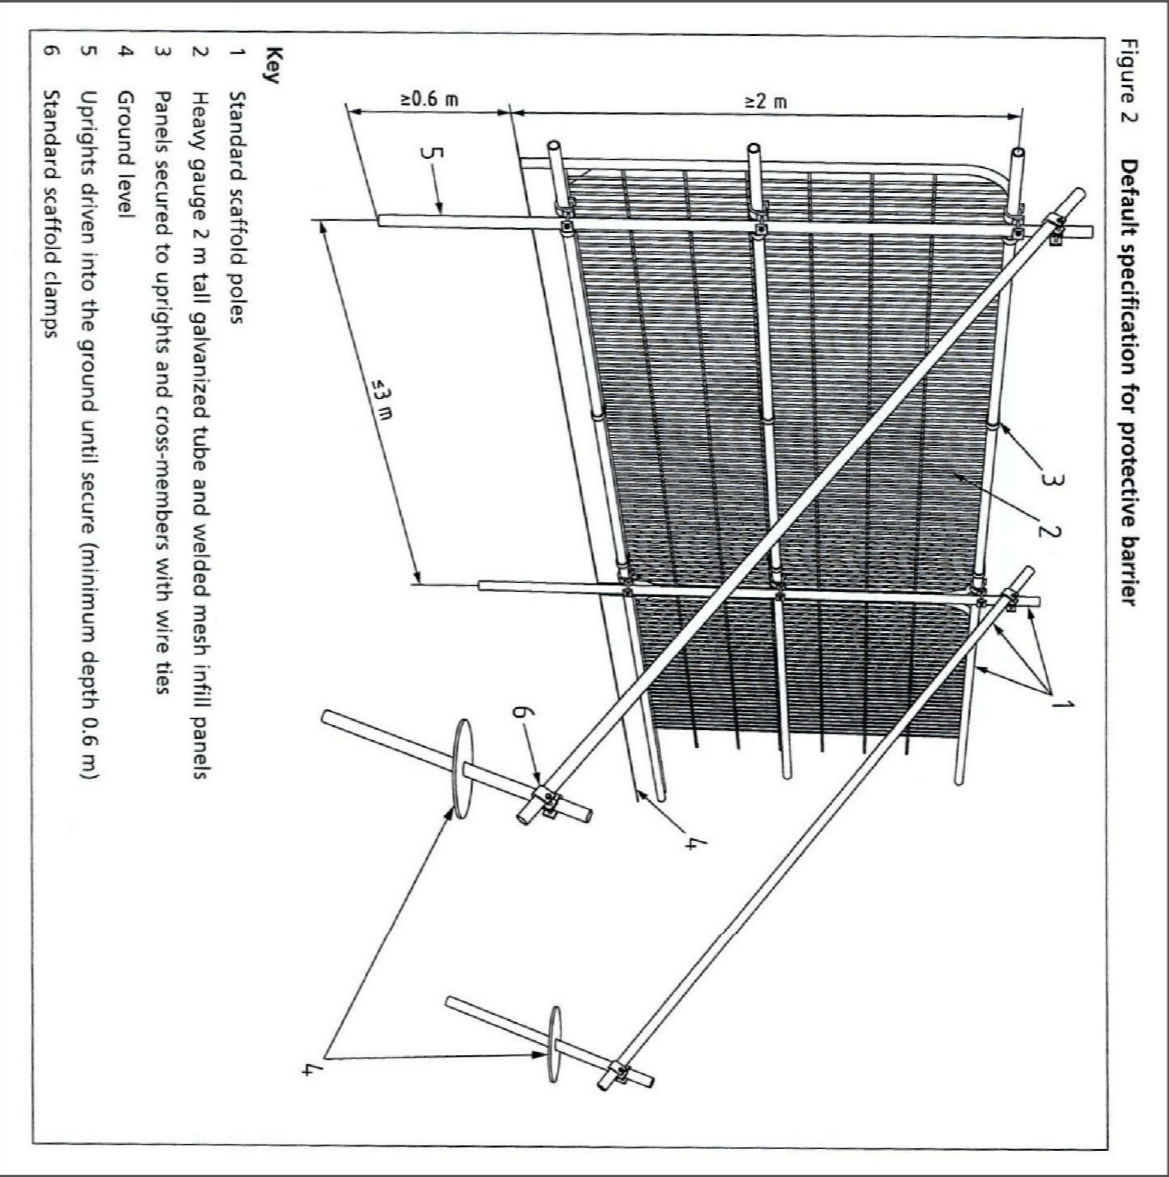


KEY:

	Retention Category A High quality and value
	Retention Category B Moderate quality and value
	Retention Category C Low quality and value
	Trees for removal Category R
	Min root protection zone

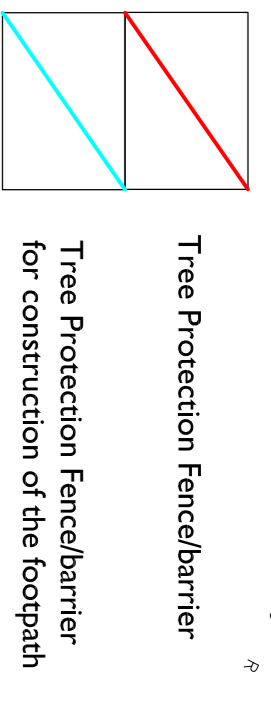

Rev A 12/10/12 Trees 46-54 Surveyed

SPEEDEN FOREMAN

Project: Royston High School
 Title: Tree Protection Fence Plan
 Scale: 1:300 @ A1
 Drawn by: [Name]
 Date: November 2012
 Checked: [Name]
 Project No: 1701
 Drawing No: Rev

8 East Parade, Harrogate, N. Yorks. HG1 5ET
 Tel: 01433 520222 Fax: 01433 545515
 Email: info@speedenforeman.co.uk
 www.speedenforeman.co.uk