

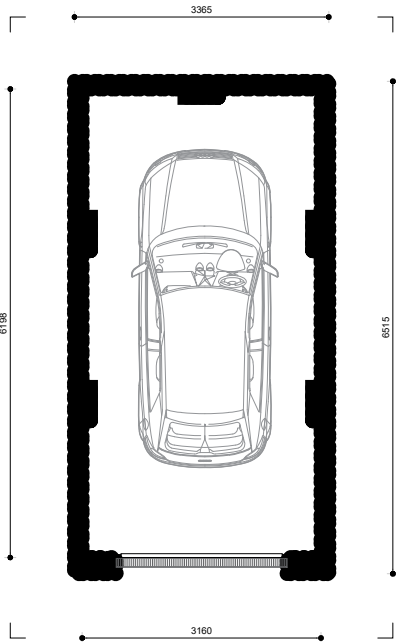
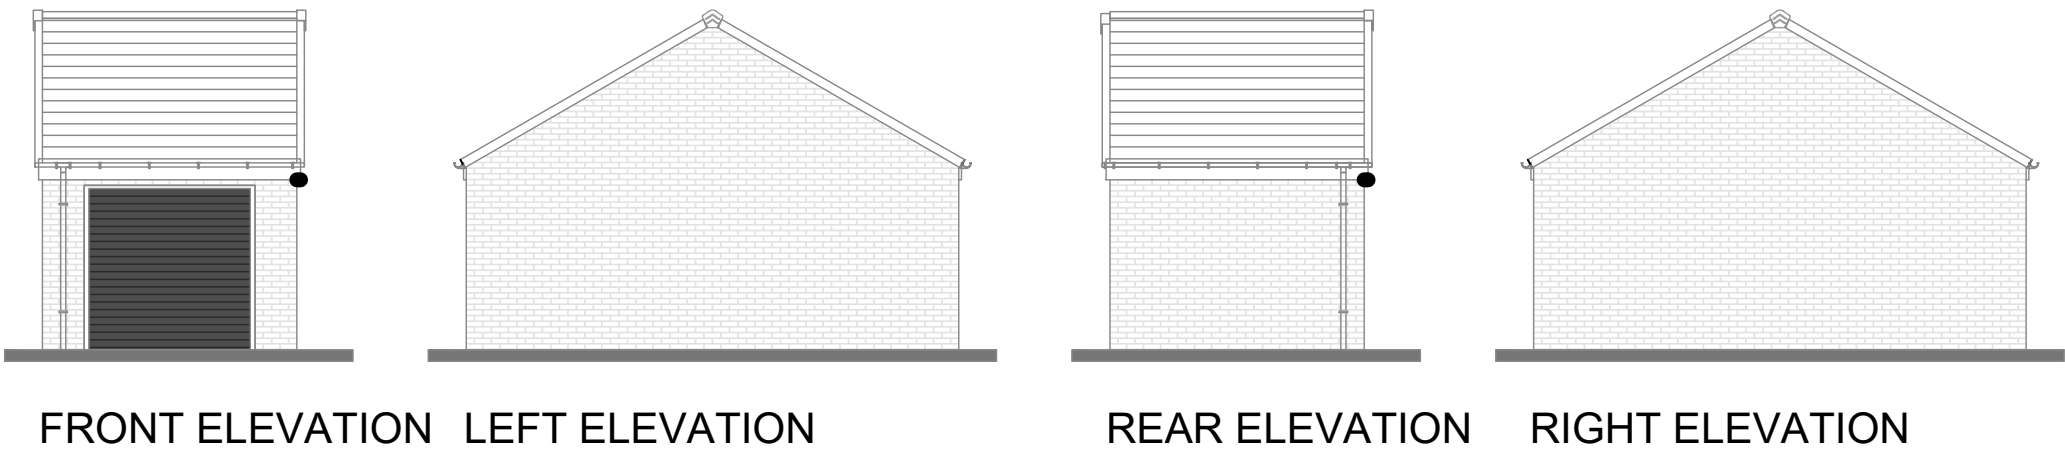
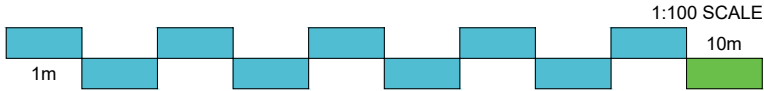


SINGLE GARAGE

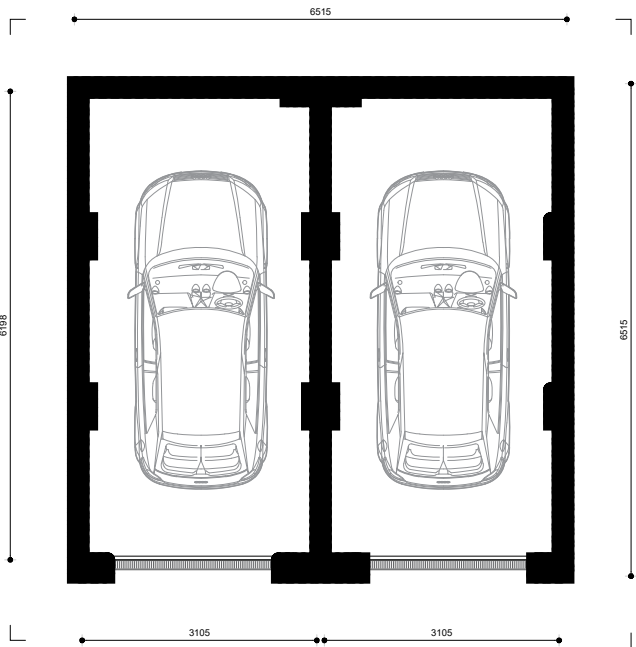

TWIN GARAGE

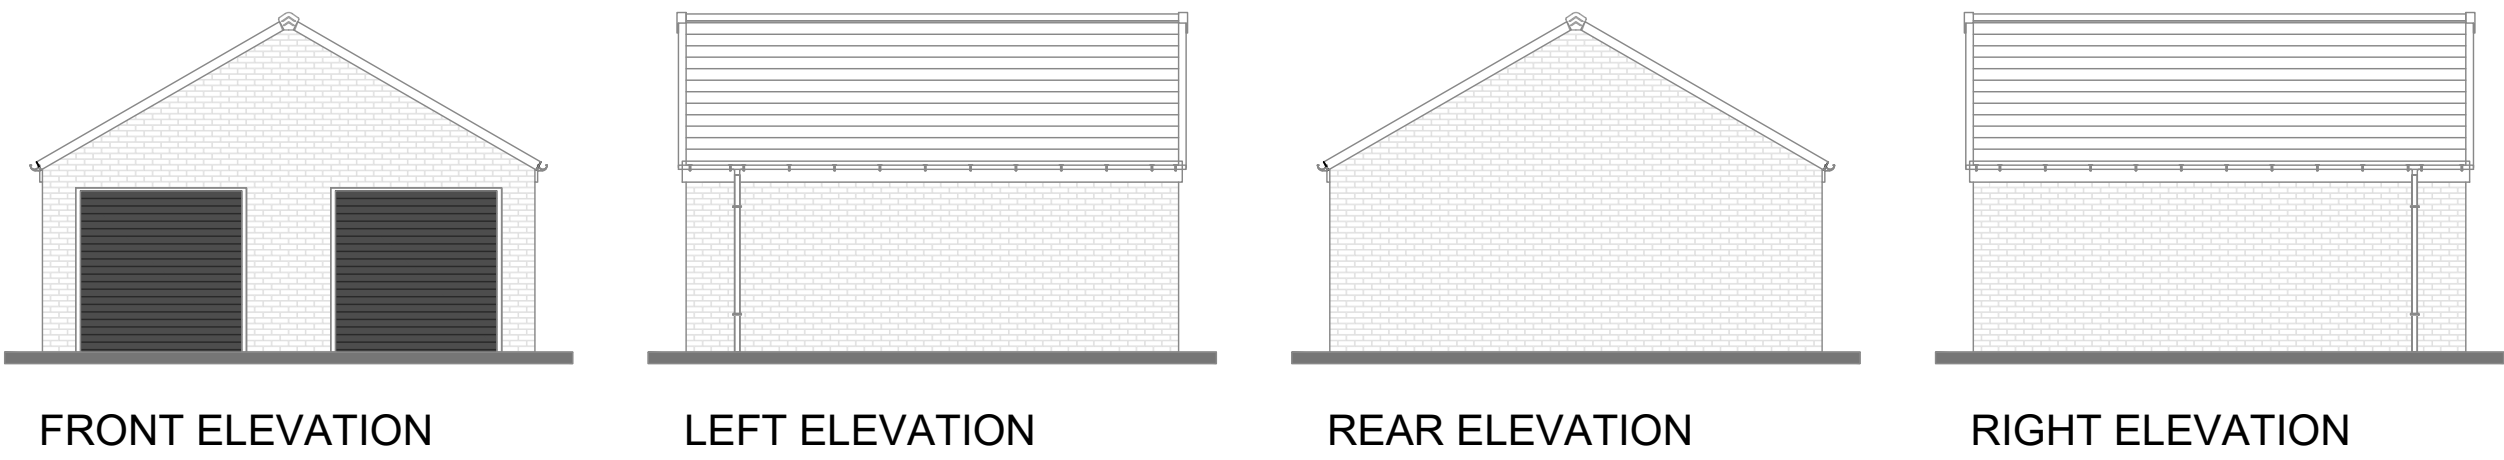

Do not scale off this drawing - Only figured dimensions to be taken from this drawing. Drawings based on Ordnance Survey and/or existing record drawings - Design and Drawing content subject to Site Survey, Structural Survey, Site Investigations, Planning and Statutory Requirements and Approvals. Authorised reproduction from Ordnance Survey Map with permission of the Controller of Her Majesty's Stationery Office. Crown Copyright reserved.

Rev	Date	Description	Drawn	Check
 Architecture Planning Urban Design Landscape				
CLIENT: HOMES BY HONEY		DRAWING NUMBER: 26-5828-06		
PROJECT: HEMINGFIELD ROAD, BARNSELY		SCALE @ A2: 1:100		
DRAWING: GARAGE DETAILS		DRAWN: LH	DATE: JUL '26	
		CHECKED: VS	DATE: JUL '26	
JRP Associates 14 Mariner Court, Calder Park, Wakefield, WF4 3FL				
T 01924 383322 E info@jrpassoc.co.uk W jrpassoc.co.uk				