



FRONT ELEVATION


ROOF
Block concrete roof tiles
WALLS/
Red-facing brickwork.

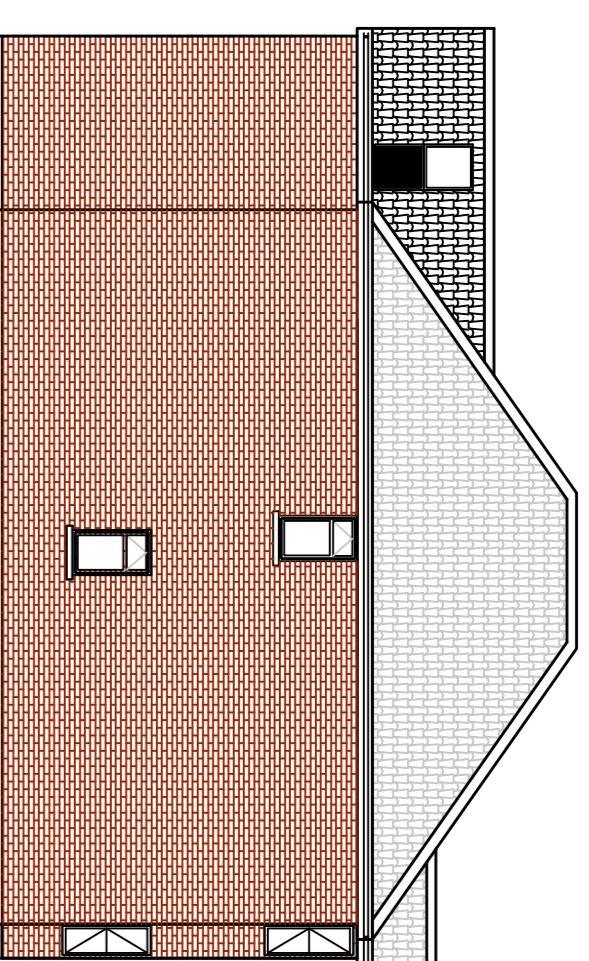


SIDE ELEVATION

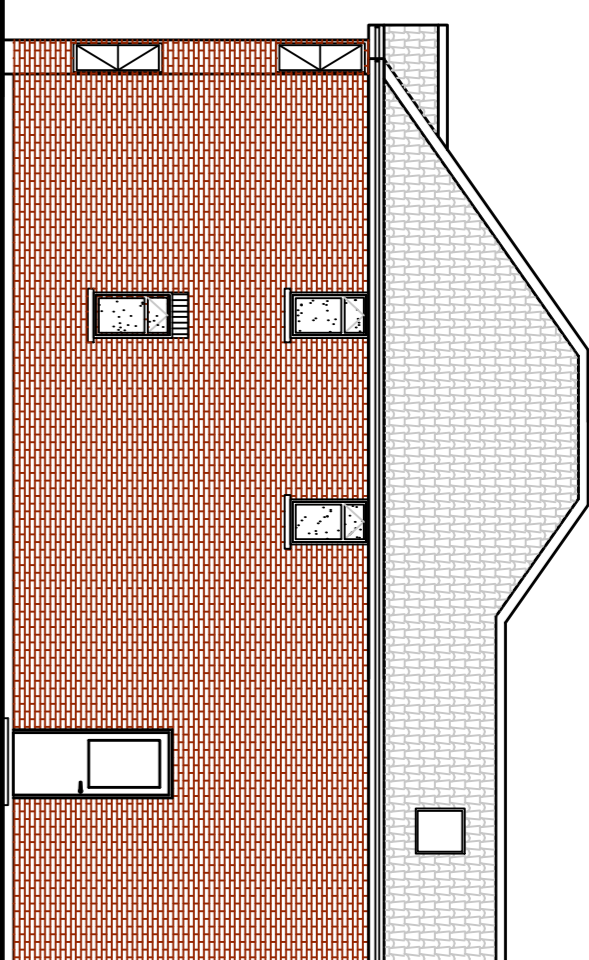



SIDE ELEVATION

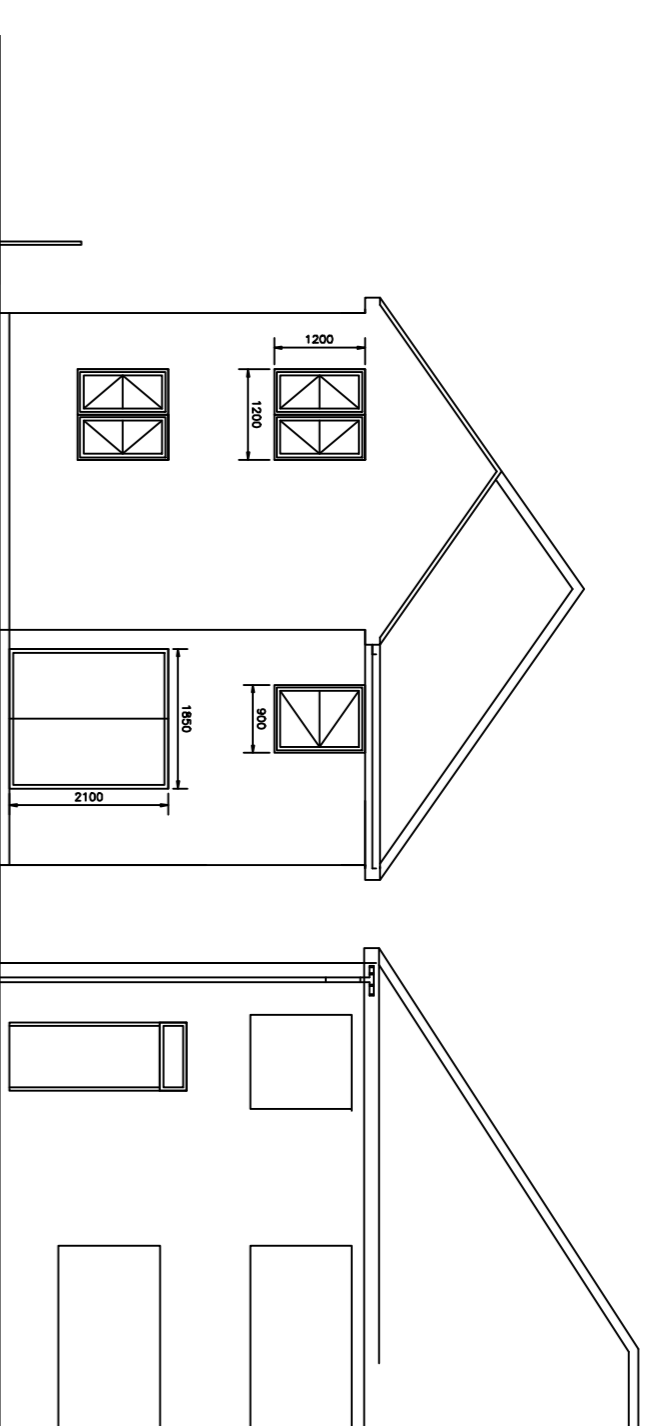


REAR ELEVATION

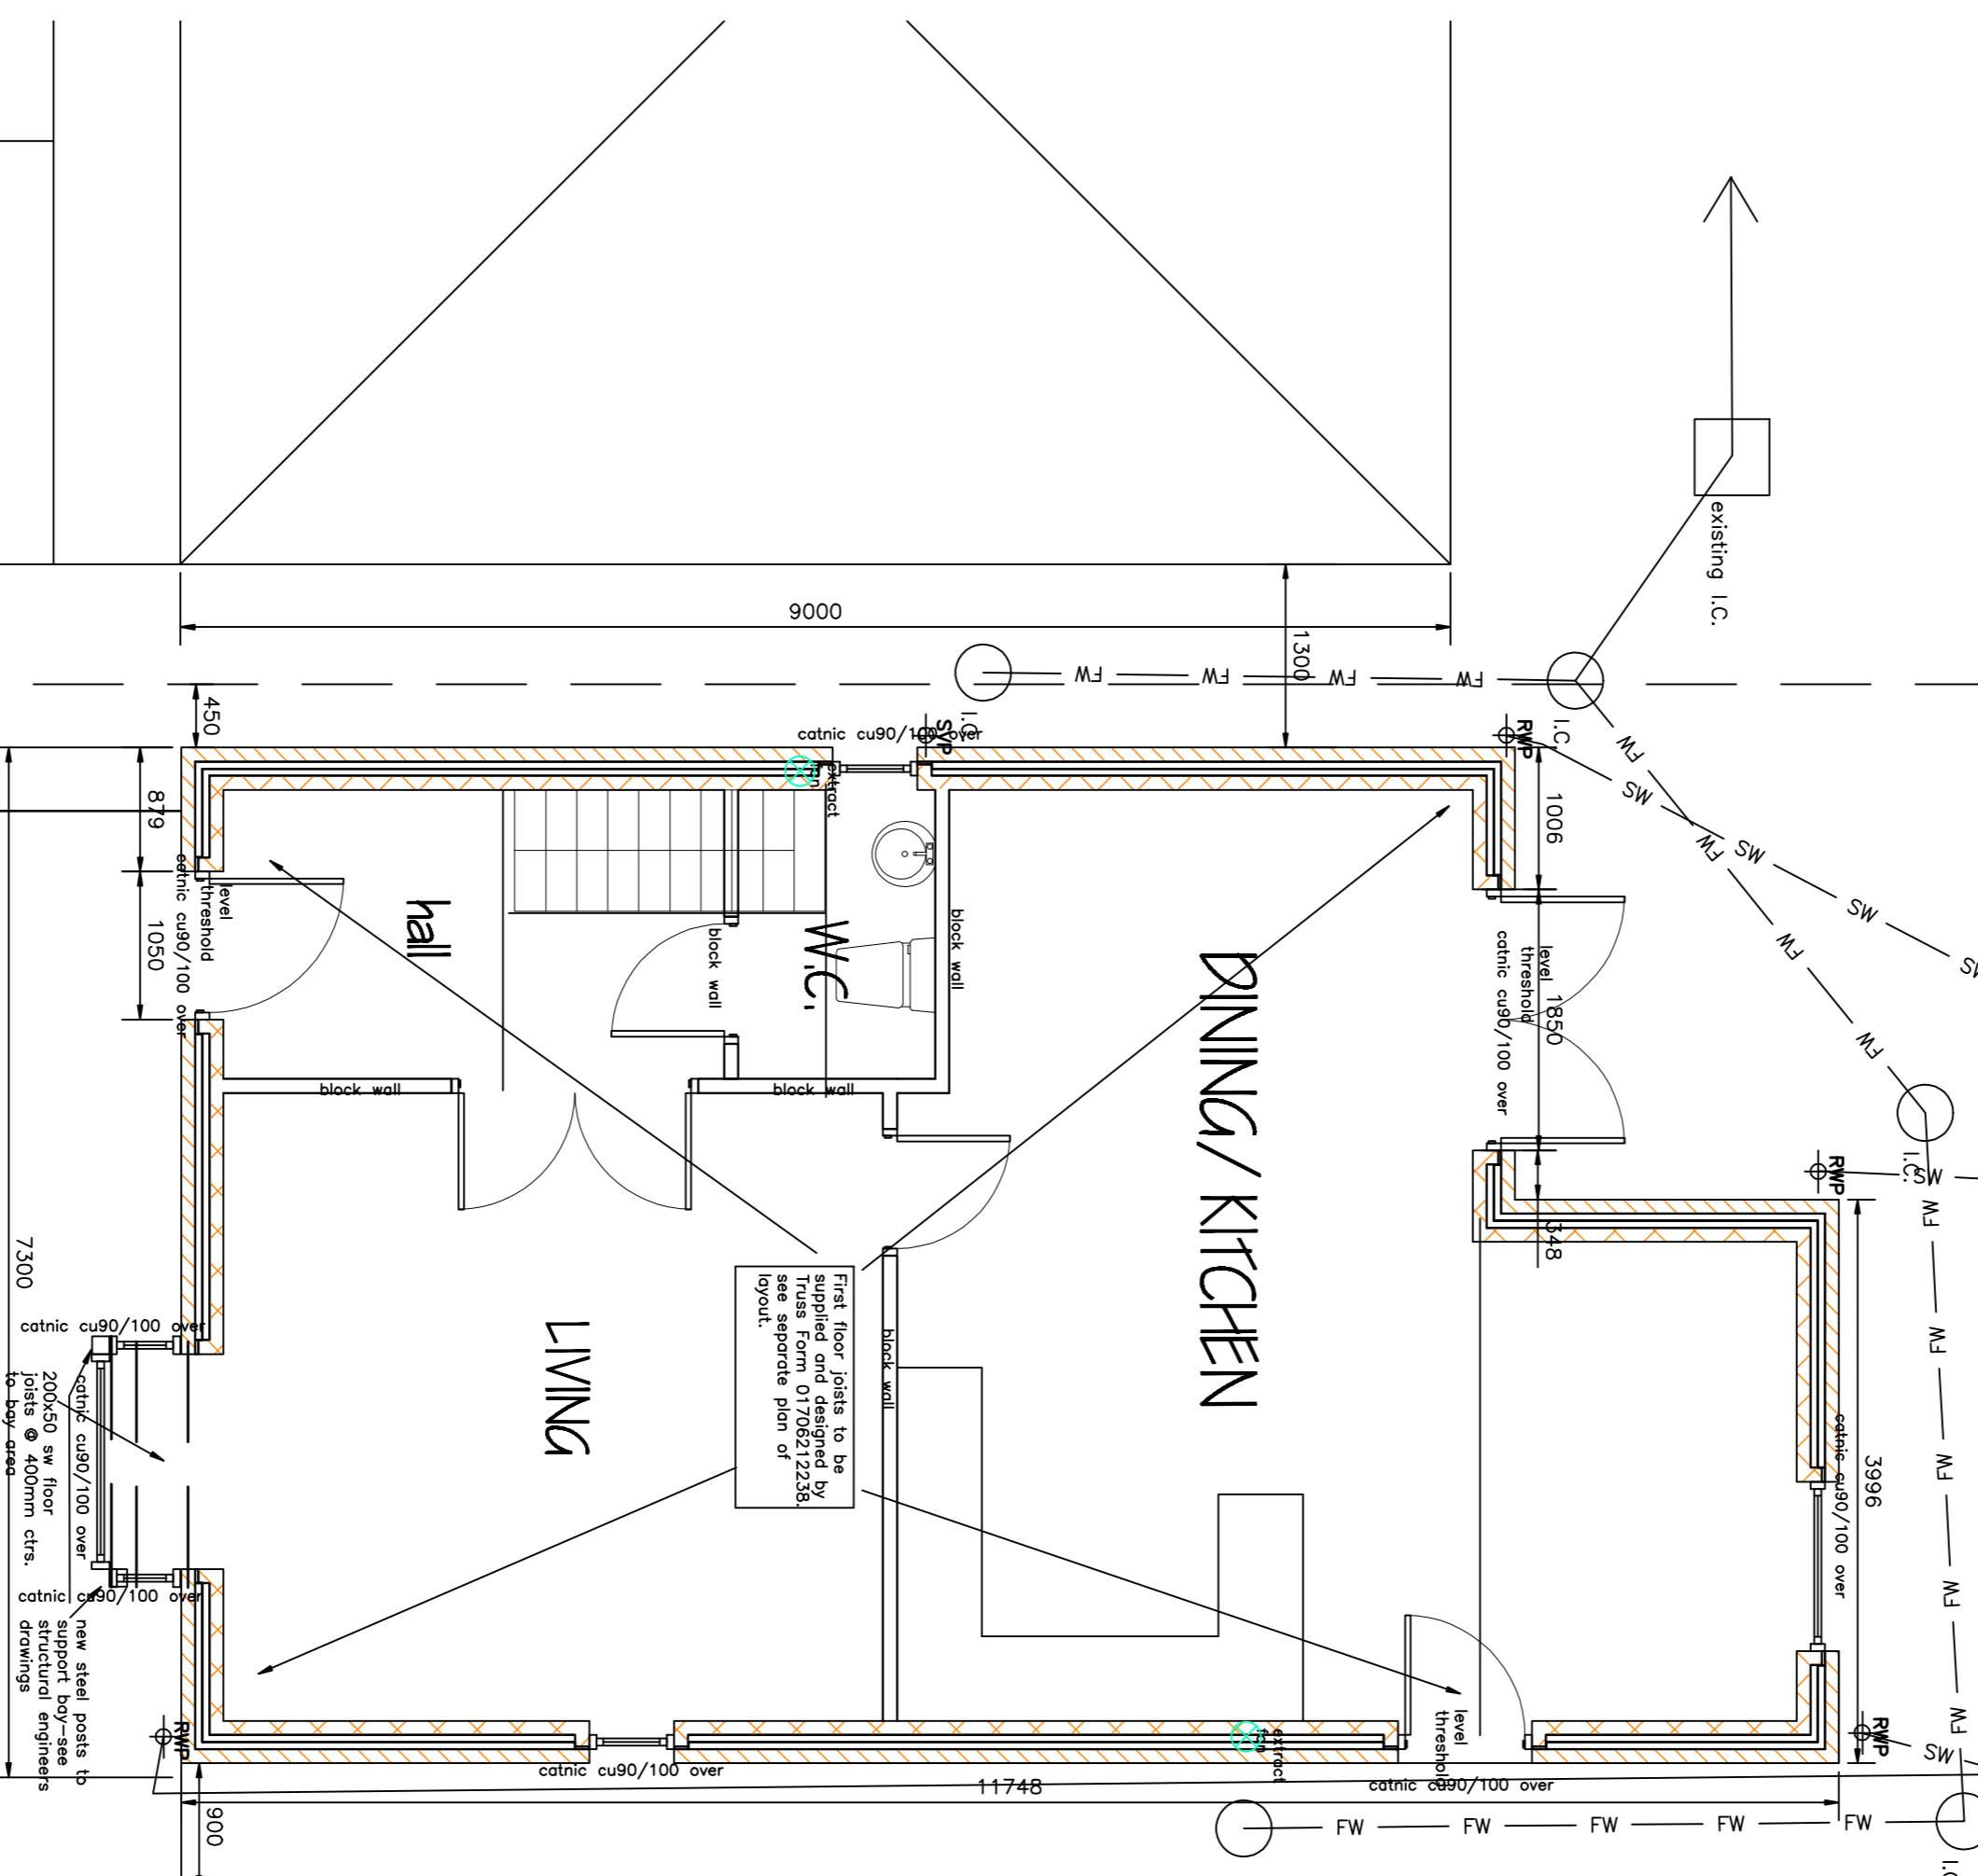


GROUND FLOOR PLAN

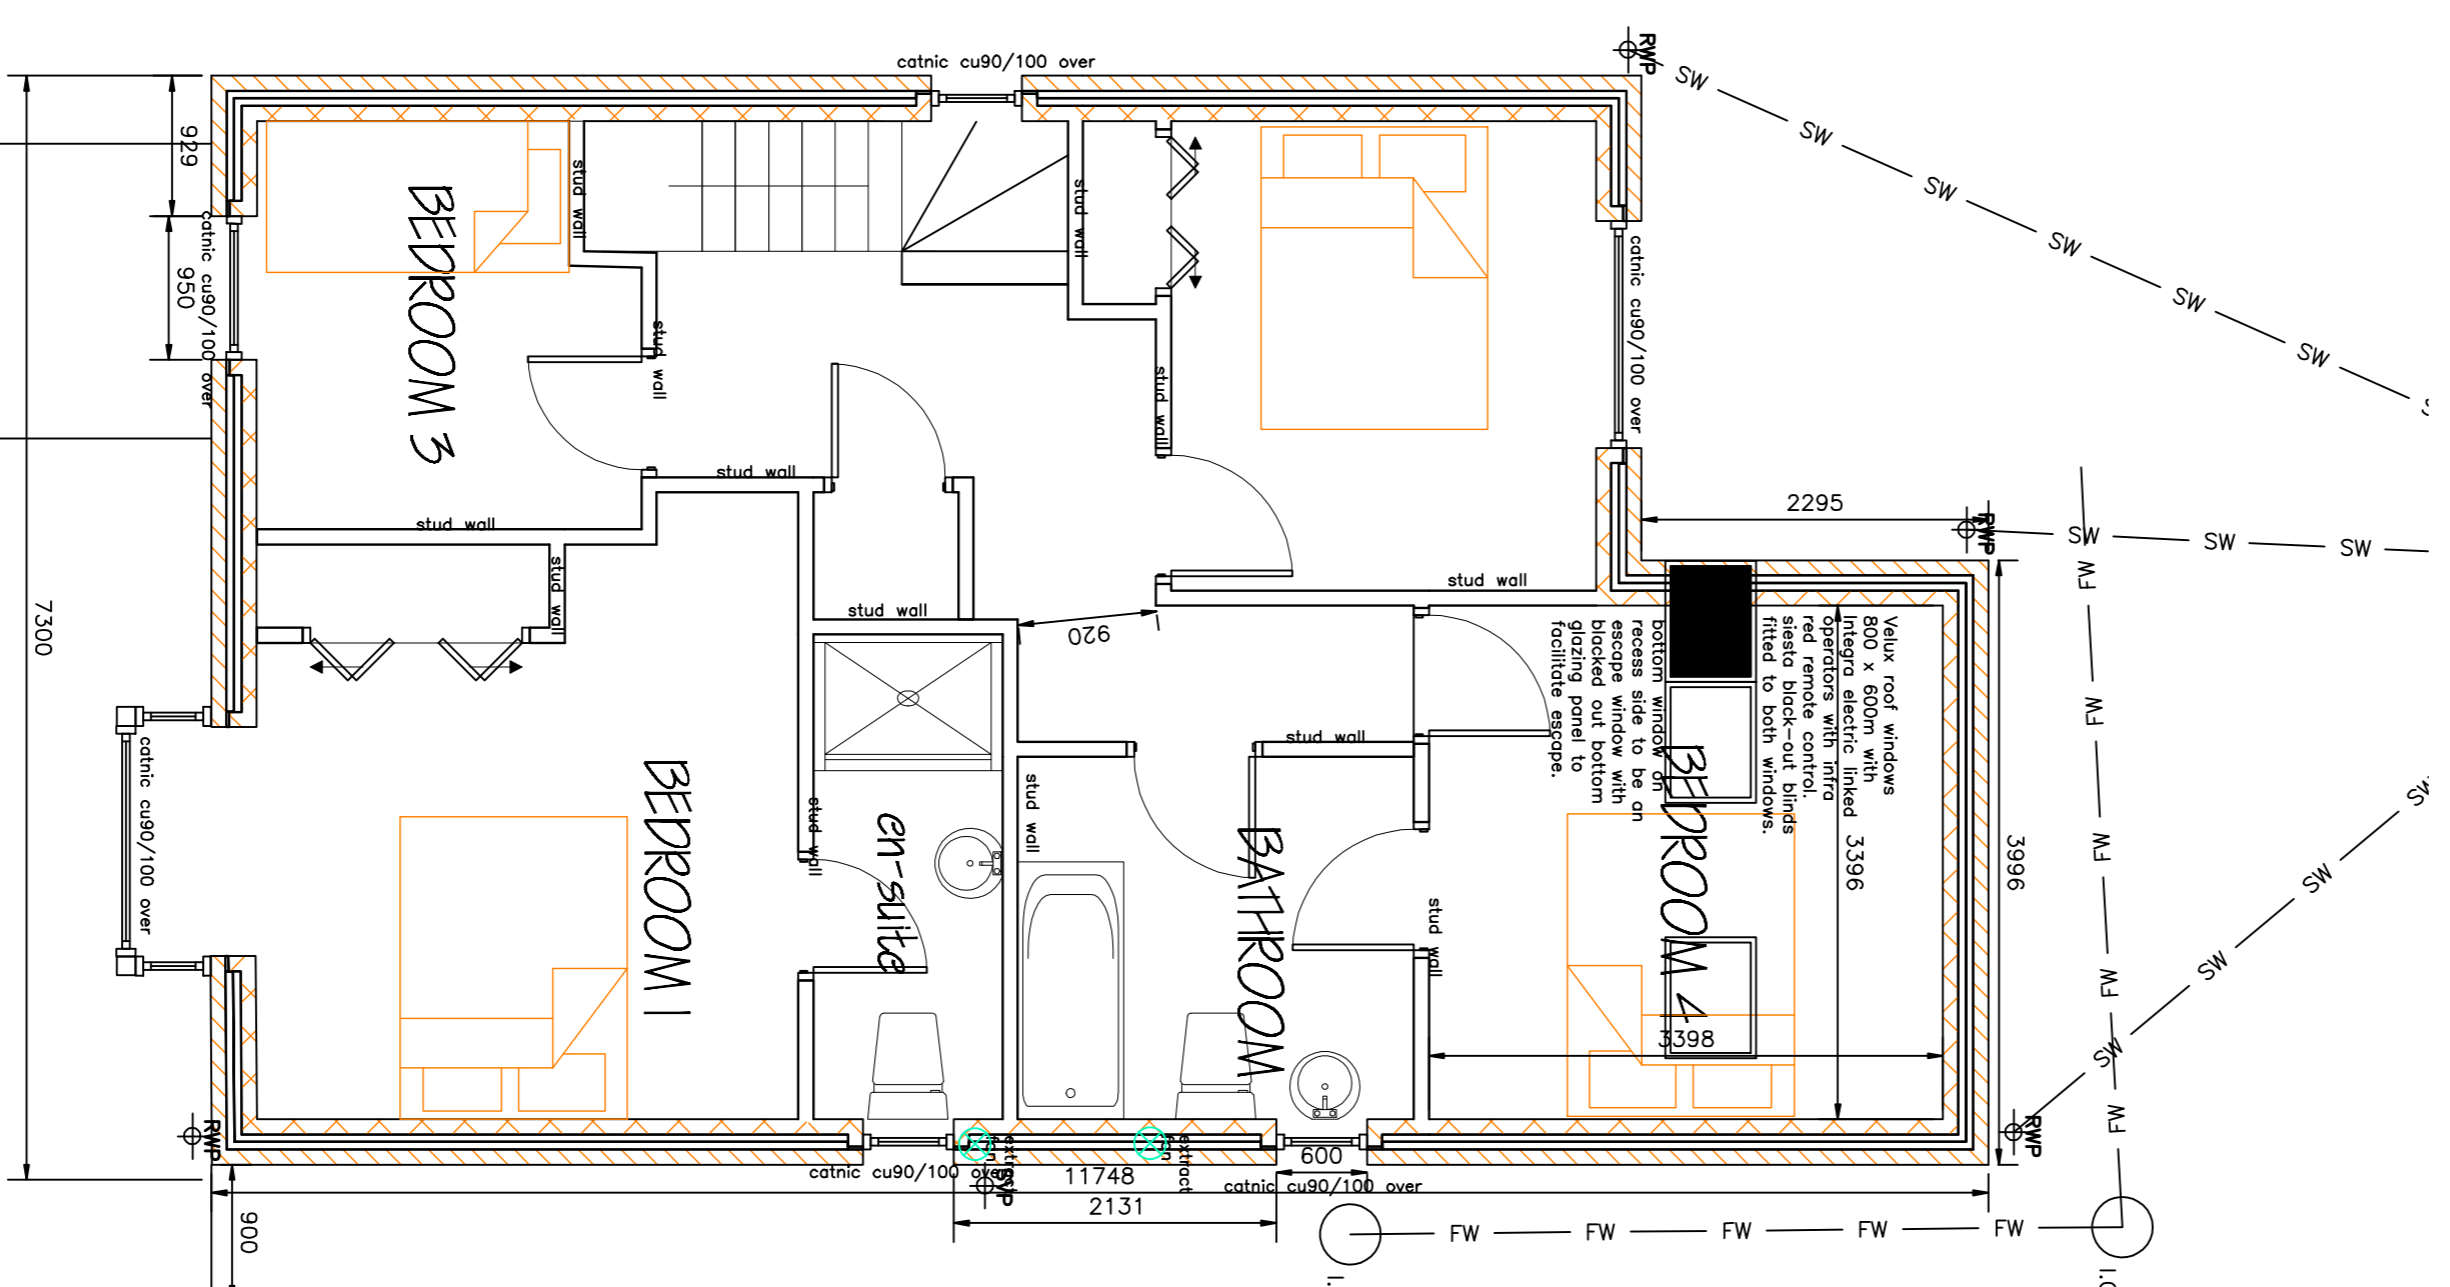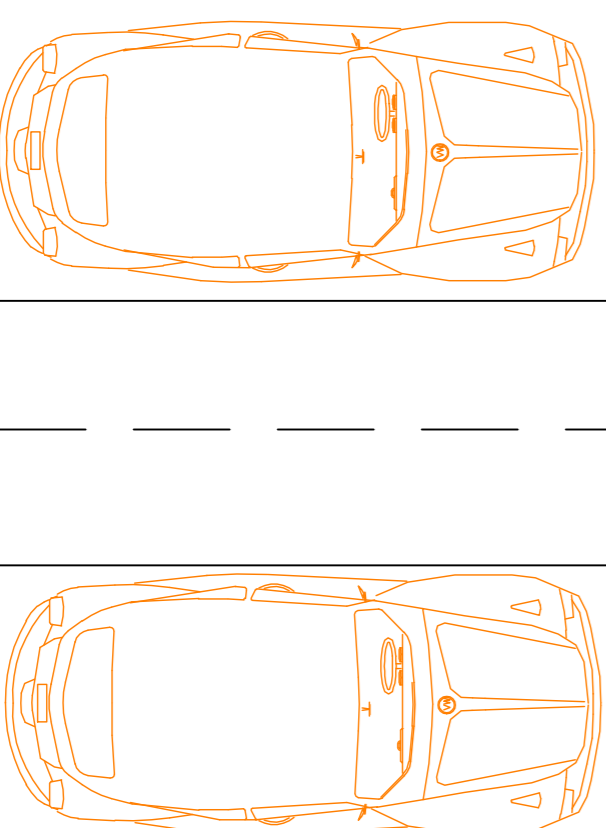

FIRST FLOOR PLAN

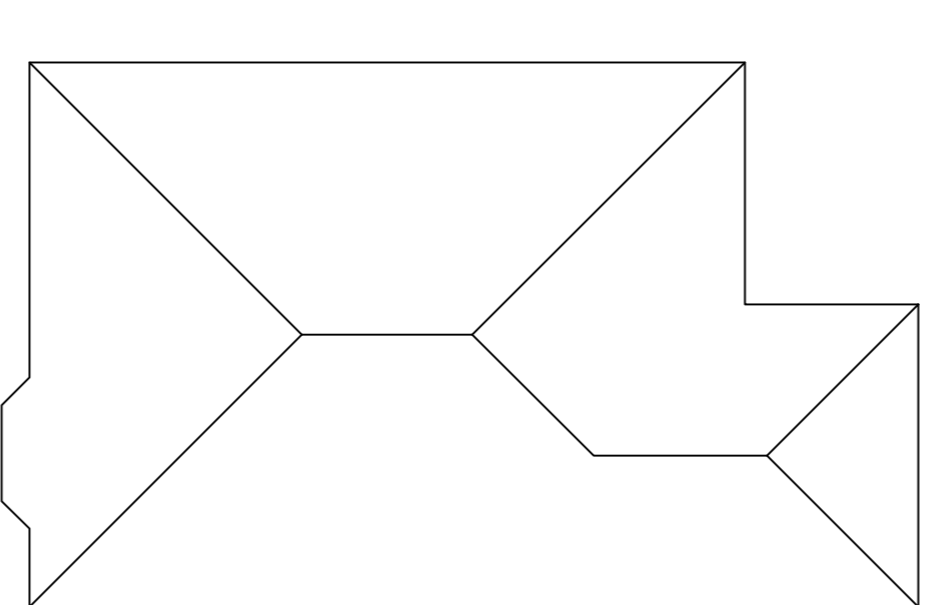

ROOF PLAN

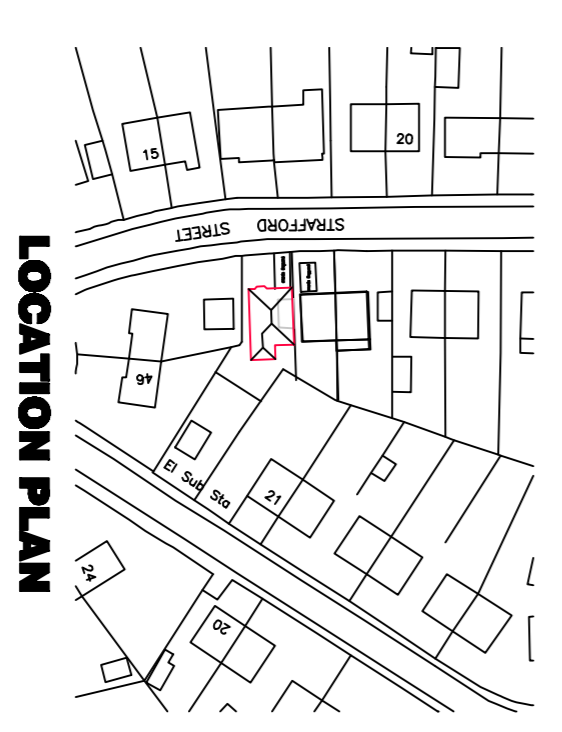

LOCATION PLAN

C - rear window removed, substituted with velux 8/8/08
 B - rear window repositioned, reduced in size 7/7/08
 A - door added to side, square bay substituted 19/5/08
 Actual depth of foundations to be determined on site.
 All work to be to the satisfaction of the local authority.
 All dimensions to be checked on site and any discrepancies must be notified immediately.
 All dimensions are in millimetres unless otherwise stated.
 Authority approval.
 Do not scale this drawing.



PROJECT MANAGEMENT SERVICES
 CHARTERED BUILDING CONSULTANTS
 4 HUDDERSFIELD ROAD, BARNLEY, SOUTH YORKSHIRE S19 2LT
 TEL: (01228) 731268
 FAX: (01228) 731265
 E-mail: info@pmsdesign.co.uk

CLIENT
 Mr A Swift
 44 Strafford Street, Kebaragh
 Barnley, S19 2LT

REL/REV	DATE	SCALE	BY	CHKD
SW/1_07.dwg	04/2008	1:50	Jib	C

Copyright © Project Management Services 2008