

Existing wall to be retained with gap increased to allow for driveway



Proposed crossover & dropped kerb

Aco drain


Proposed driveway (block paving) draining to aco drain

Grass to be retained

Garden to be landscaped with native shrubs and trees

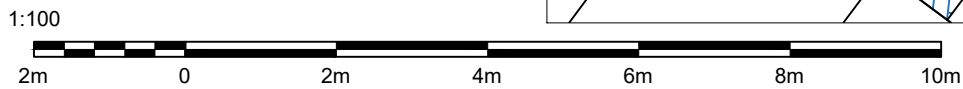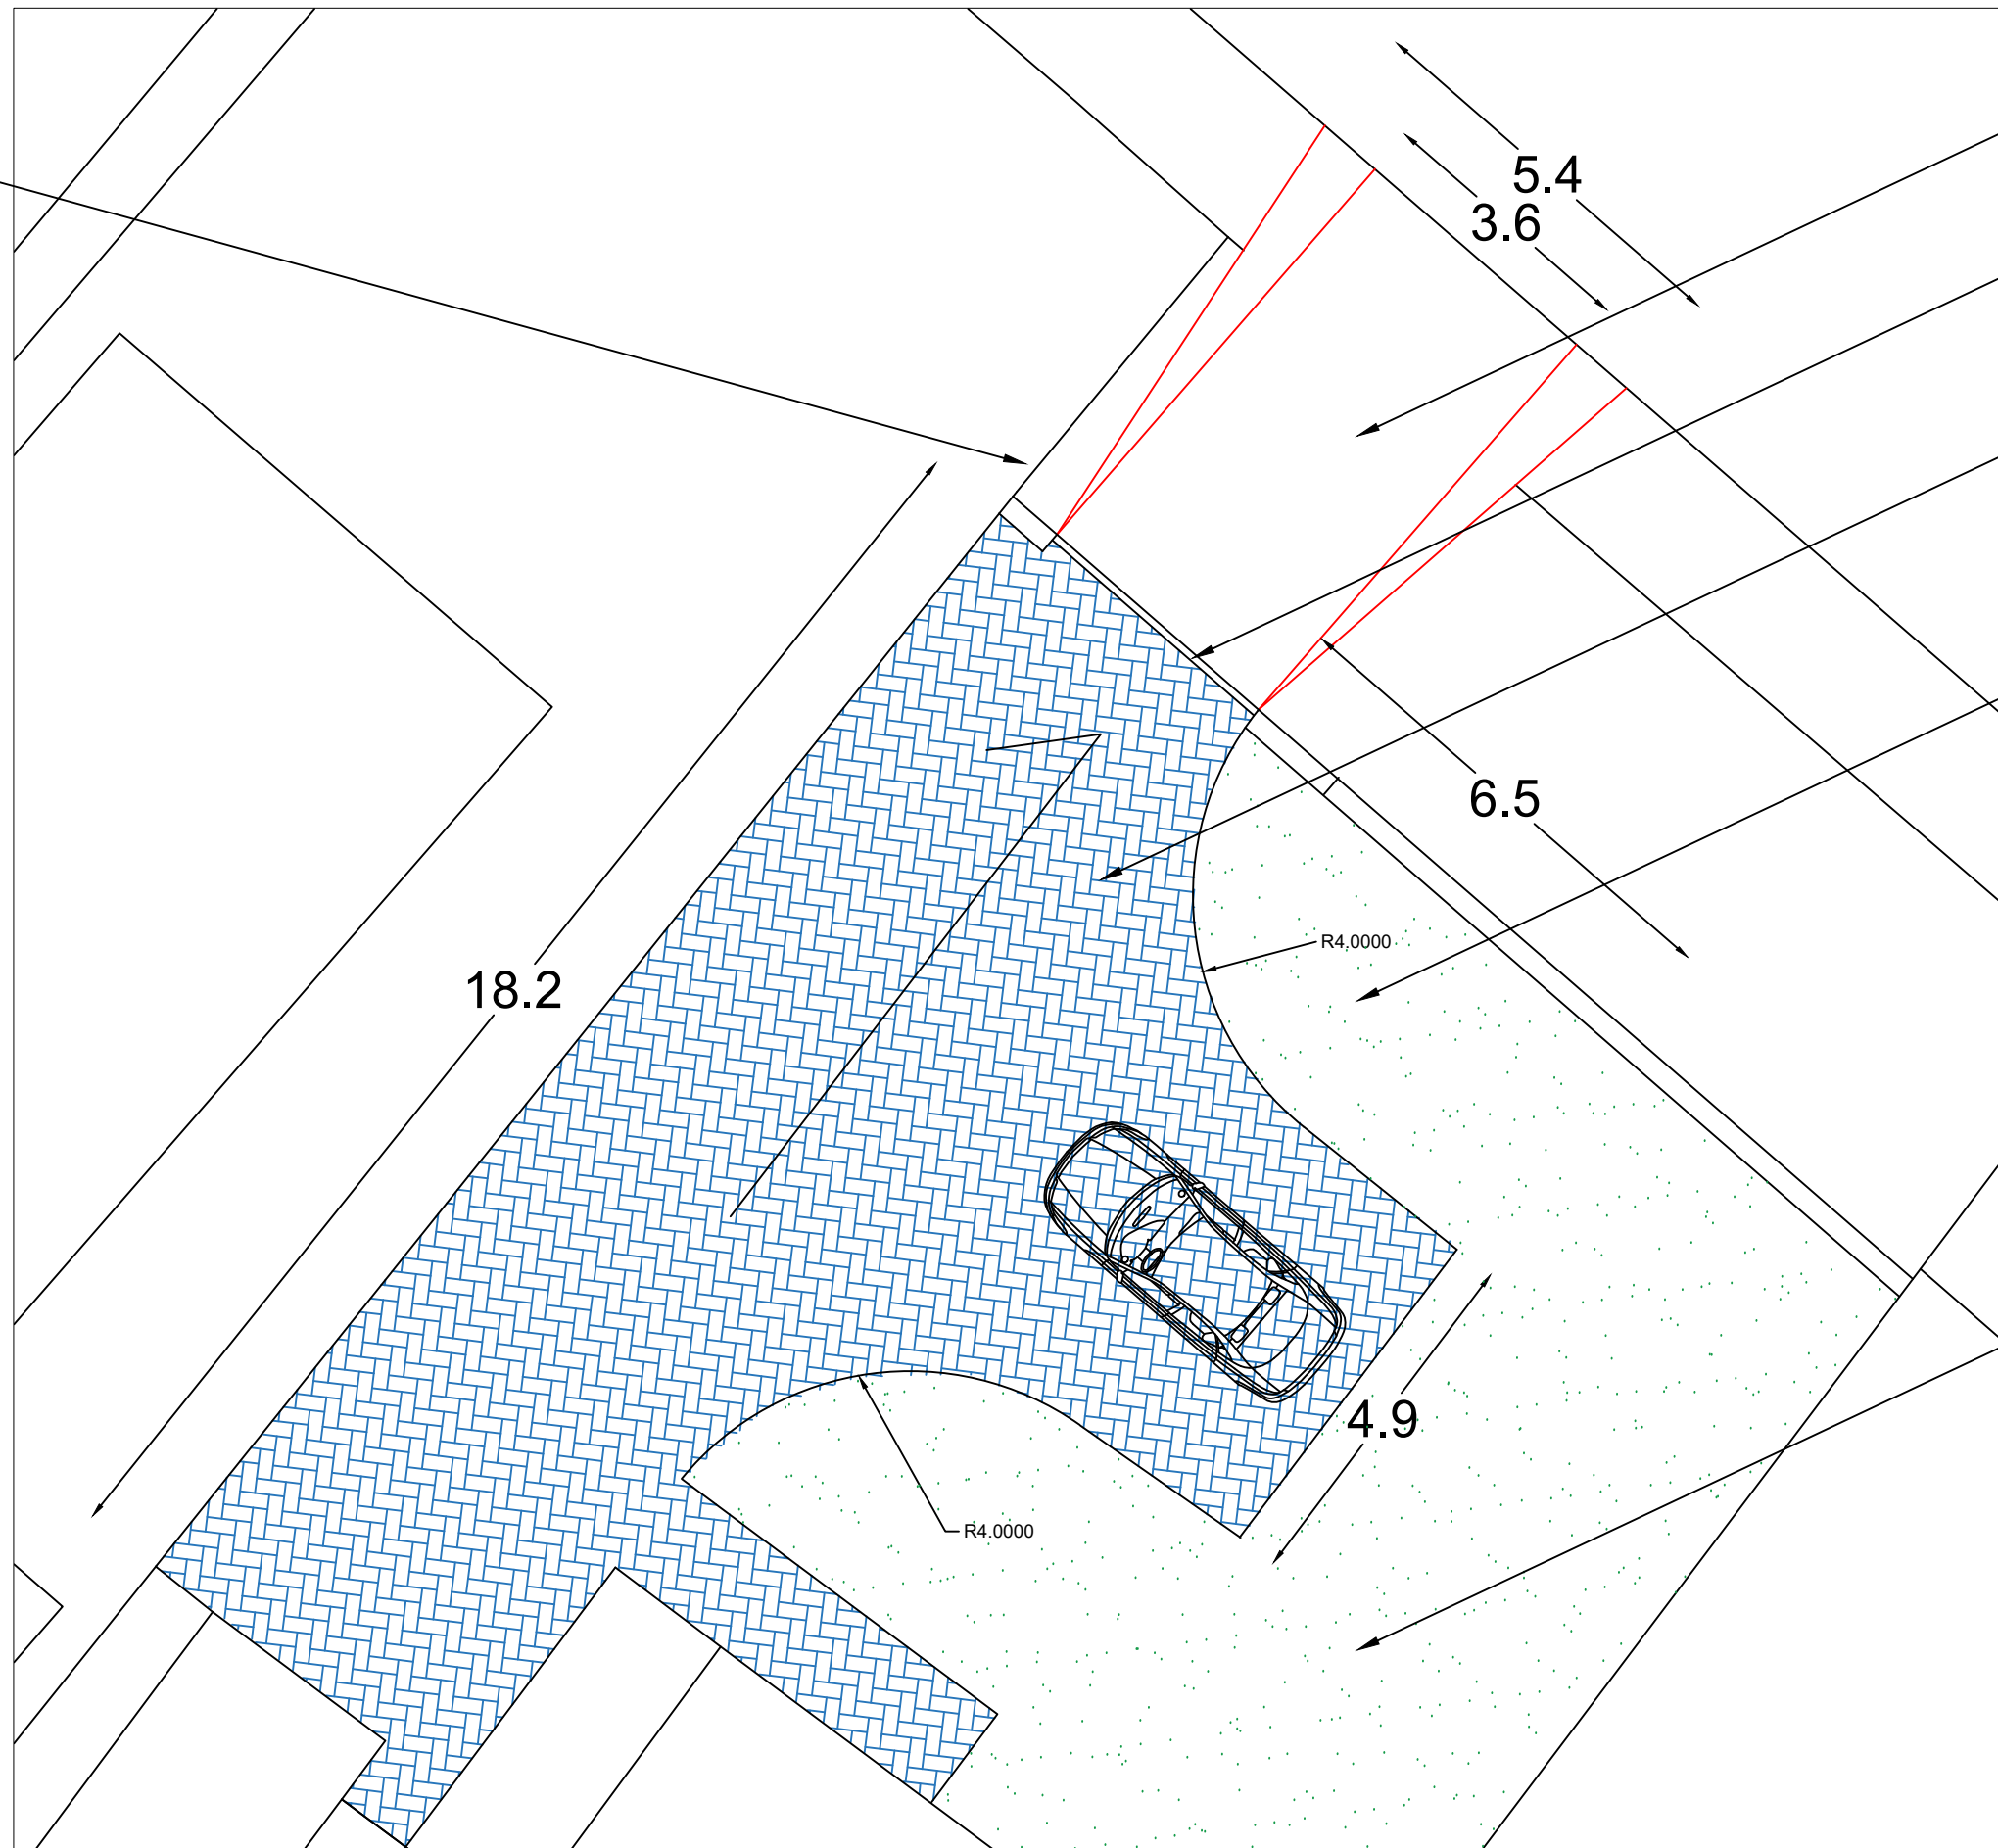

Any dimensions shown should be checked on site.
Designs are not coordinated with engineering projects.
Not for construction purposes.

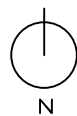

Drawing : Proposed Site Layout
Drawing No : SH.03
Site Address : Sledbrook House, Crow Edge, Sheffield S36 4HF

Scale : 1/100 @A3
Revision : REVA
Date : 15.12.2025

Dropped Kerb Planning
Website: <https://droppedkerbplanning.co.uk/>
Email: info@droppedkerbplanning.co.uk
Tel: 07731 437371 | 03333356243
16 Commerce Square
Lace Market
Nottingham
NG1 1HS

