


**EXISTING GROUND FLOOR**



**EXISTING FIRST FLOOR**

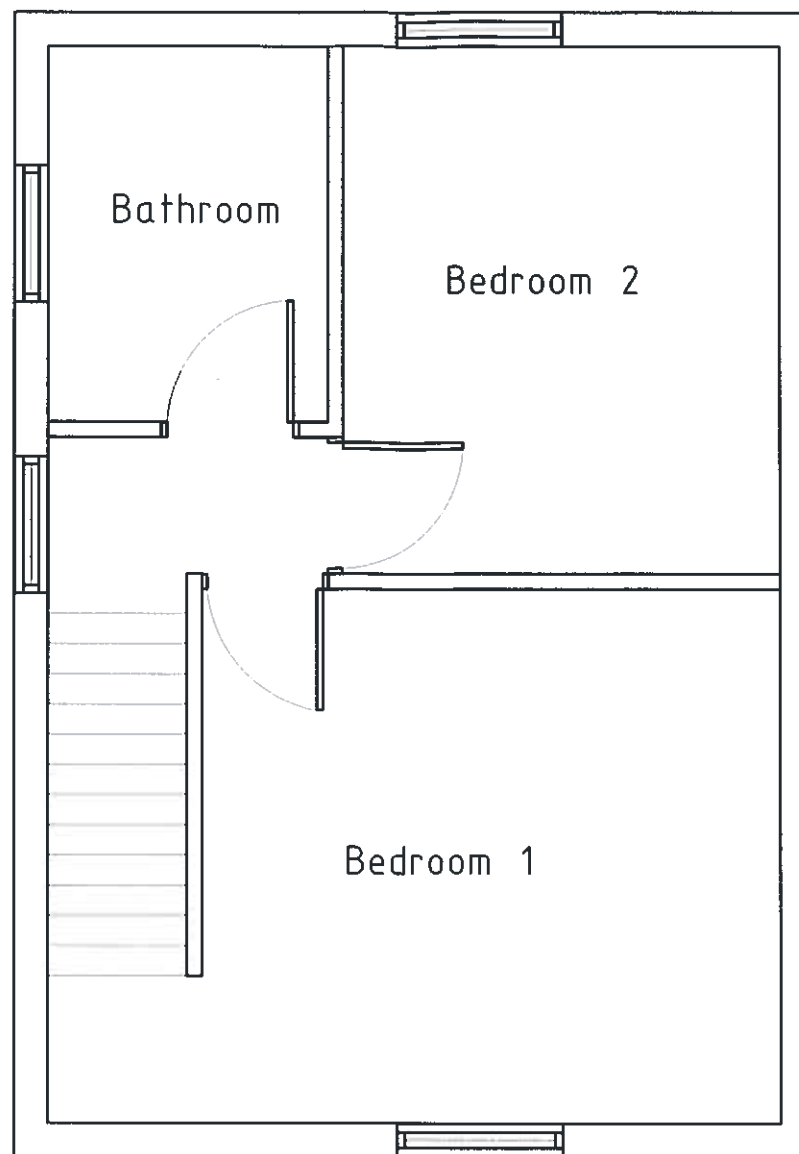


**EXISTING FRONT**



**EXISTING REAR**



**EXISTING SIDE**

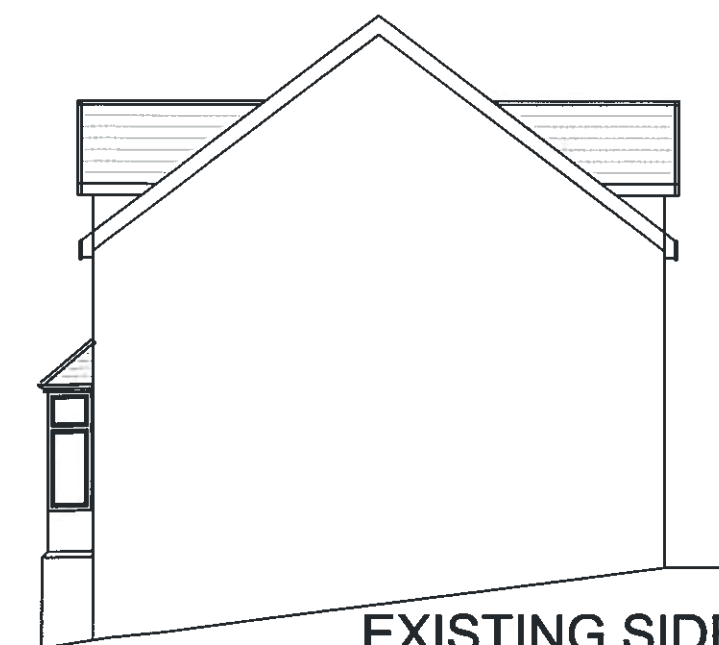


**EXISTING SIDE**

**Project** PROPOSED TWO STOREY SIDE EXTENSION AT 3 KNOLL  
DRIFT LIDGETT LANE BARNSELY

**Title** EXISTING FLOOR  
PLANS AND  
ELEVATIONS


1:50 - 1:100

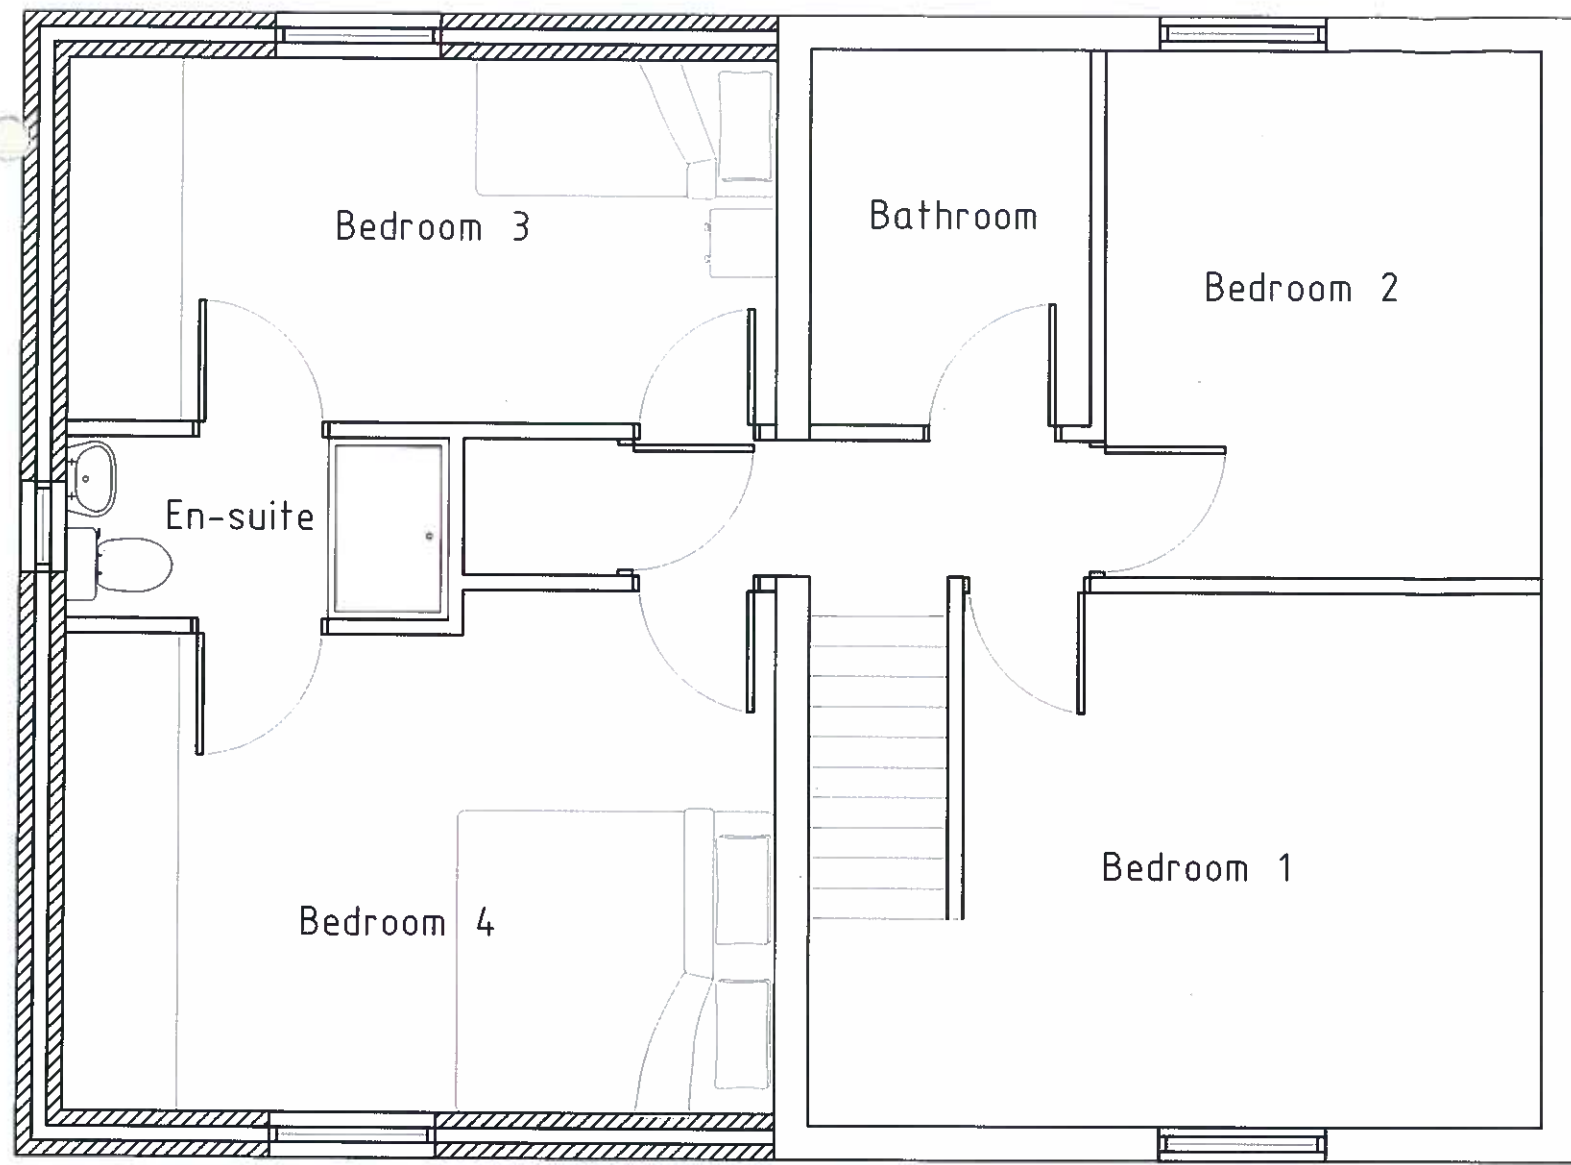


PROPOSED FIRST FLOOR




PROPOSED FRONT

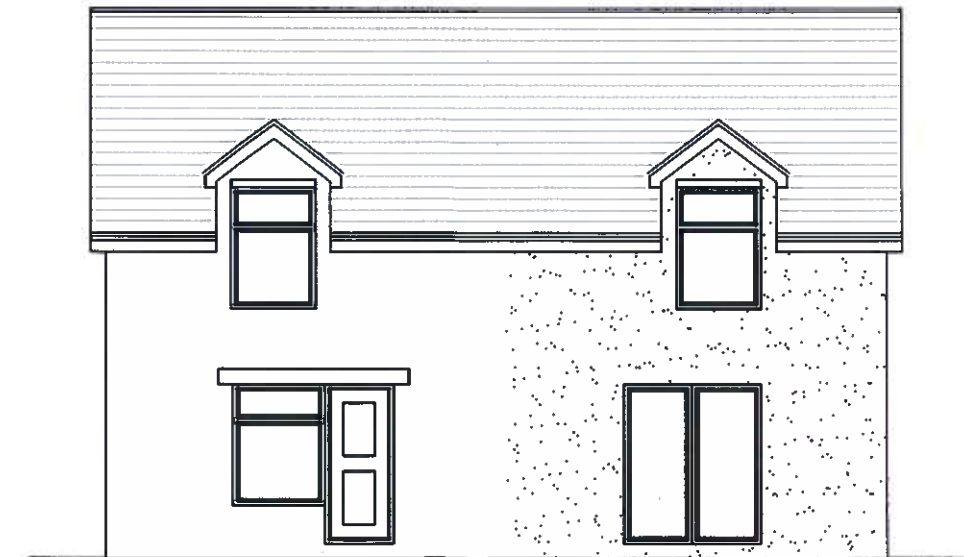

PROPOSED REAR

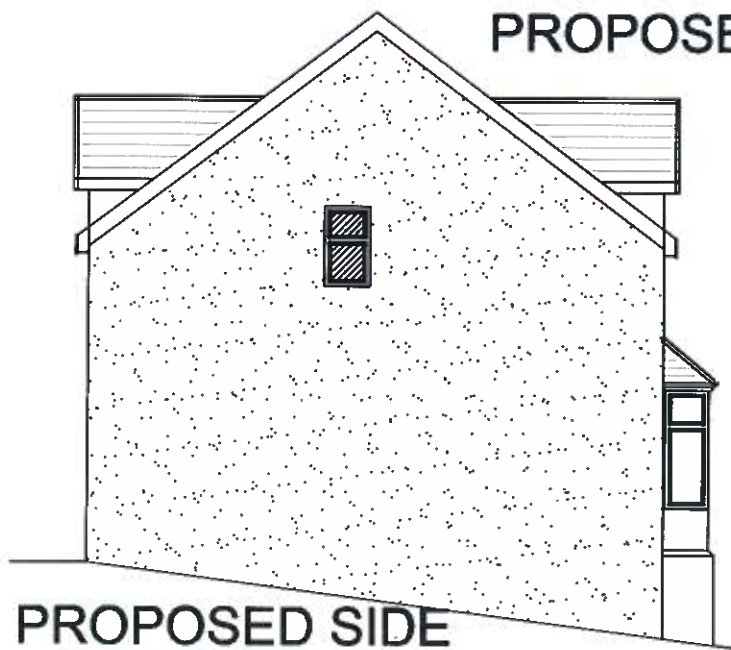

PROPOSED SIDE

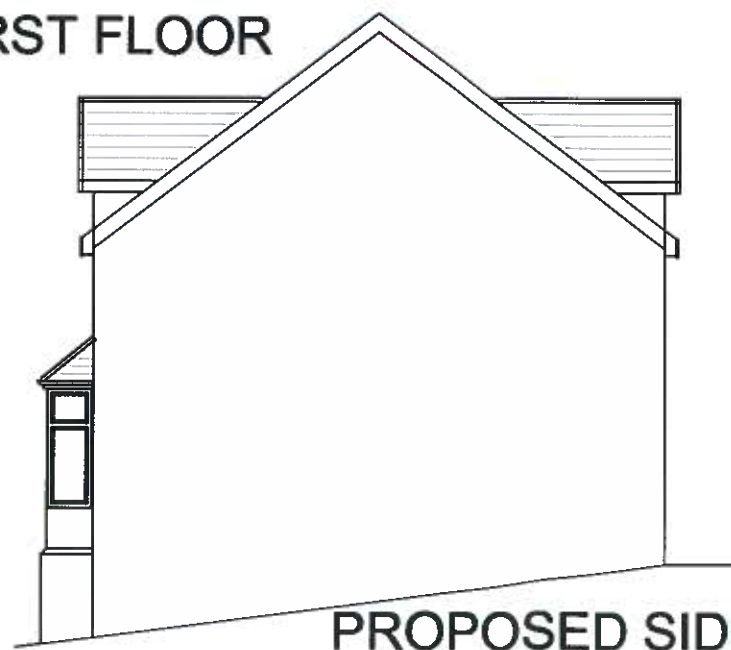


PROPOSED SIDE

**Project** PROPOSED TWO STOREY SIDE EXTENSION AT 3 KNOLL  
DRIFT LIDGETT LANE BARNSELY

**Title** PROPOSED FLOOR  
PLAN AND  
ELEVATIONS


1:50 - 1:100

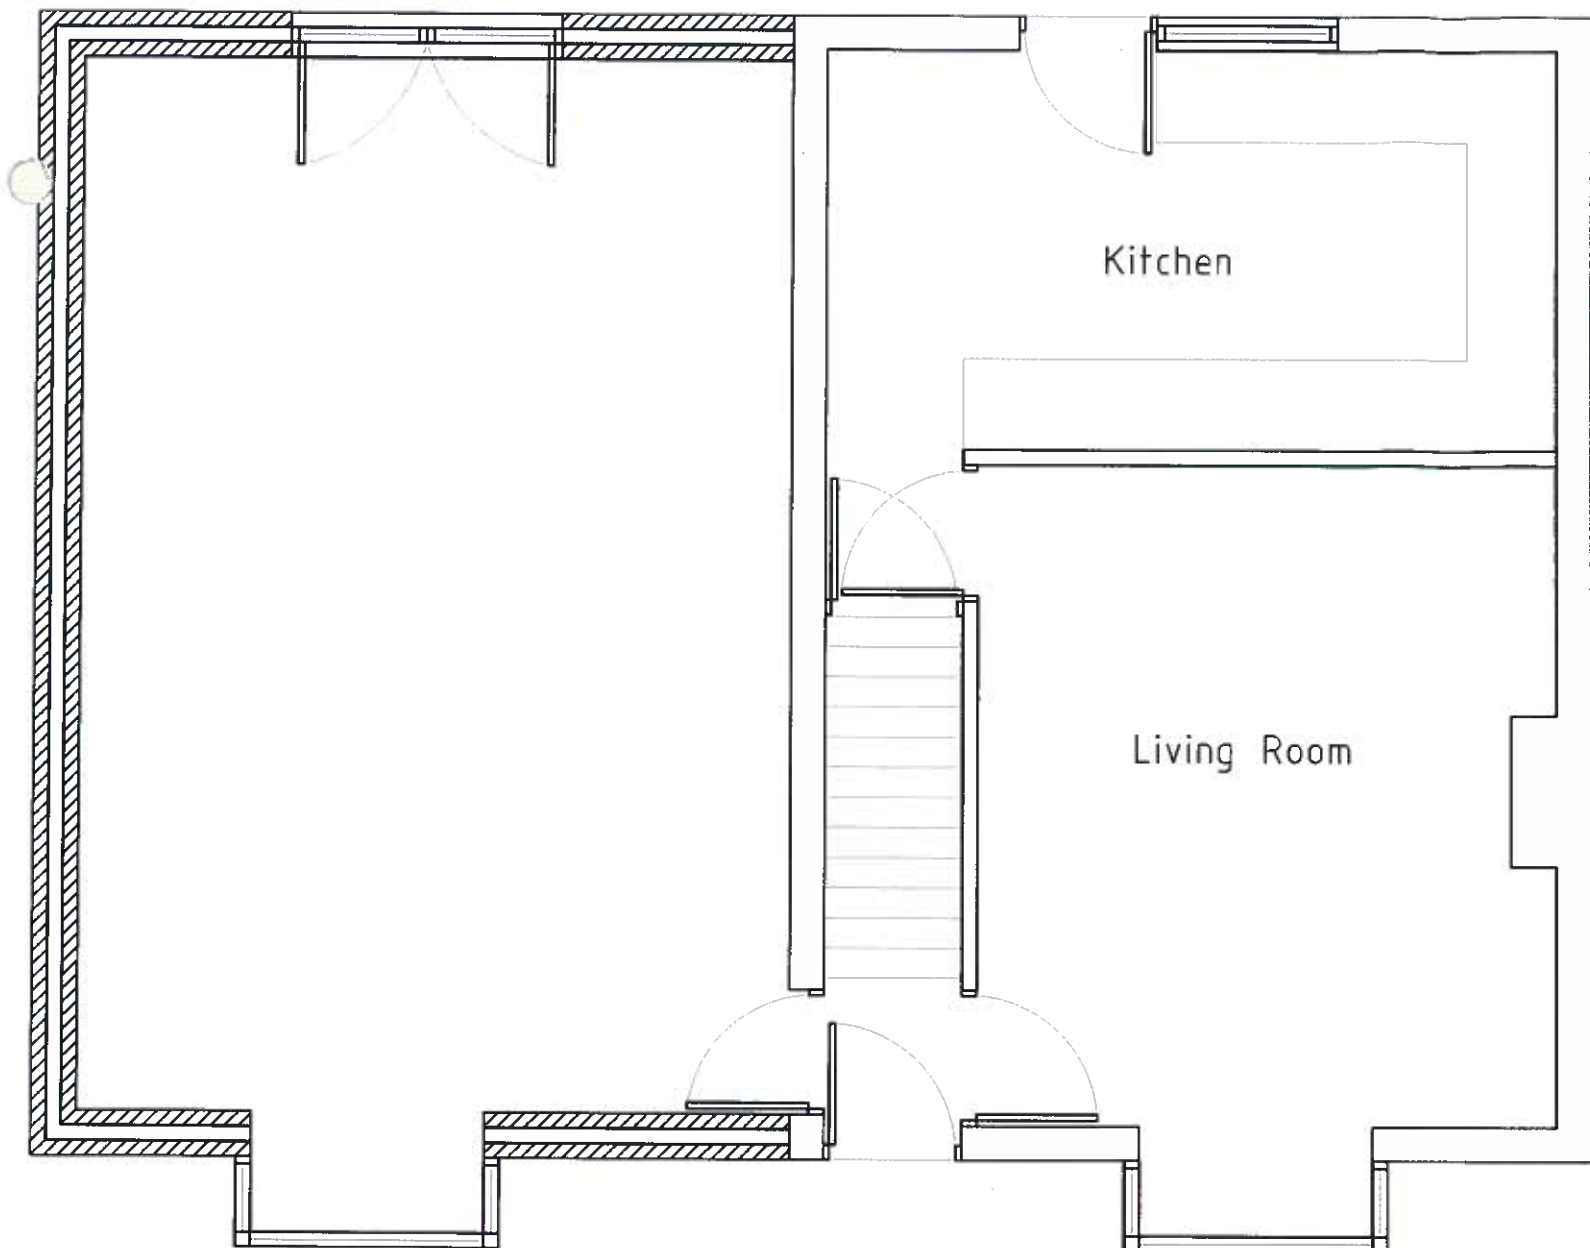

PROPOSED GROUND FLOOR




PROPOSED FRONT

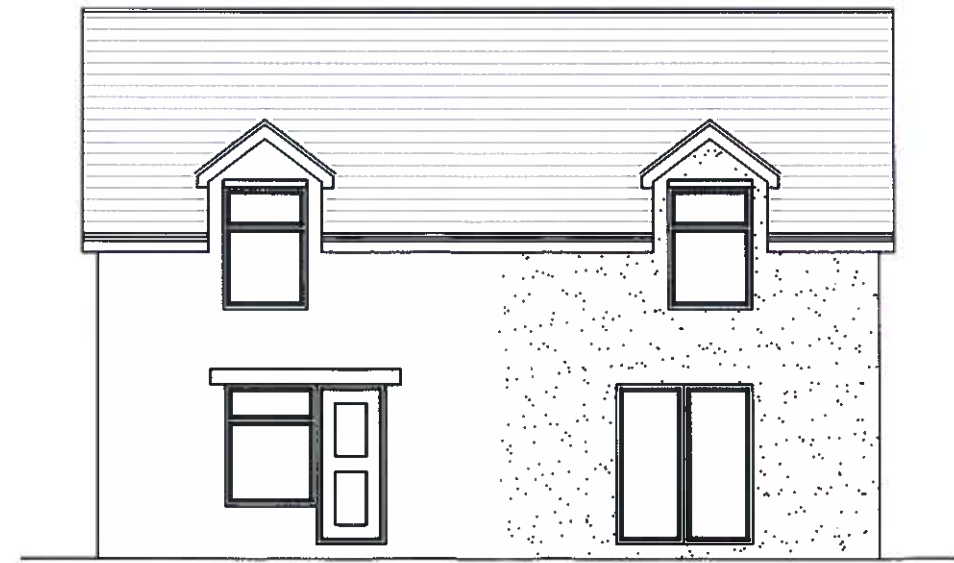

PROPOSED REAR



PROPOSED SIDE

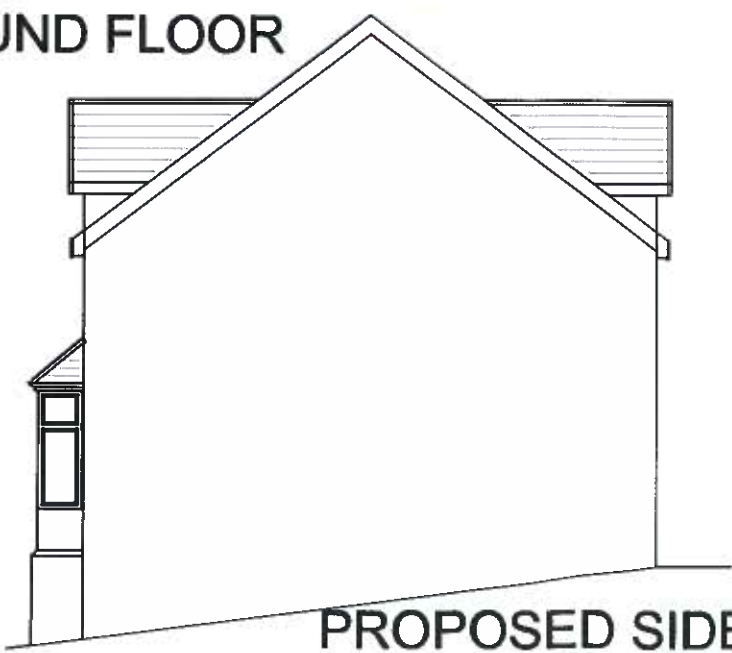

PROPOSED SIDE

**Project** PROPOSED TWO STOREY SIDE EXTENSION AT 3 KNOLL  
DRIFT LIDGETT LANE BARNSELY

**Title** PROPOSED FLOOR  
PLAN AND  
ELEVATIONS

1:50 - 1:100