


PROPOSED FRONT ELEVATION

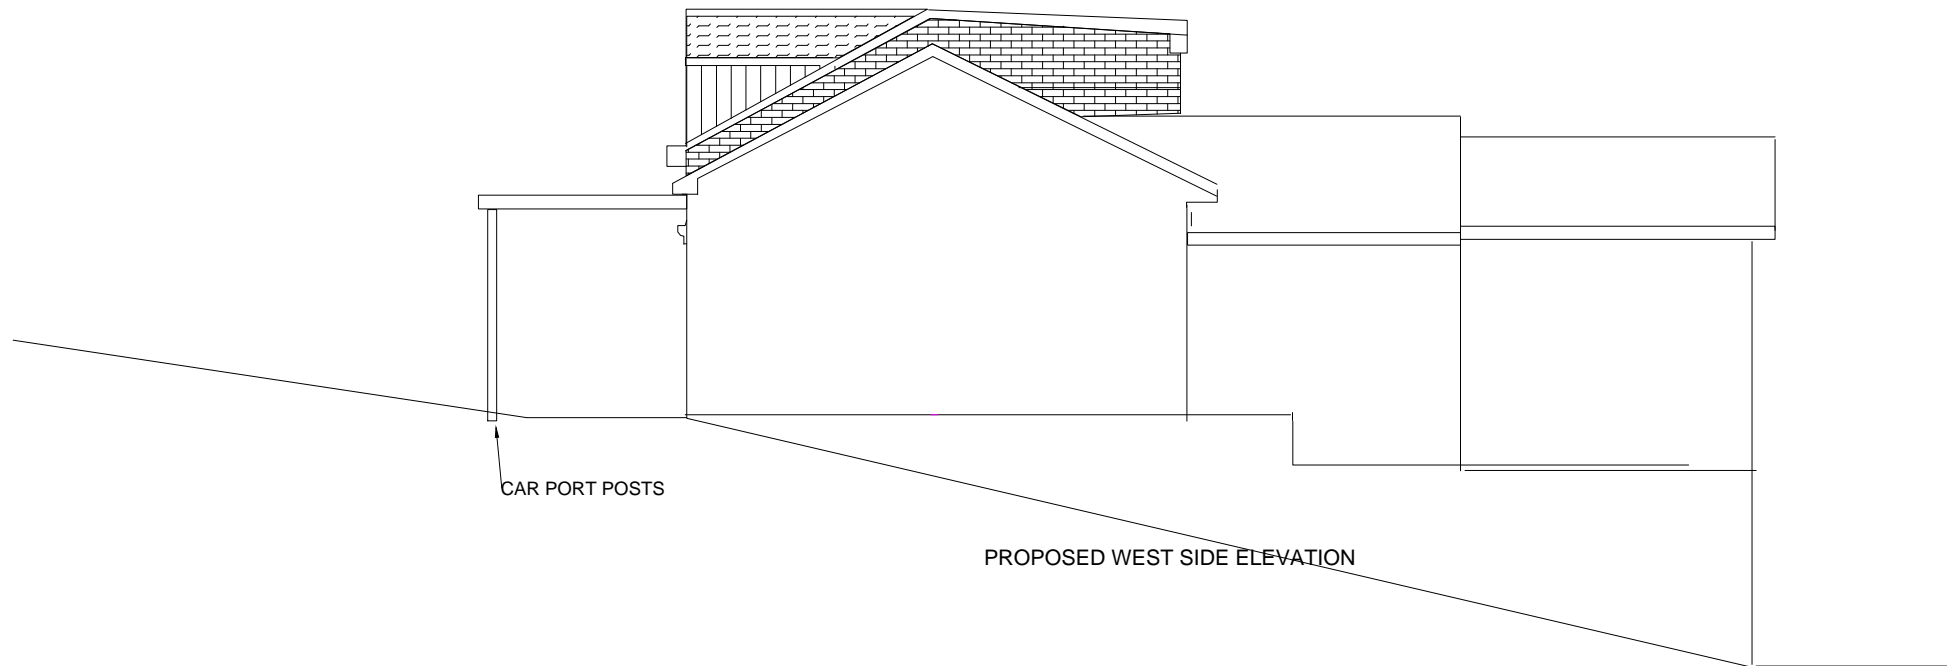

PROPOSED WEST SIDE ELEVATION