


Existing floor without a reinforced concrete slab, insulation and damp-proof membrane.
New layer of leveling screed
Ref. A6

New concrete lintels
Ref. A10

Replacement of open floor gully
Ref. D2

New internal wall in structural studwork.
Ref. A9

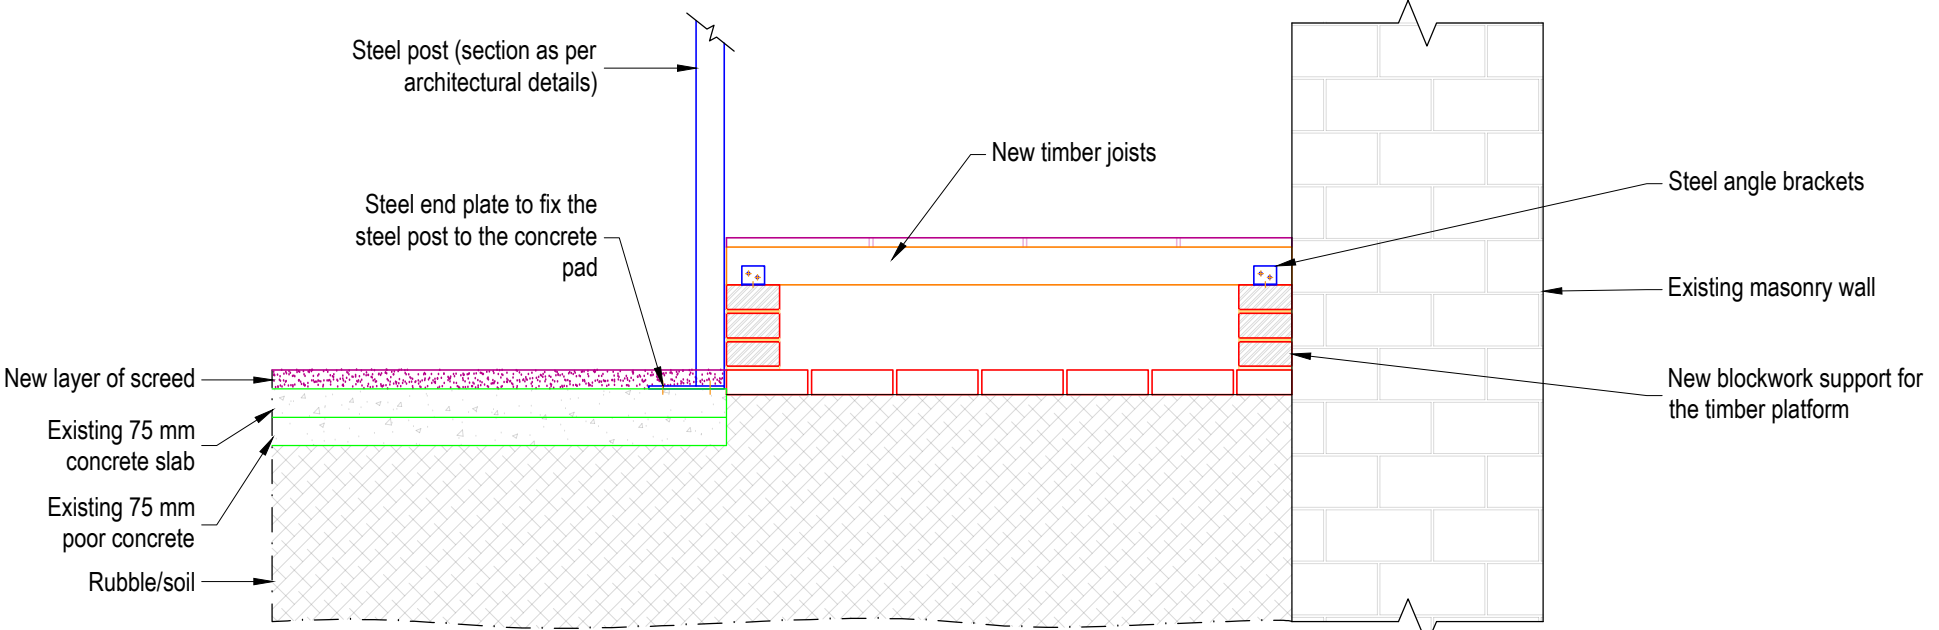

Section E-E (Scale 1:20)
(For details refer to Ref. A7 of the schedule of structural interventions)

Notes

1. This drawing is subject to copyright and must not be reproduced, stored or transmitted in any form without prior permission from Mason Clark Associates.
2. This drawing is not to be scaled. All dimensions are to be checked on site by the contractor. Any discrepancies are to be notified to Mason Clark Associates. Obtain instructions prior to works commencing.
3. This drawing is to be read in conjunction with all the relevant contract drawings and specifications.
4. All dimensions are in millimetres and all levels are in metres AOD unless noted otherwise.
5. All work shall be carried out in accordance with Local Authority, Statutory Authority and Health & Safety Regulations.
6. Mason Clark Associates are not responsible for determining the appropriate fire period, fire boundary conditions or the associated design of fire protection or inherent fire resistance to any elements of structure, including all frames, posts, beams, joists, roof members and secondary structural elements such as lintels. Refer to the Architect or Project Manager for this information.

For details of each intervention refer to schedule of structural interventions.

T2	Tender Issue	SM	29.09.2023
T1	Tender Issue	SM	24.08.2023
P3	Preliminary - Initial Issue	SM	13.06.2023
P2	Preliminary - Initial Issue	SM	08.06.2023
P1	Preliminary - Initial Issue	SM	02.06.2023
Rev	Details	By	Date

ma
masonclarkassociates
civil and structural engineering consultants

Hull +44 (0) 1482 345797
Leeds +44 (0) 113 277 9542
York +44 (0) 1904 438005
www.masonclark.co.uk

Client:
Barnsley Metropolitan Borough Council

Project:
Elsecar Forging Ahead

Title:
B20 & B21: ground floor structural and civil interventions

Drawn: SM	Checked: GFP	Date: 02.06.2023
Scale @ A3 : 1:200		
Drawing No : 20834-Y-DR-005	Rev: T2	