


3 North
1 : 100

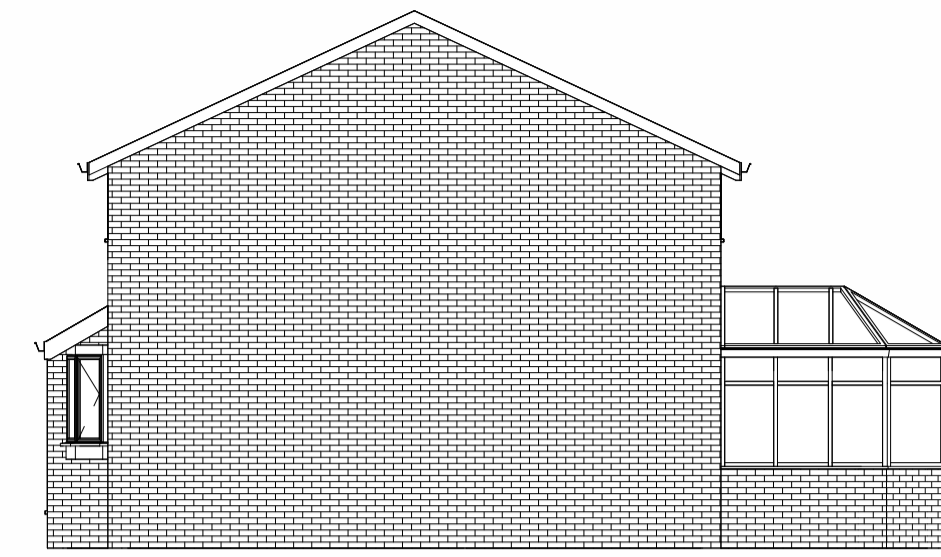

4 East
1 : 100

1 Ground Floor
1 : 50

2 First Floor
1 : 50




5 South
1 : 100




6 West
1 : 100


66 Low Grange Road
Thurnscoe
Rotherham
S63 0LE
Tel: 07966 488928
email: info@abdesignandbuild.co.uk

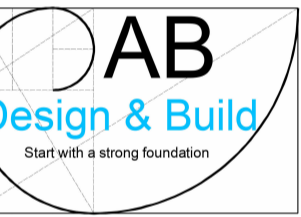

Project
Proposed Side Extension

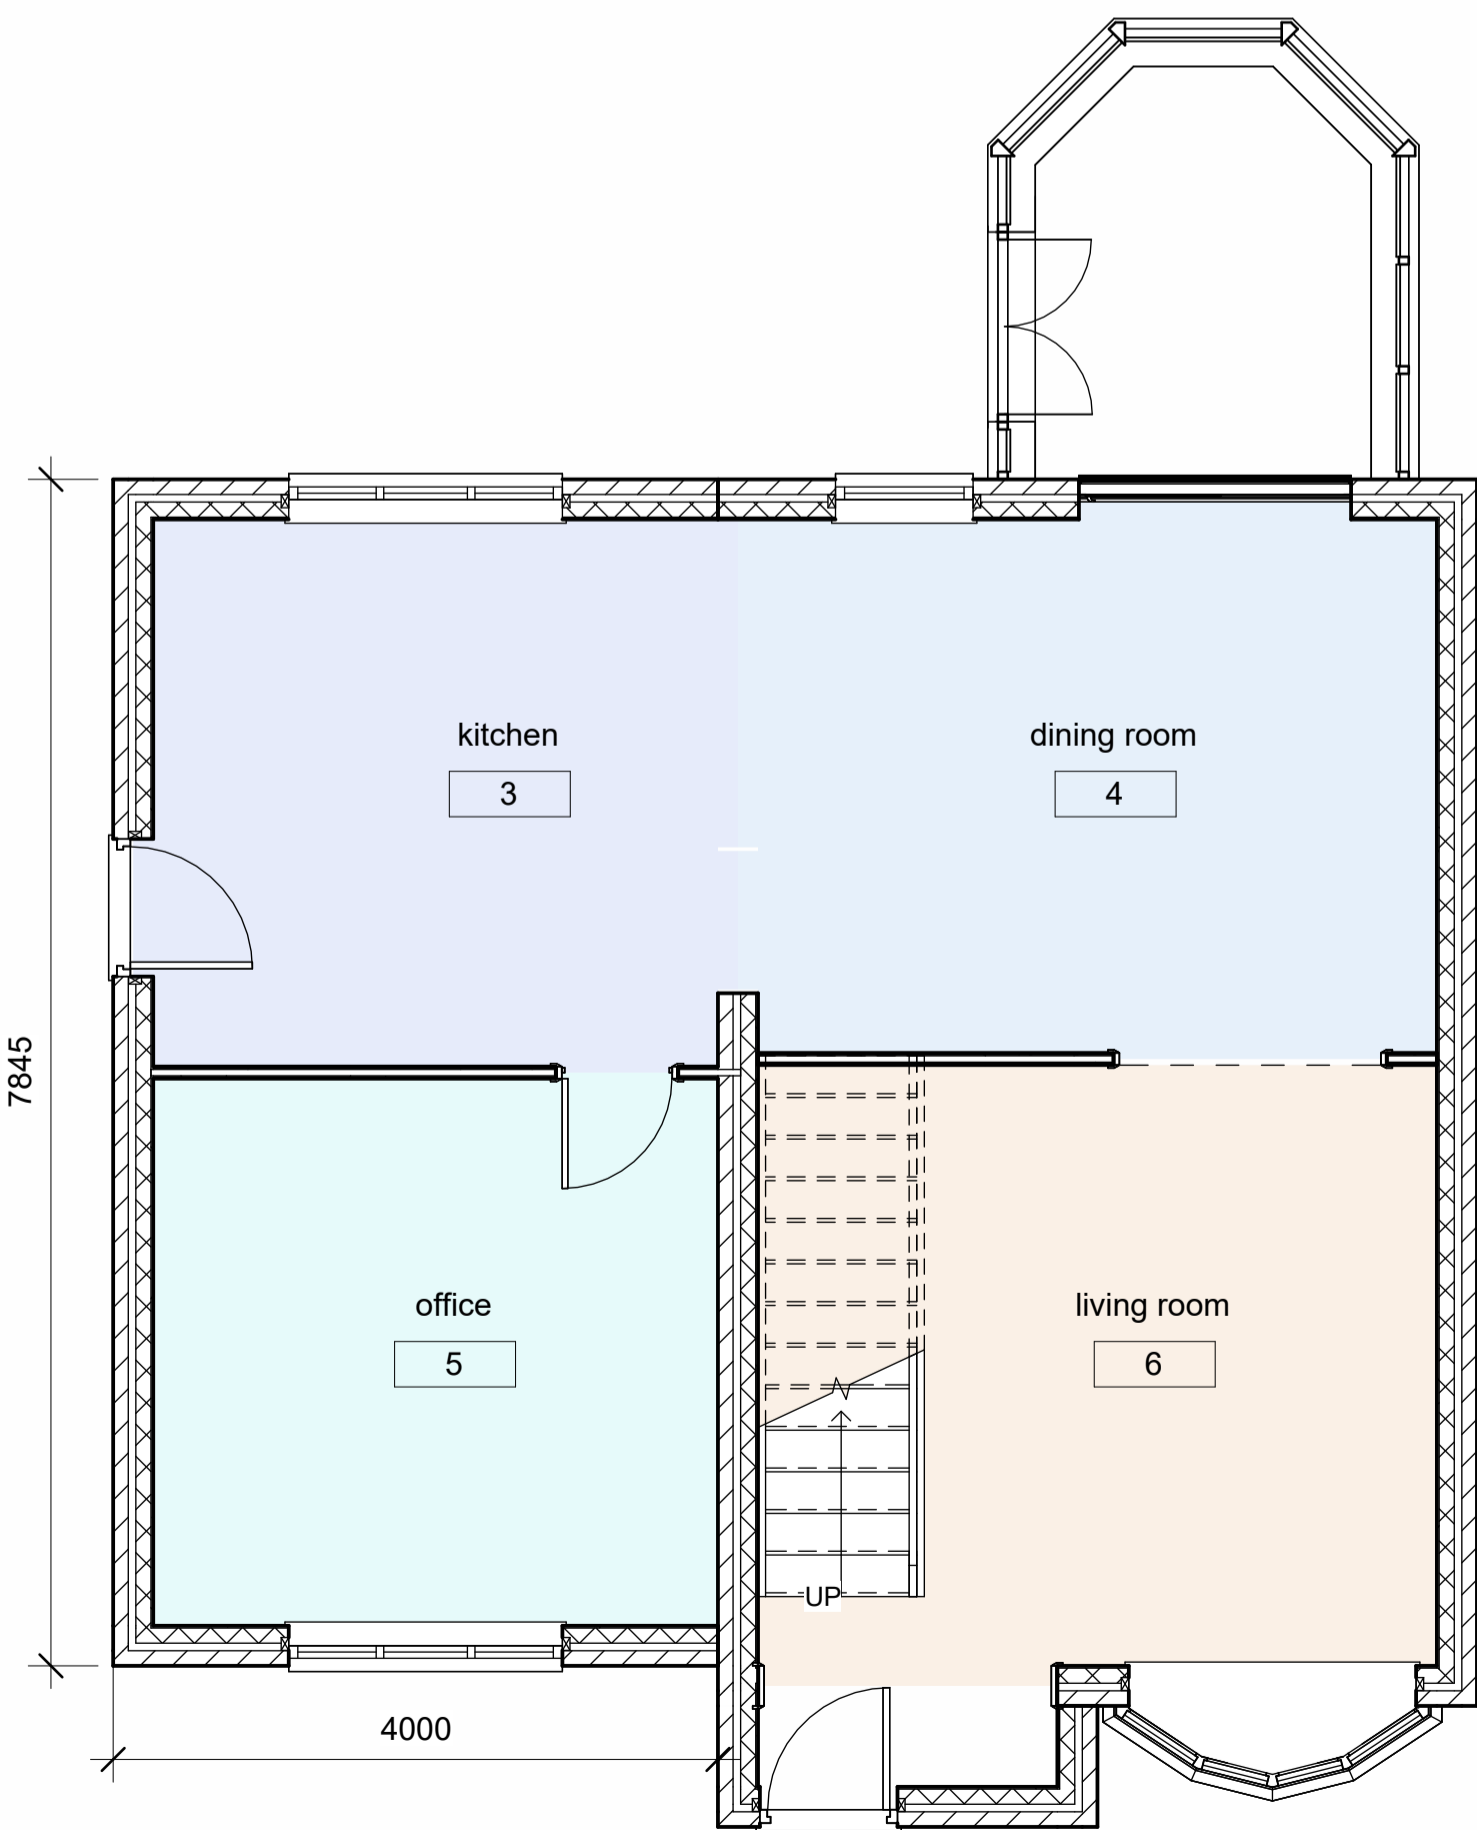


7 Ground Floor Proposed
1 : 50

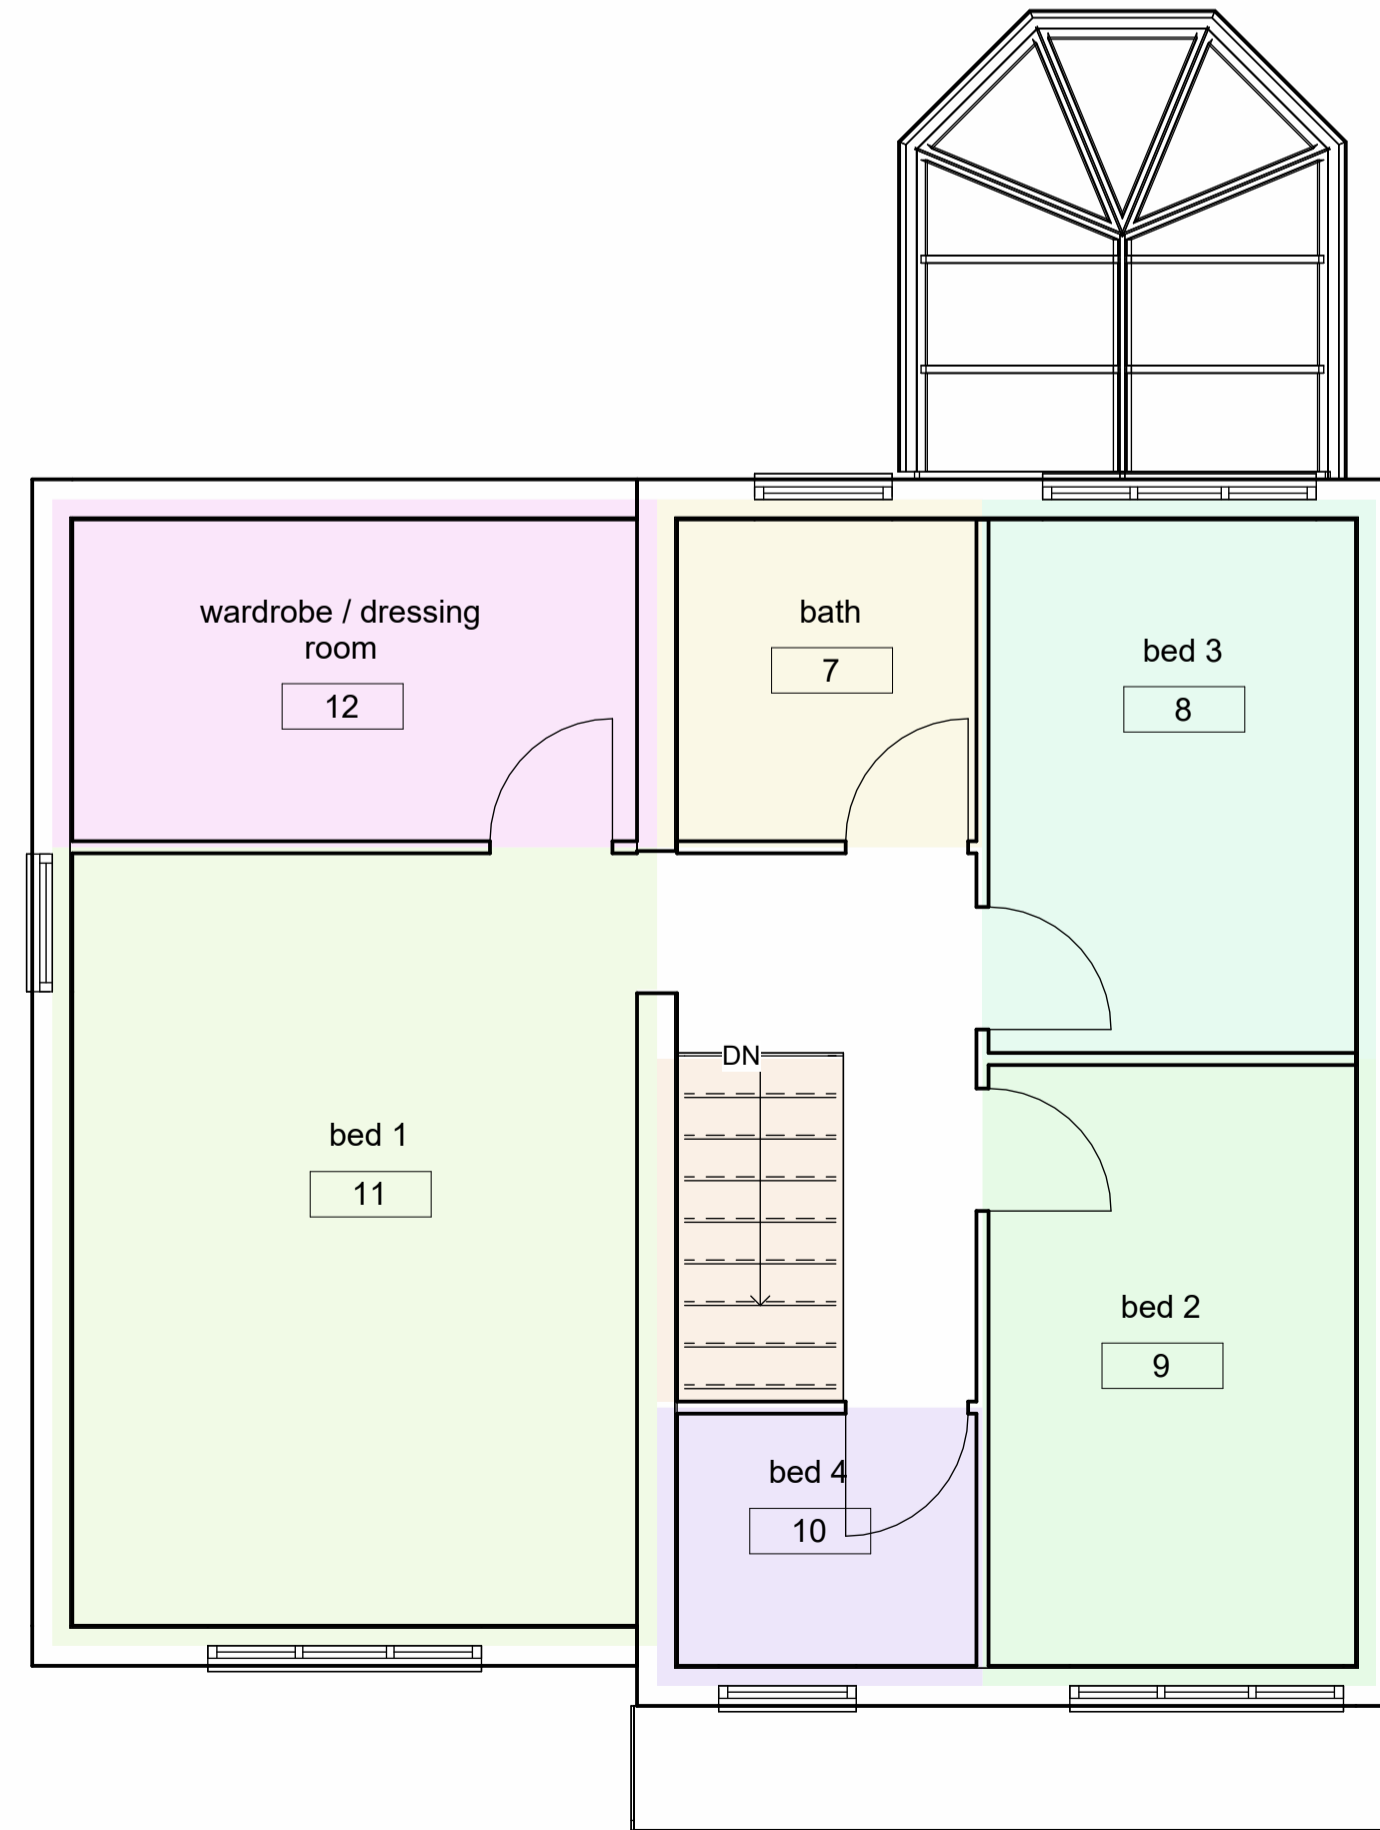

8 First Floor Proposed
1 : 50



9 North Proposed
1 : 100

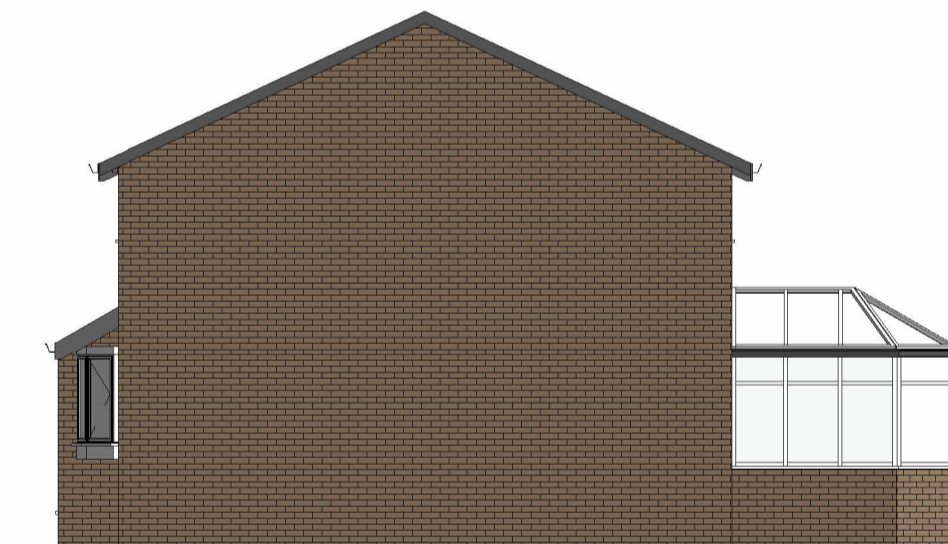

10 East Proposed
1 : 100



11 South Proposed
1 : 100



12 West Proposed
1 : 100

Drawing
Existing Plans and Elevations
Proposed Plans and Elevations

Drawn By Stuart Allen	Date 15-07-22
--------------------------	------------------

Scale @ A1 size
As Indicated

Drawing Number
ABPA2223-JSykes-S71 -01