





FRONT ELEVATION

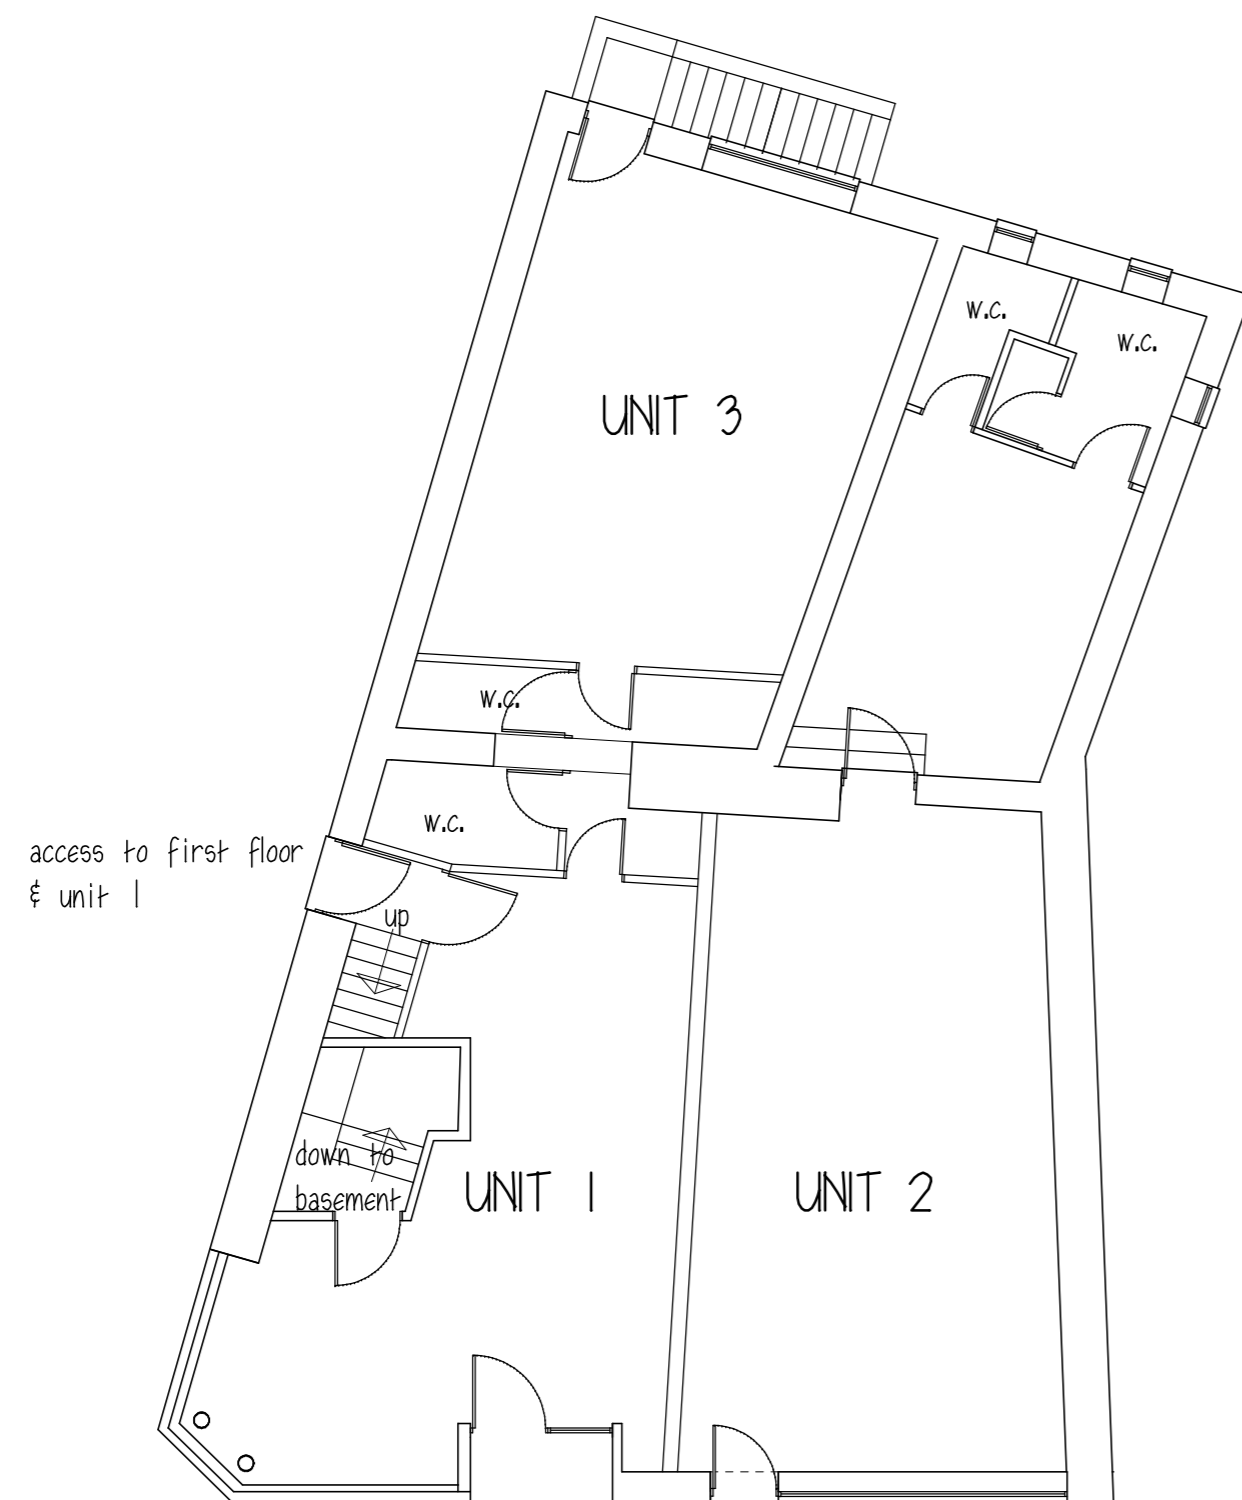

GROUND FLOOR

new entrance door
& shop front

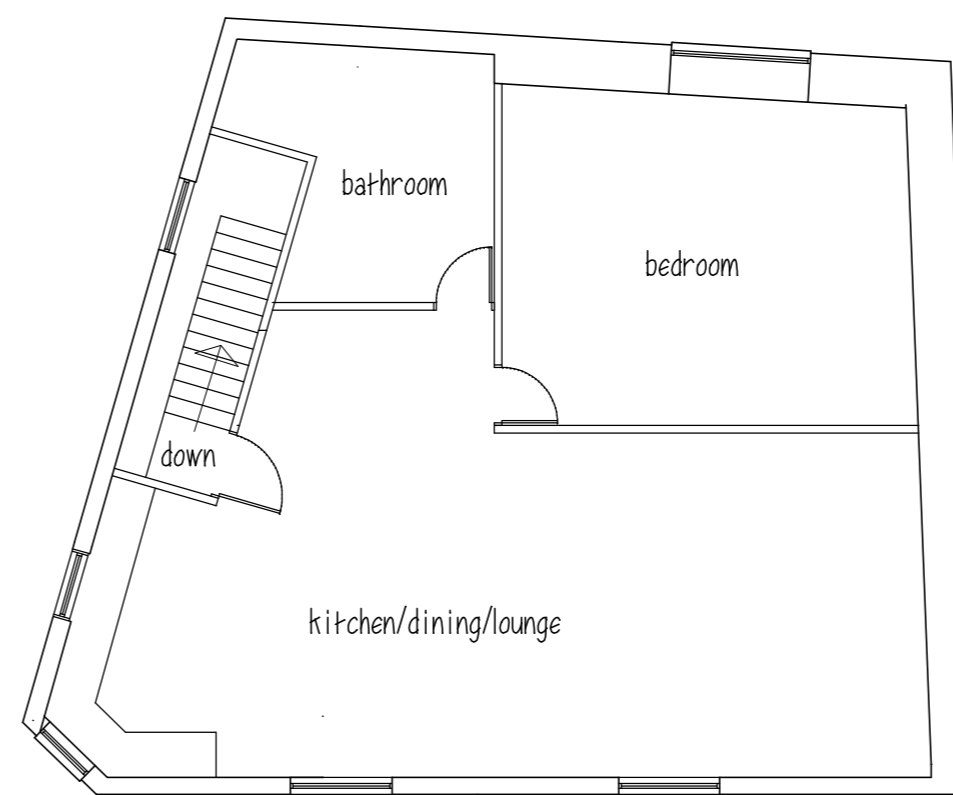

FIRST FLOOR

P & J TEXTILES

PROPOSED SUBDIVIDING SHOP
INTO 2 UNITS FIRST FLOOR
FLAT

29-31 NEW ST. BARNSELEY

PLANS AND ELEVATIONS

1:100@A2 SEPT19 Rev A

Peter Thompson

"Linwood"


Barnsley Road

Dodworth

Barnsley S75 3JR t&f. 01226 201391

m. 07973251730

e-mail peter-thompson@hotmail.co.uk

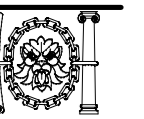

M.C.I.A.T.