



North Elevation 1:100


West Elevation 1:100

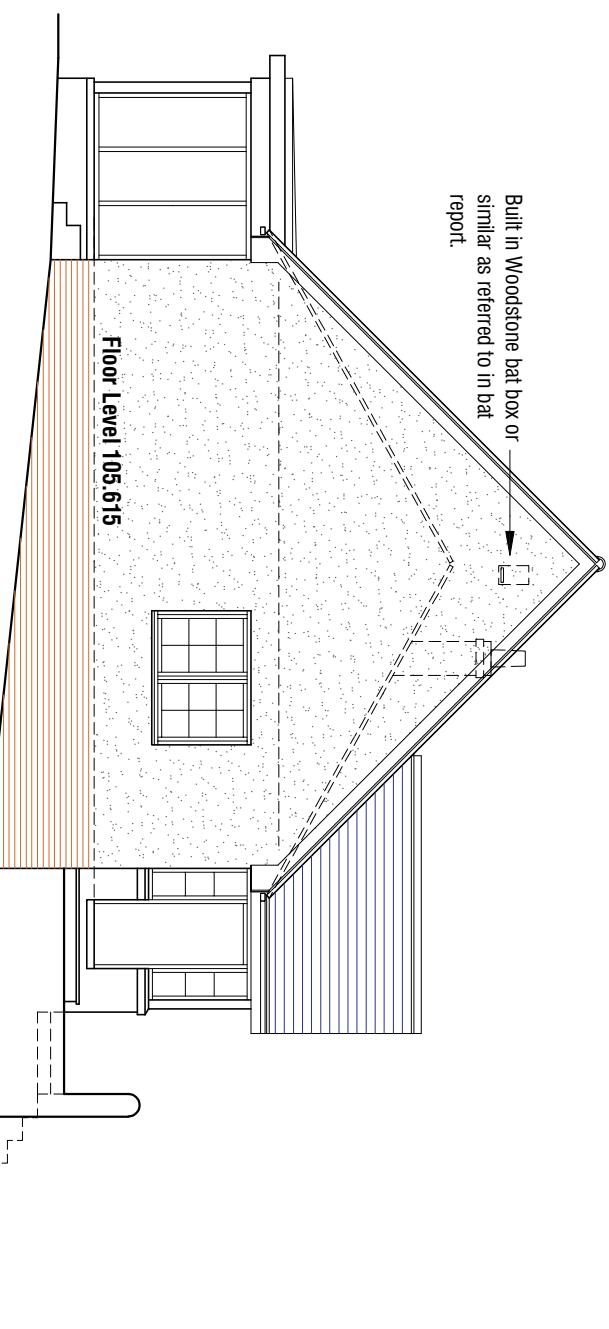

South Elevation

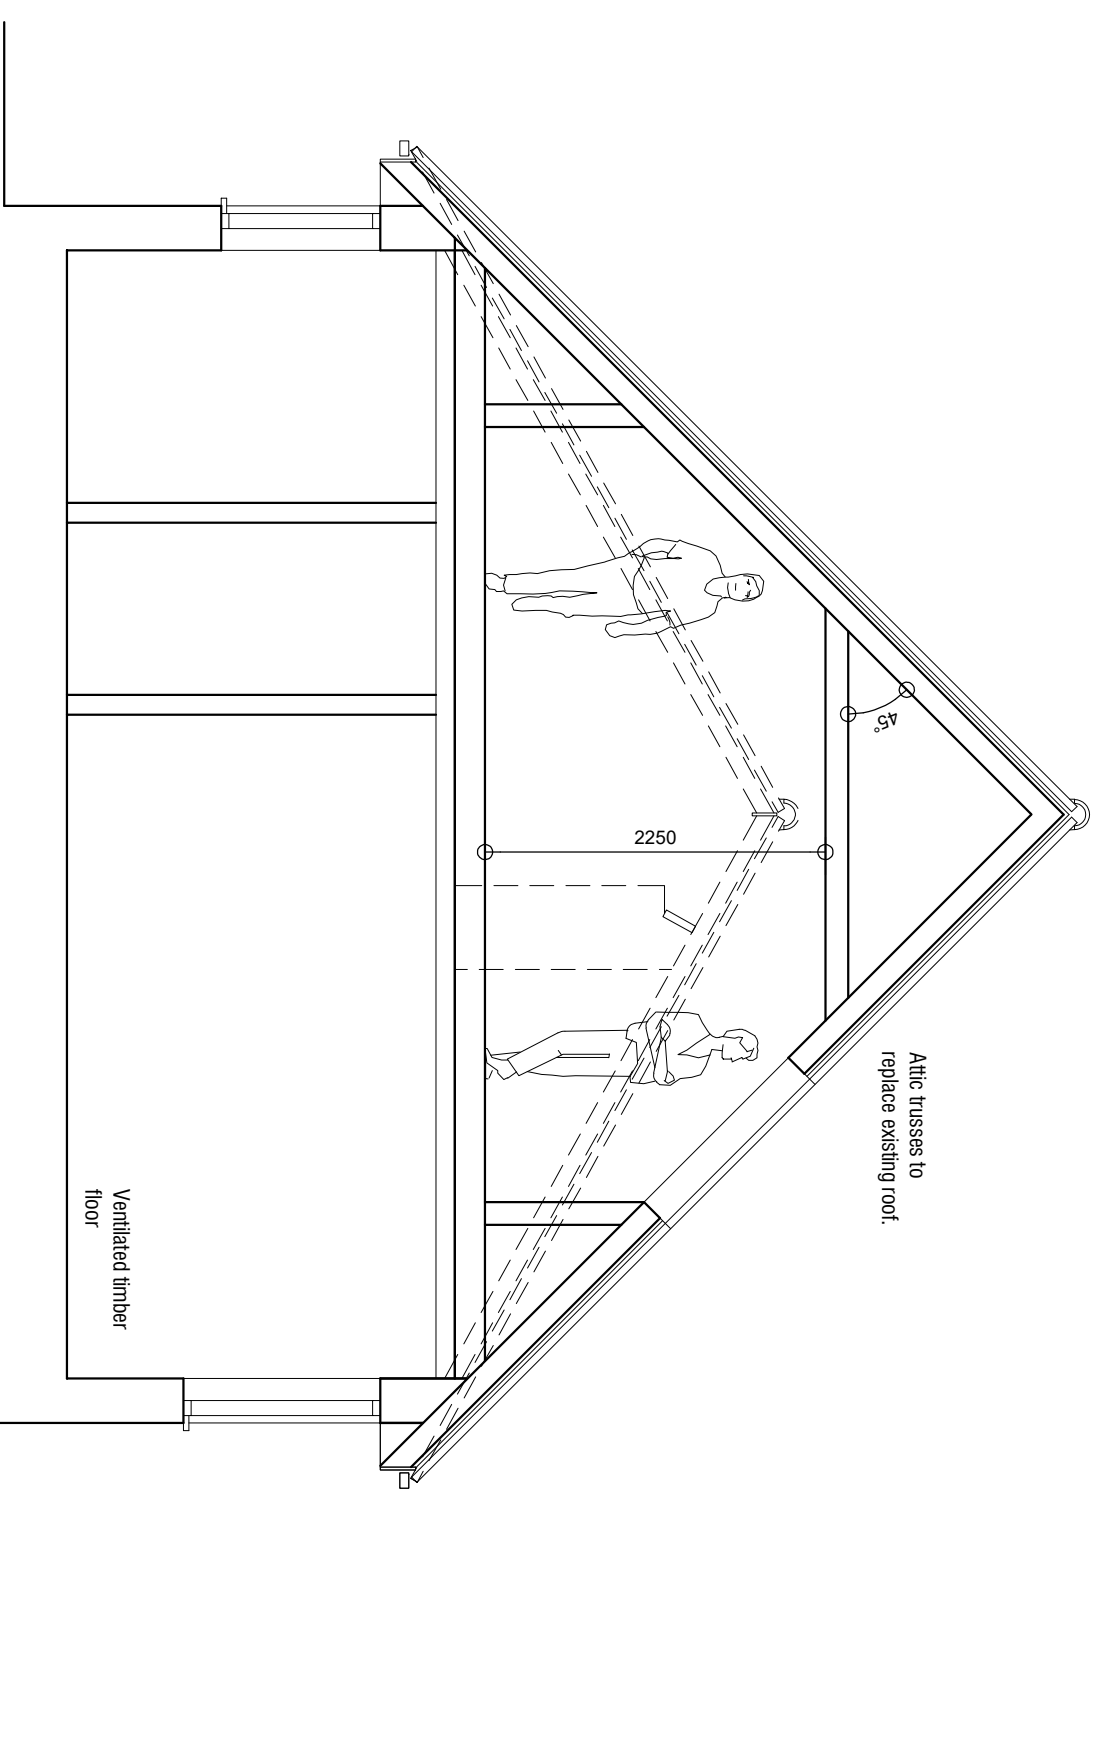

TYPICAL SECTION 1:50

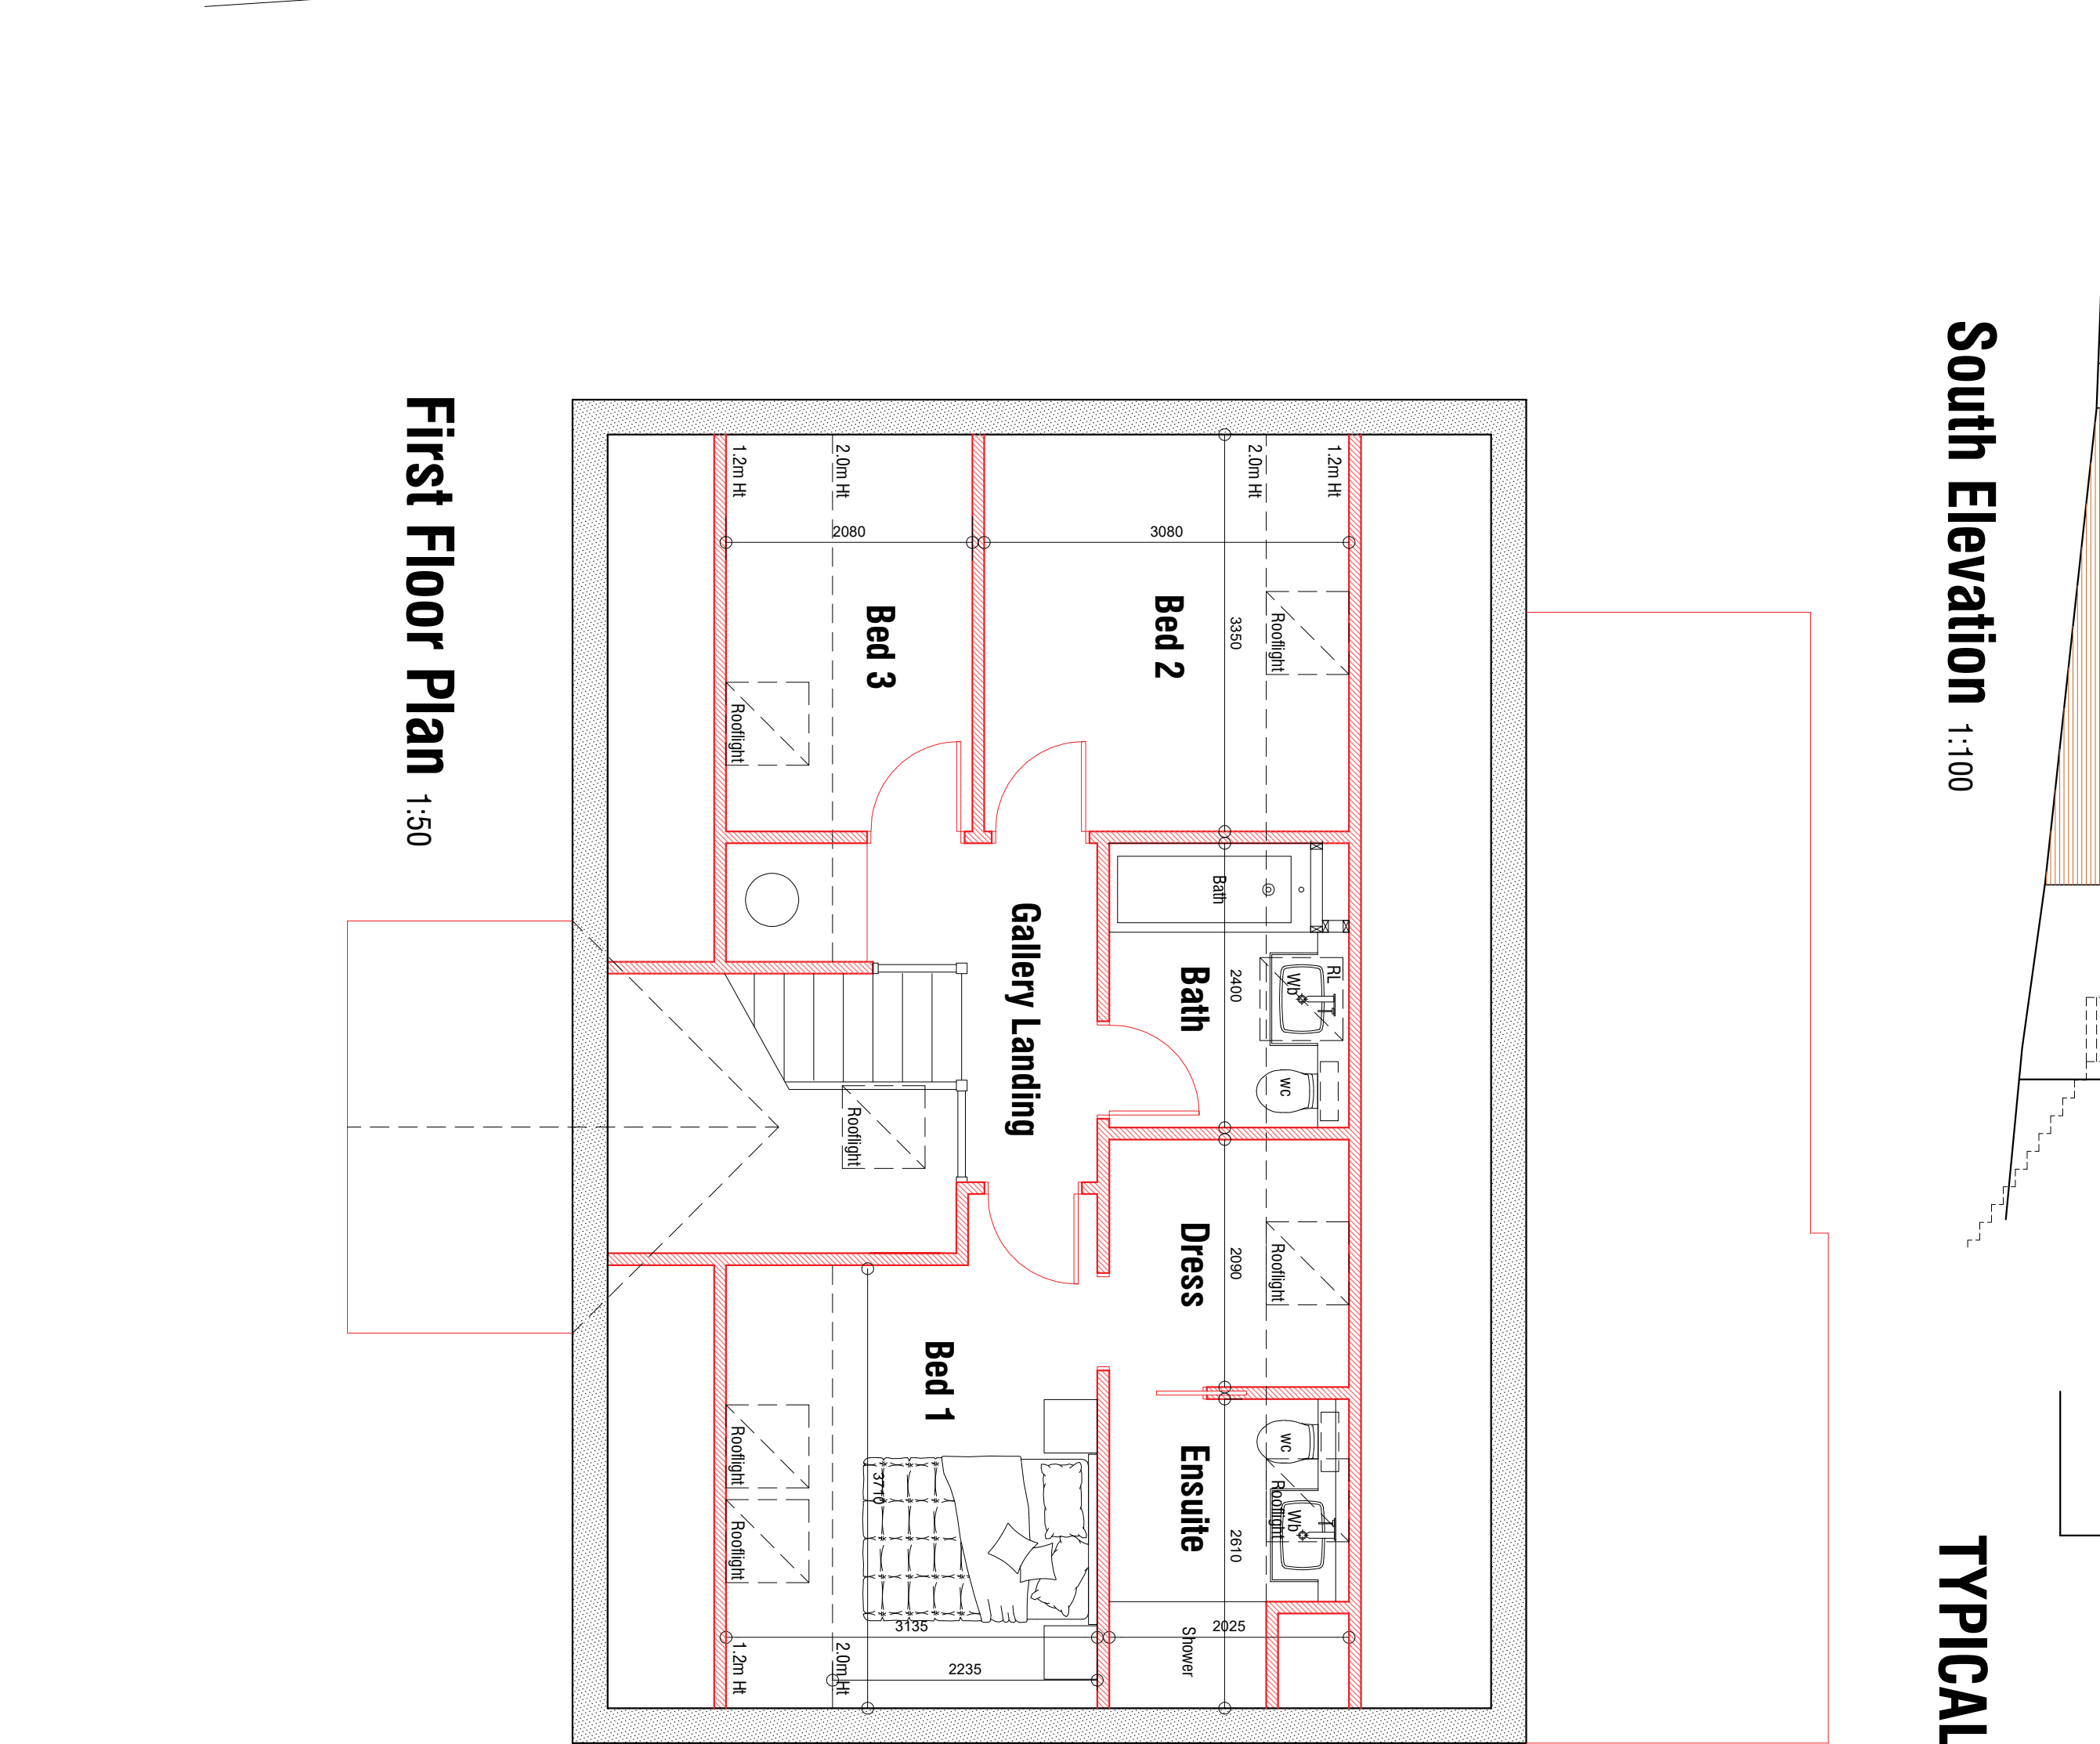

Ground Floor Plan 1:50

First Floor Plan 1:50

