



Total Area - GIA 278 sq.m

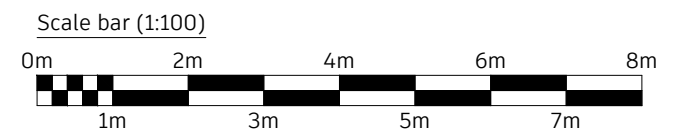

 Prism Agriculture Ltd	Project Address 56 Hill End Road, Mapplewell, Barnsley				
	Client Mr P Needham				
Drawing Existing Plans - Approved Extension					
DRAWING NO. PRA-14-05	SCALE 1:100 @ A3	DRAWN AR	CHECK TW	DATE Oct 2022	REVISION ---