




SOUTH

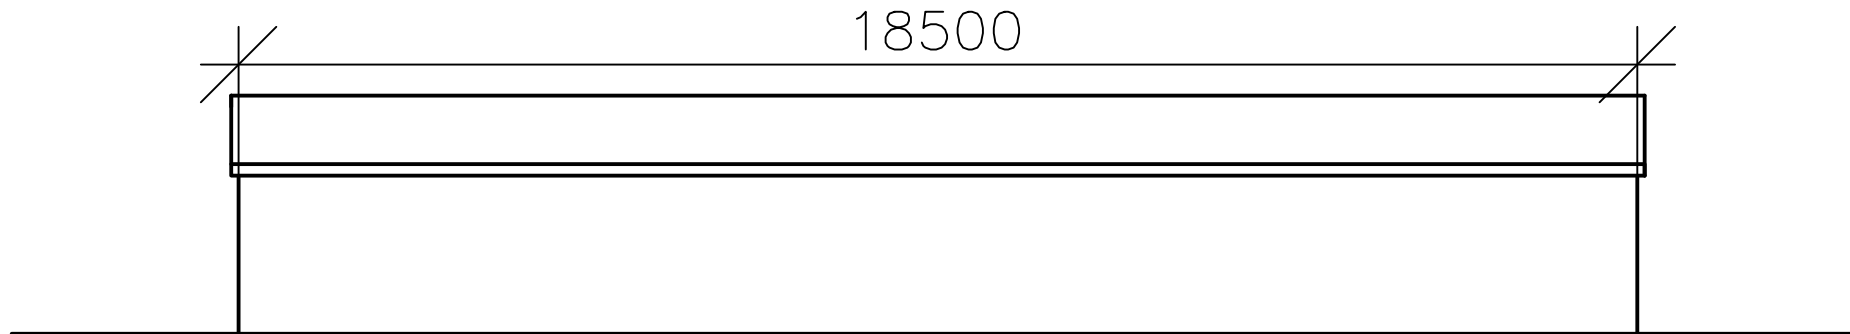

NORTH

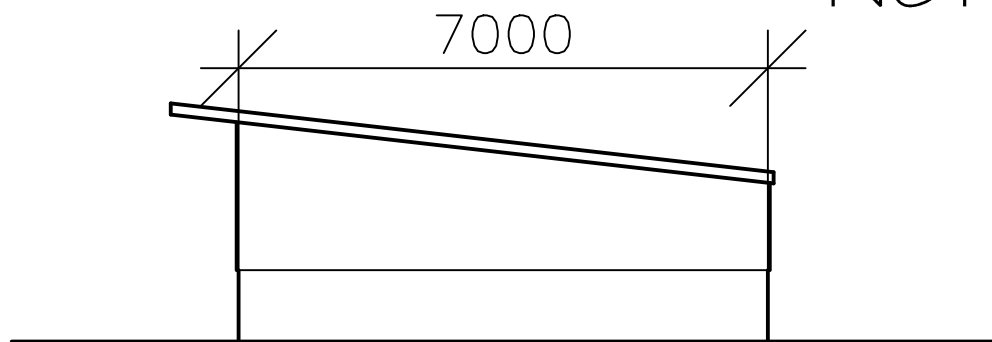

EAST

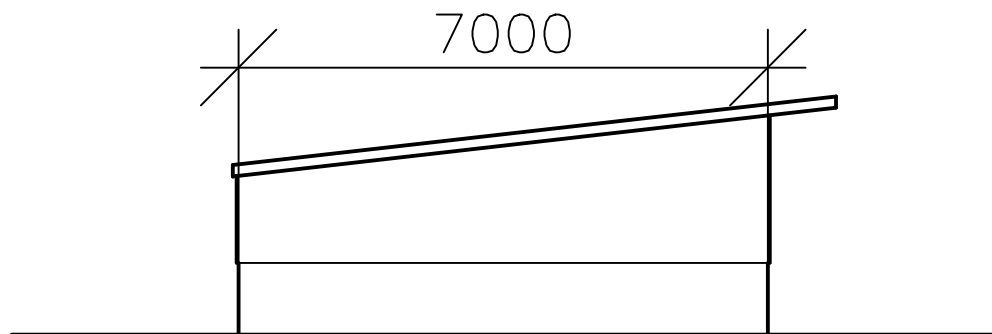

WEST

© Copyright to Acorus Ltd.

**NOTES**

1. IF IN DOUBT ASK
2. WRITTEN DIMENSIONS TO BE USED ONLY.
3. THIS DRAWING IS CONFIDENTIAL AND REMAINS THE EXCLUSIVE PROPERTY OF ACORUS. DO NOT COPY UNLESS AUTHORISED.

**REVISIONS**

No.	Date	Description	Ver.



Chartered Surveyors and Planning Consultants  
 Pendeford House, Pendeford Business Park,  
 Wobaston Road, Wolverhampton. WV9 5AP  
 Tel: (01902) 625023

**JOB TITLE**  
 CHANGE OF USE AT  
 ANCHOR FARM, ELMHIRST LANE  
 SILKSTONE. S75 4LD

**CLIENT**  
 MR L. HAYWOOD

<b>DRAWN</b> JL	<b>DATE</b> FEB 17
<b>VERIFIED</b> TW	<b>SCALE</b> 1:500

**DRAWING TITLE**  
 ELEVATIONS (building A)

<b>FILE REF.</b>	<b>DRAWING No.</b> ANCHOR-02
------------------	---------------------------------

ORIGINAL PAPER SIZE A3