
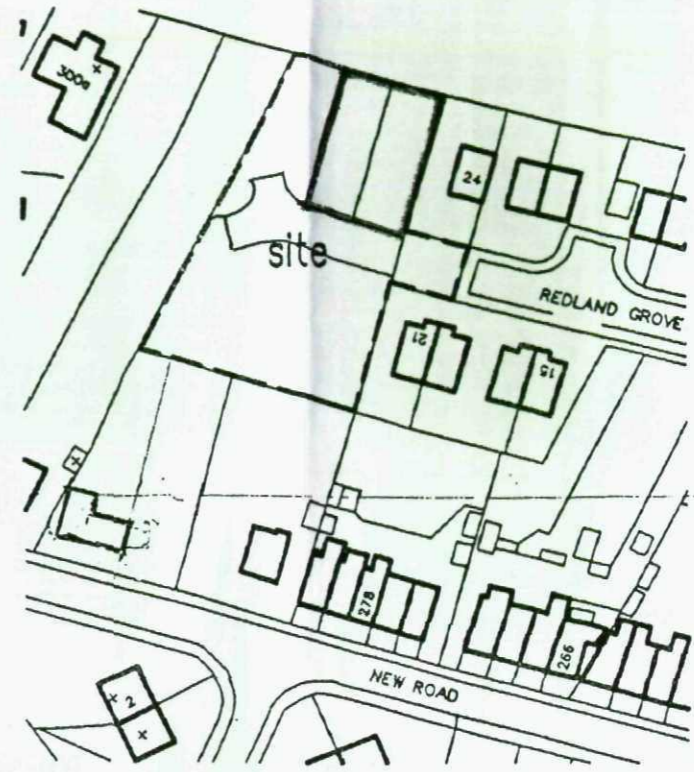


Block Plan
1:200

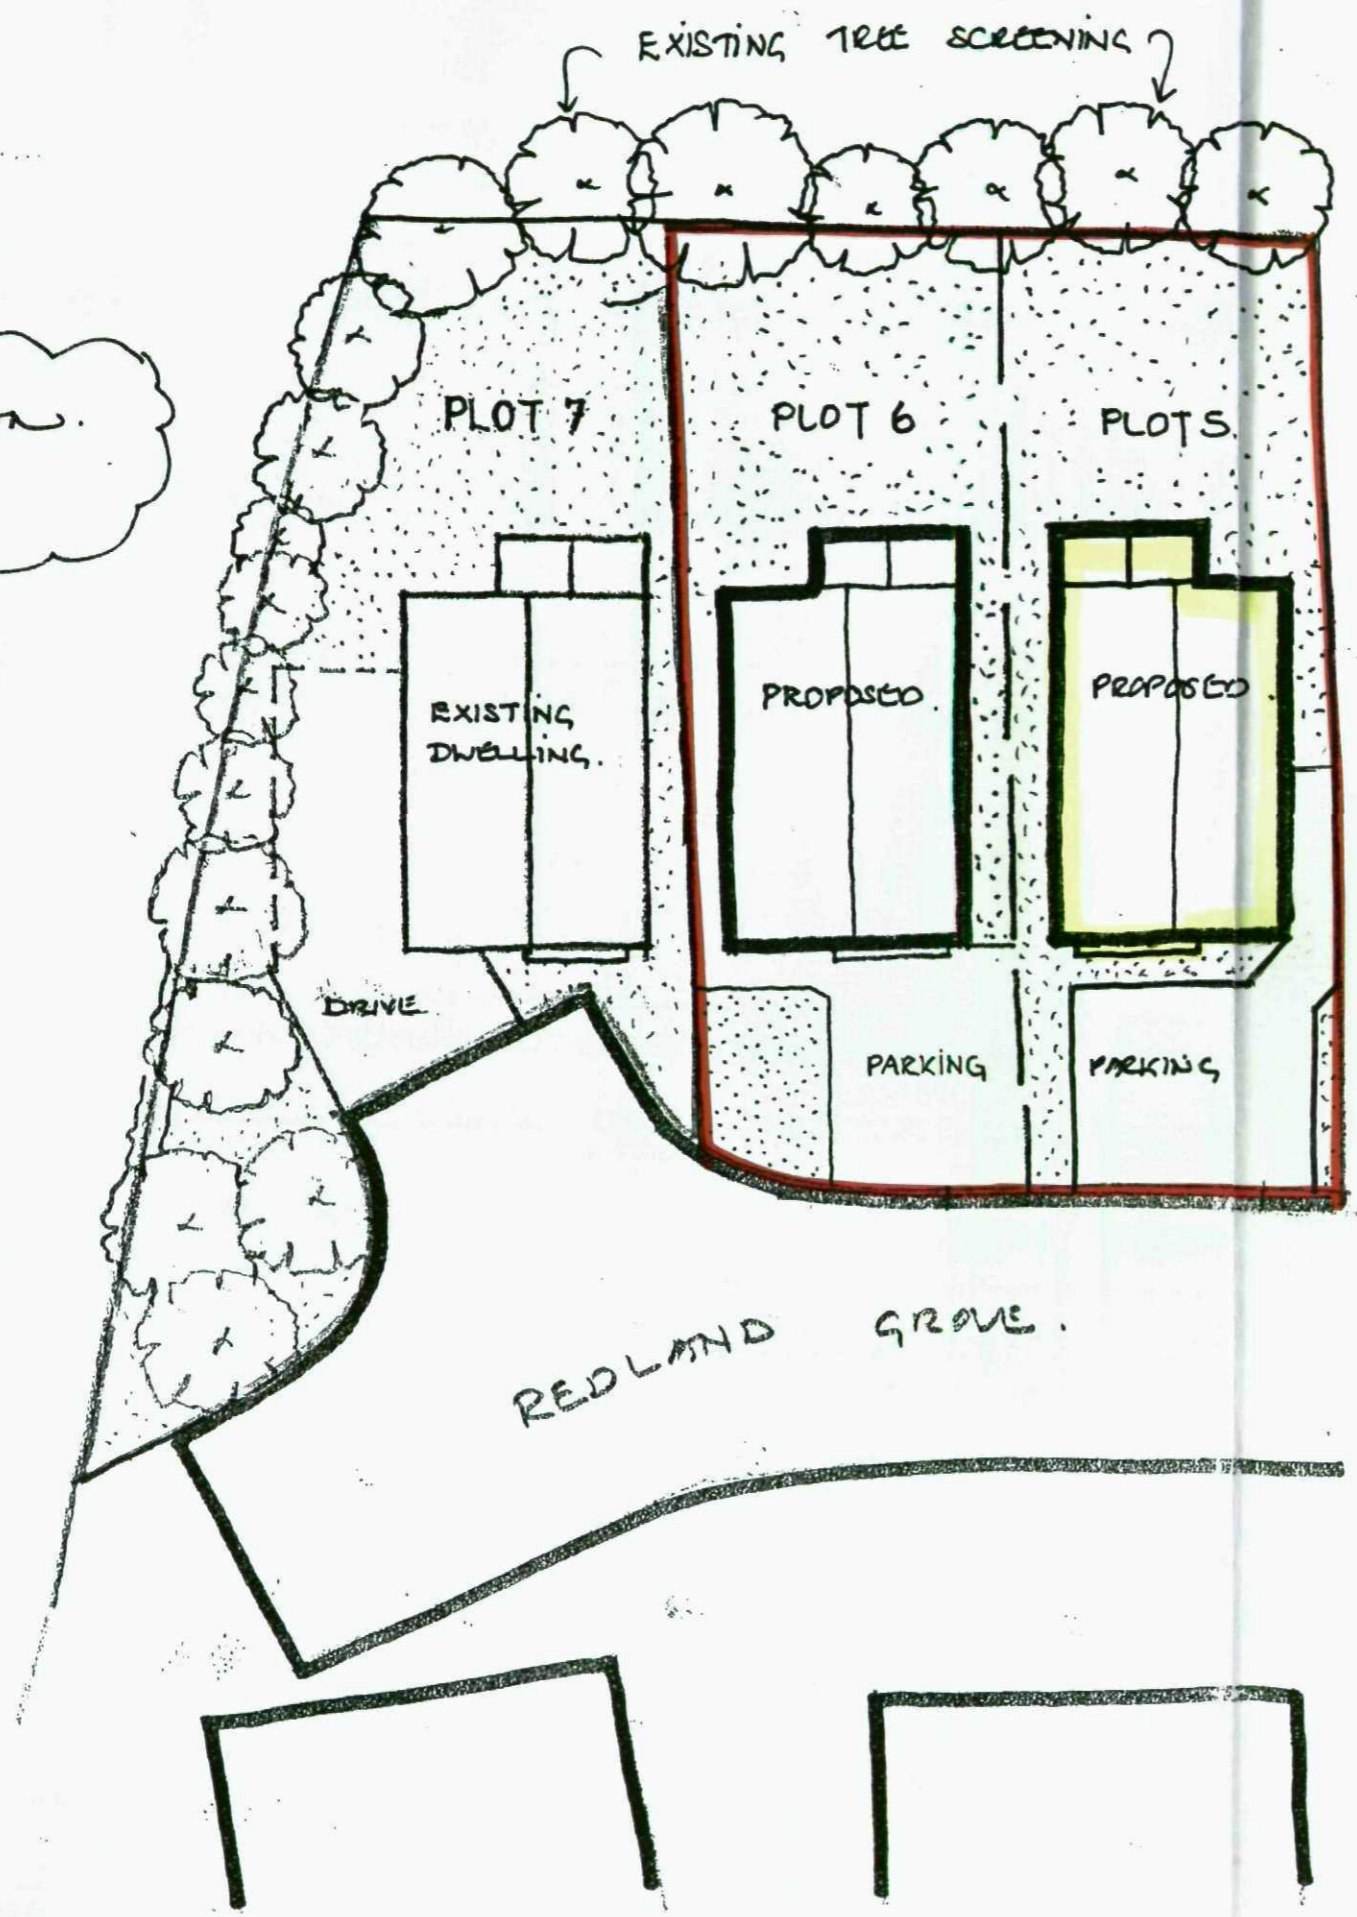

LOCATION PLAN
SCALE 1:1250

ERECTOR OF 2^N DETACHED 'CHALET' STYLE DWELLINGS ON PLOTS 5 & 6 REDLAND GROVE, AS REPLACEMENTS FOR 2^N DETACHED HOUSES PREVIOUSLY APPROVED

REV. A). PLOT 5 HANDED

DRWG. NO. 2010/011/03A