



PLANNING DRAWING - EXISTING SIGNAGE

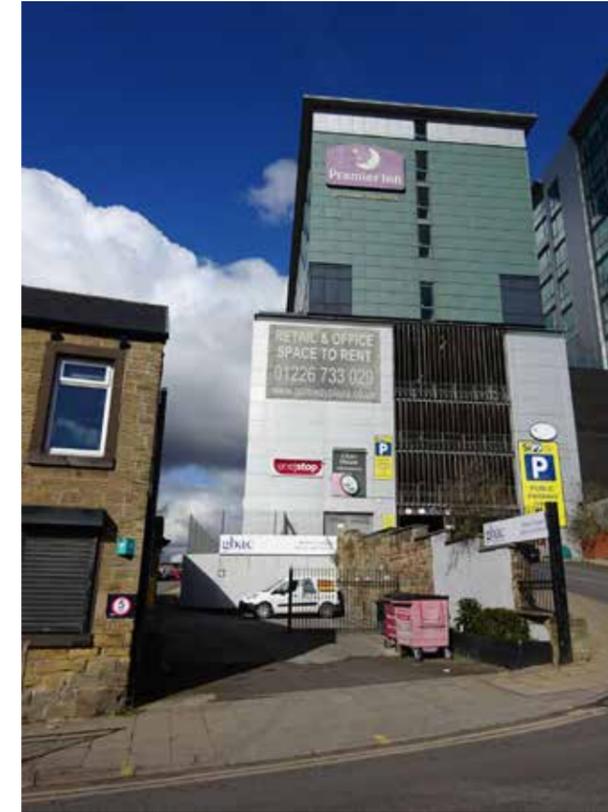

PLANNING DRAWING - EXISTING SIGNAGE




SOUTH WEST ELEVATION - Scale 1:200 @ A3

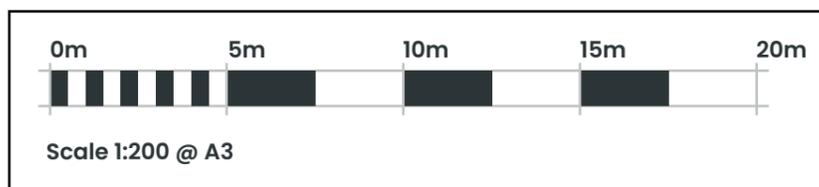



PLANNING DRAWING - EXISTING SIGNAGE



NORTH EAST ELEVATION - Scale 1:200 @ A3

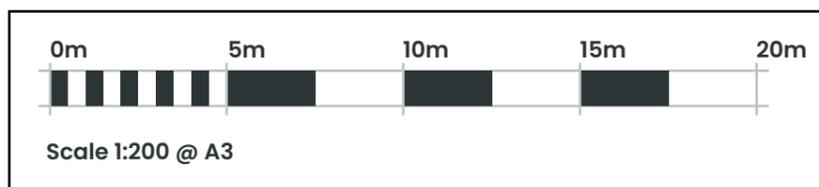


PLANNING DRAWING - EXISTING SIGNAGE

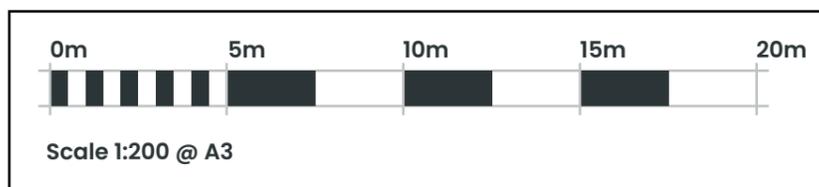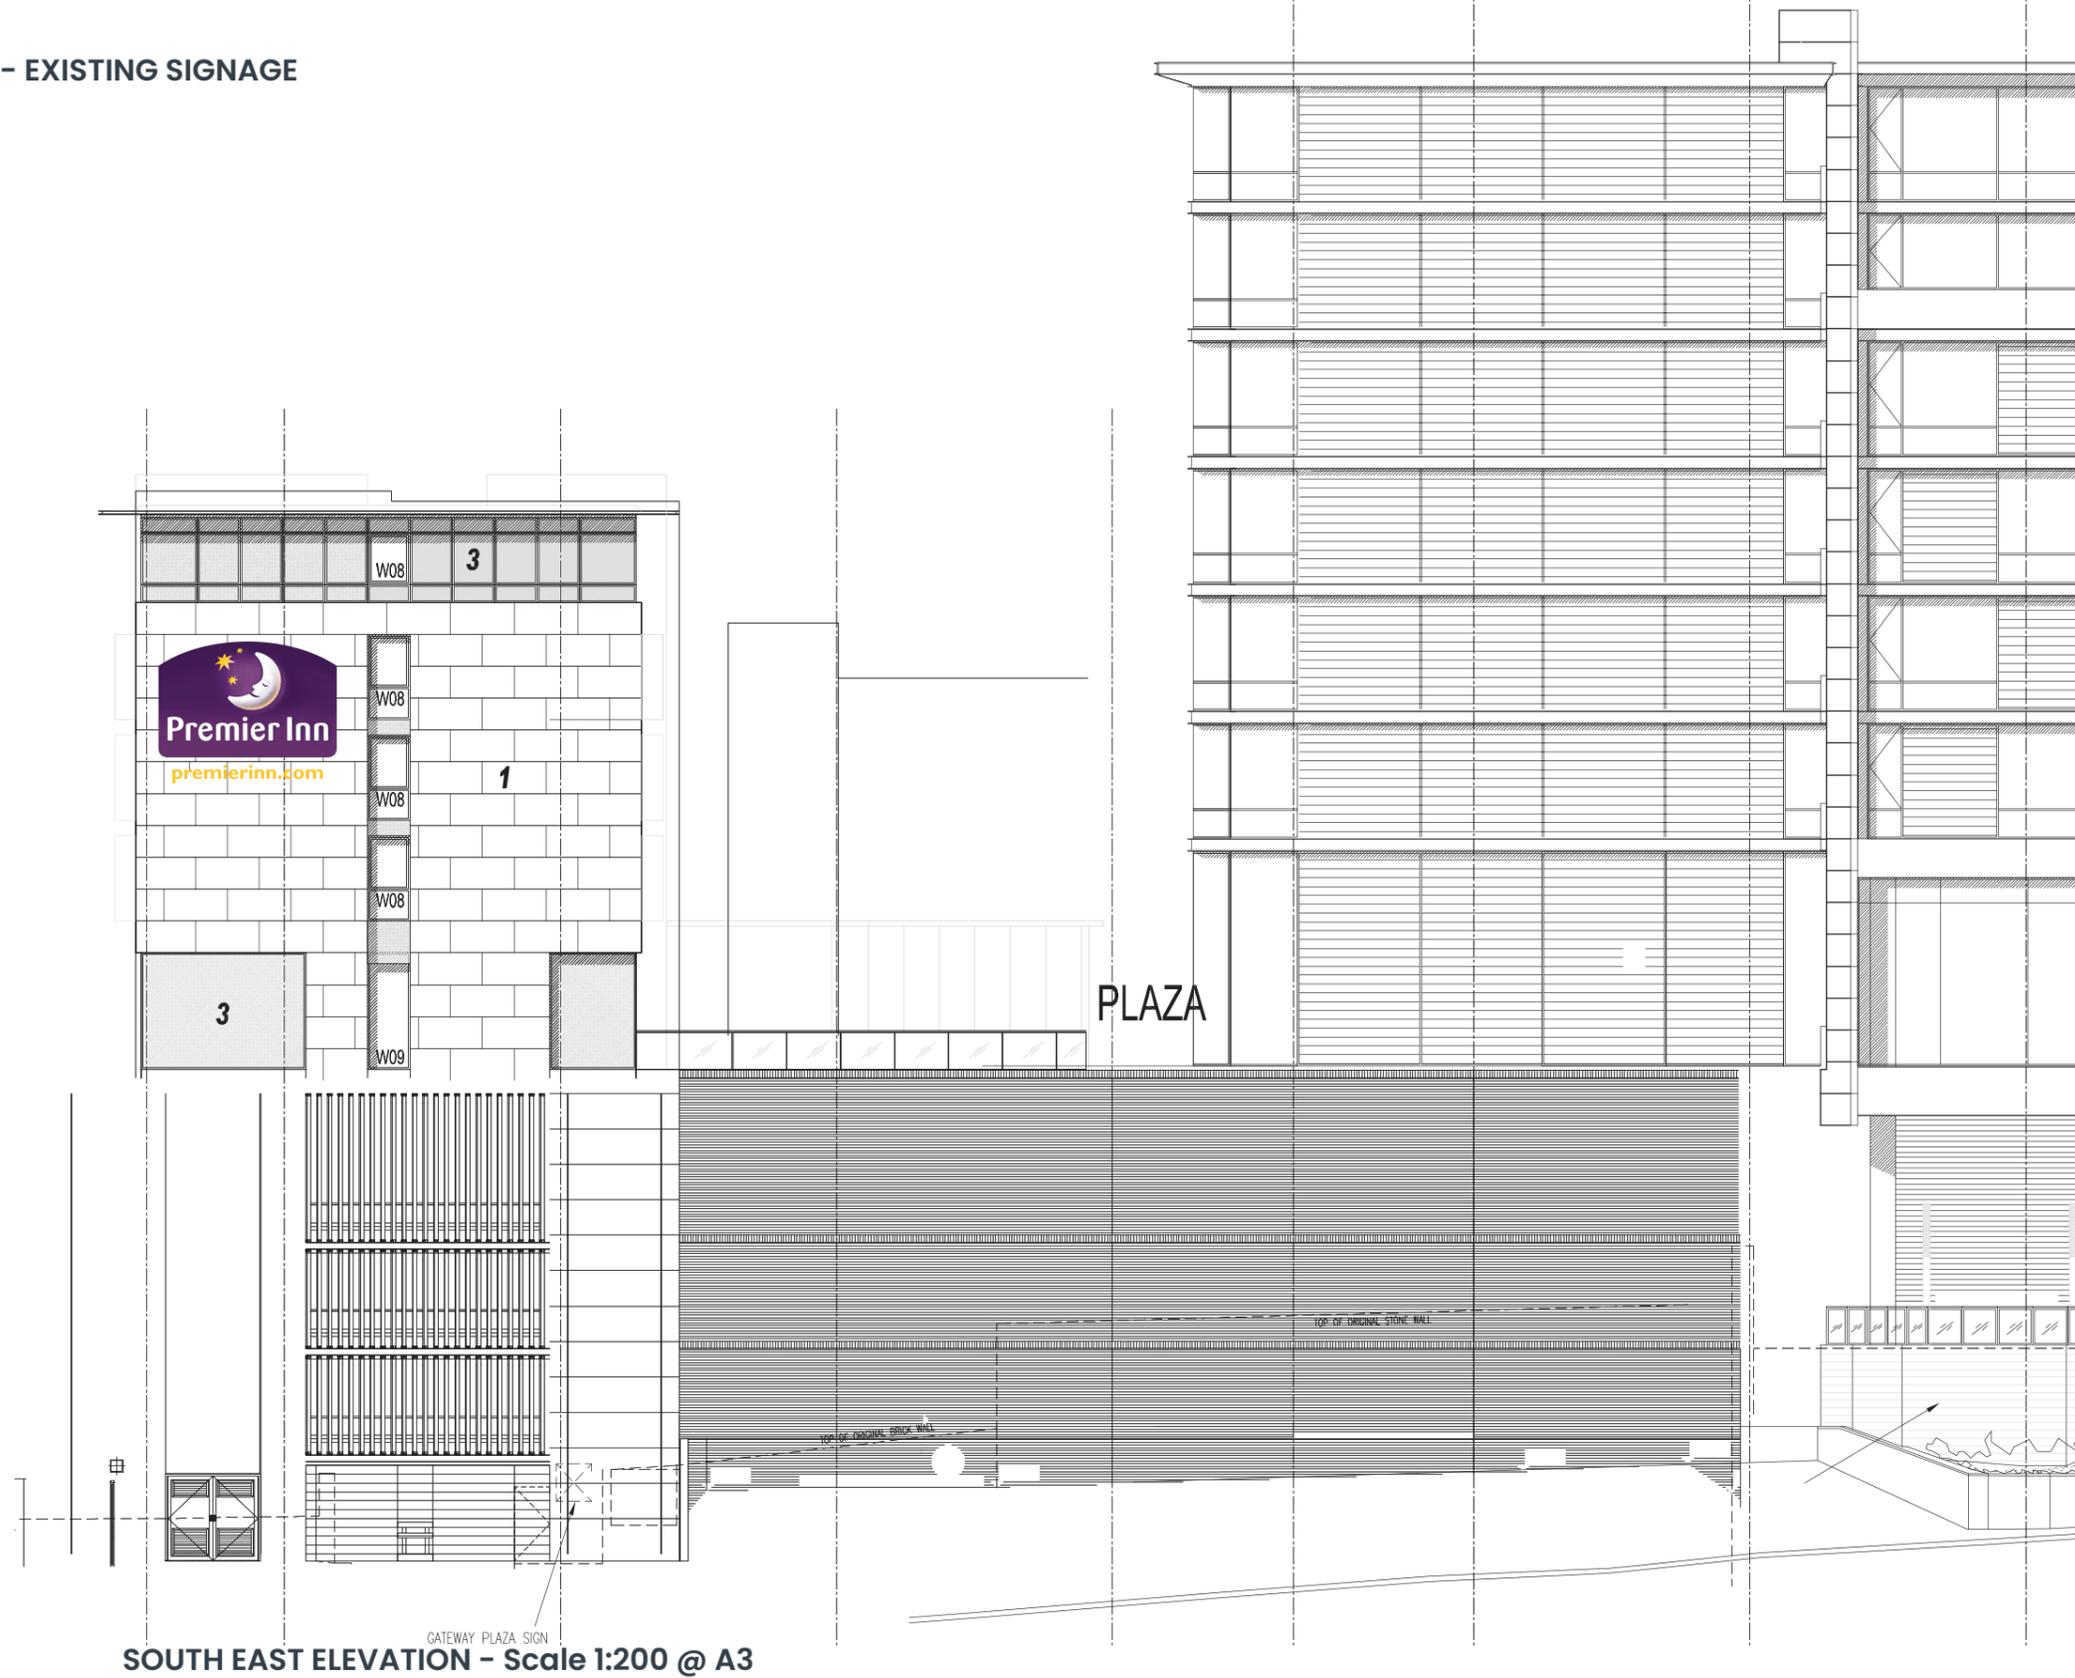




NORTH WEST ELEVATION - Scale 1:200 @ A3

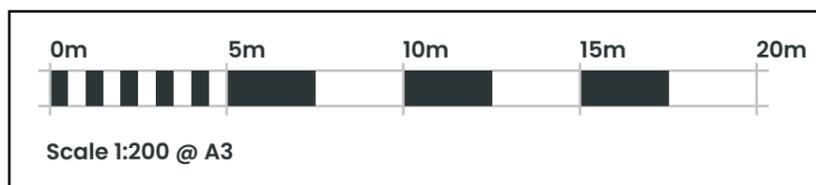


PLANNING DRAWING – PROPOSED SIGNAGE

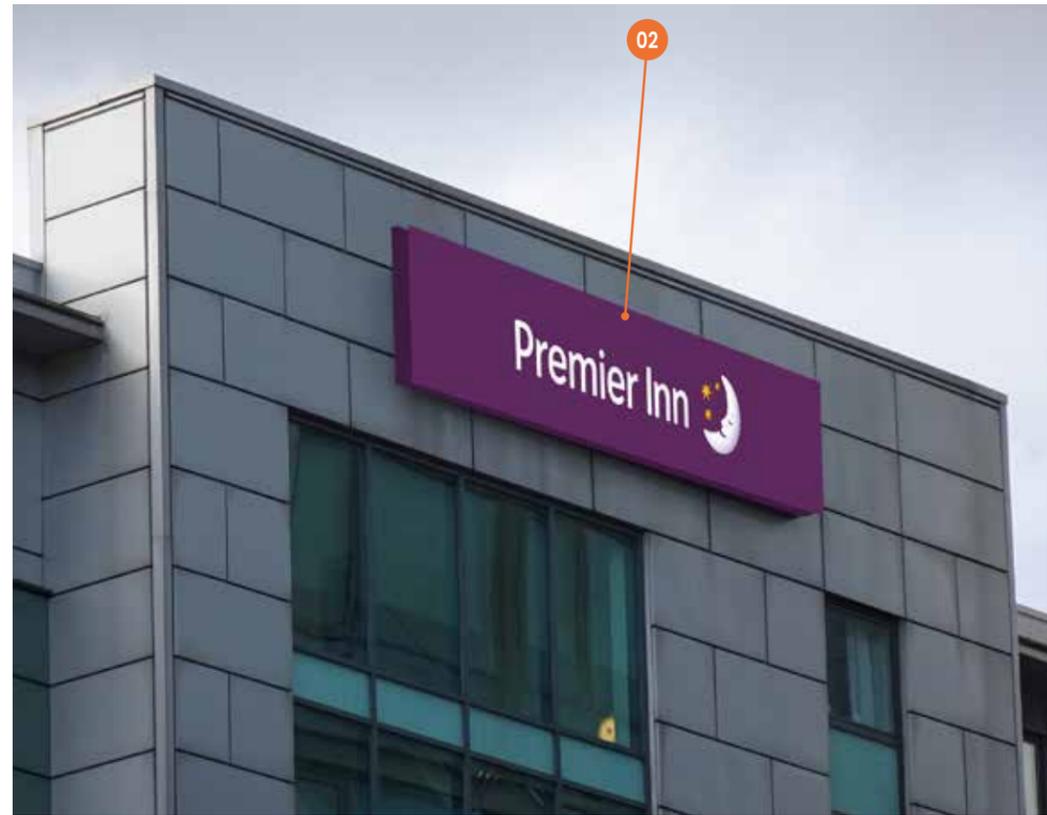

PLANNING DRAWING - PROPOSED SIGNAGE




SOUTH WEST ELEVATION - Scale 1:200 @ A3

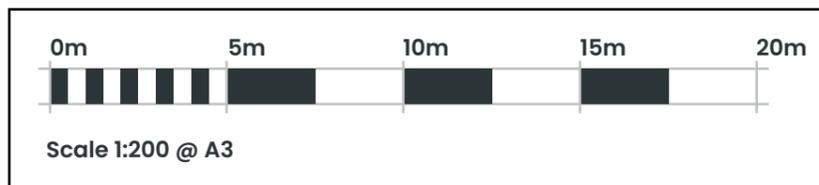


PLANNING DRAWING - PROPOSED SIGNAGE






NORTH EAST ELEVATION - Scale 1:200 @ A3

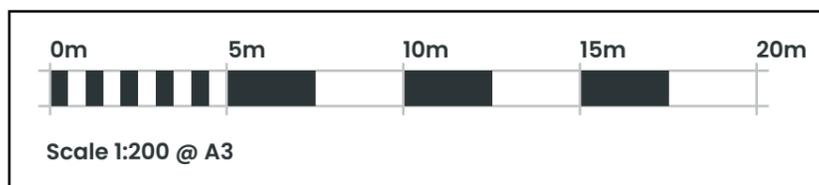

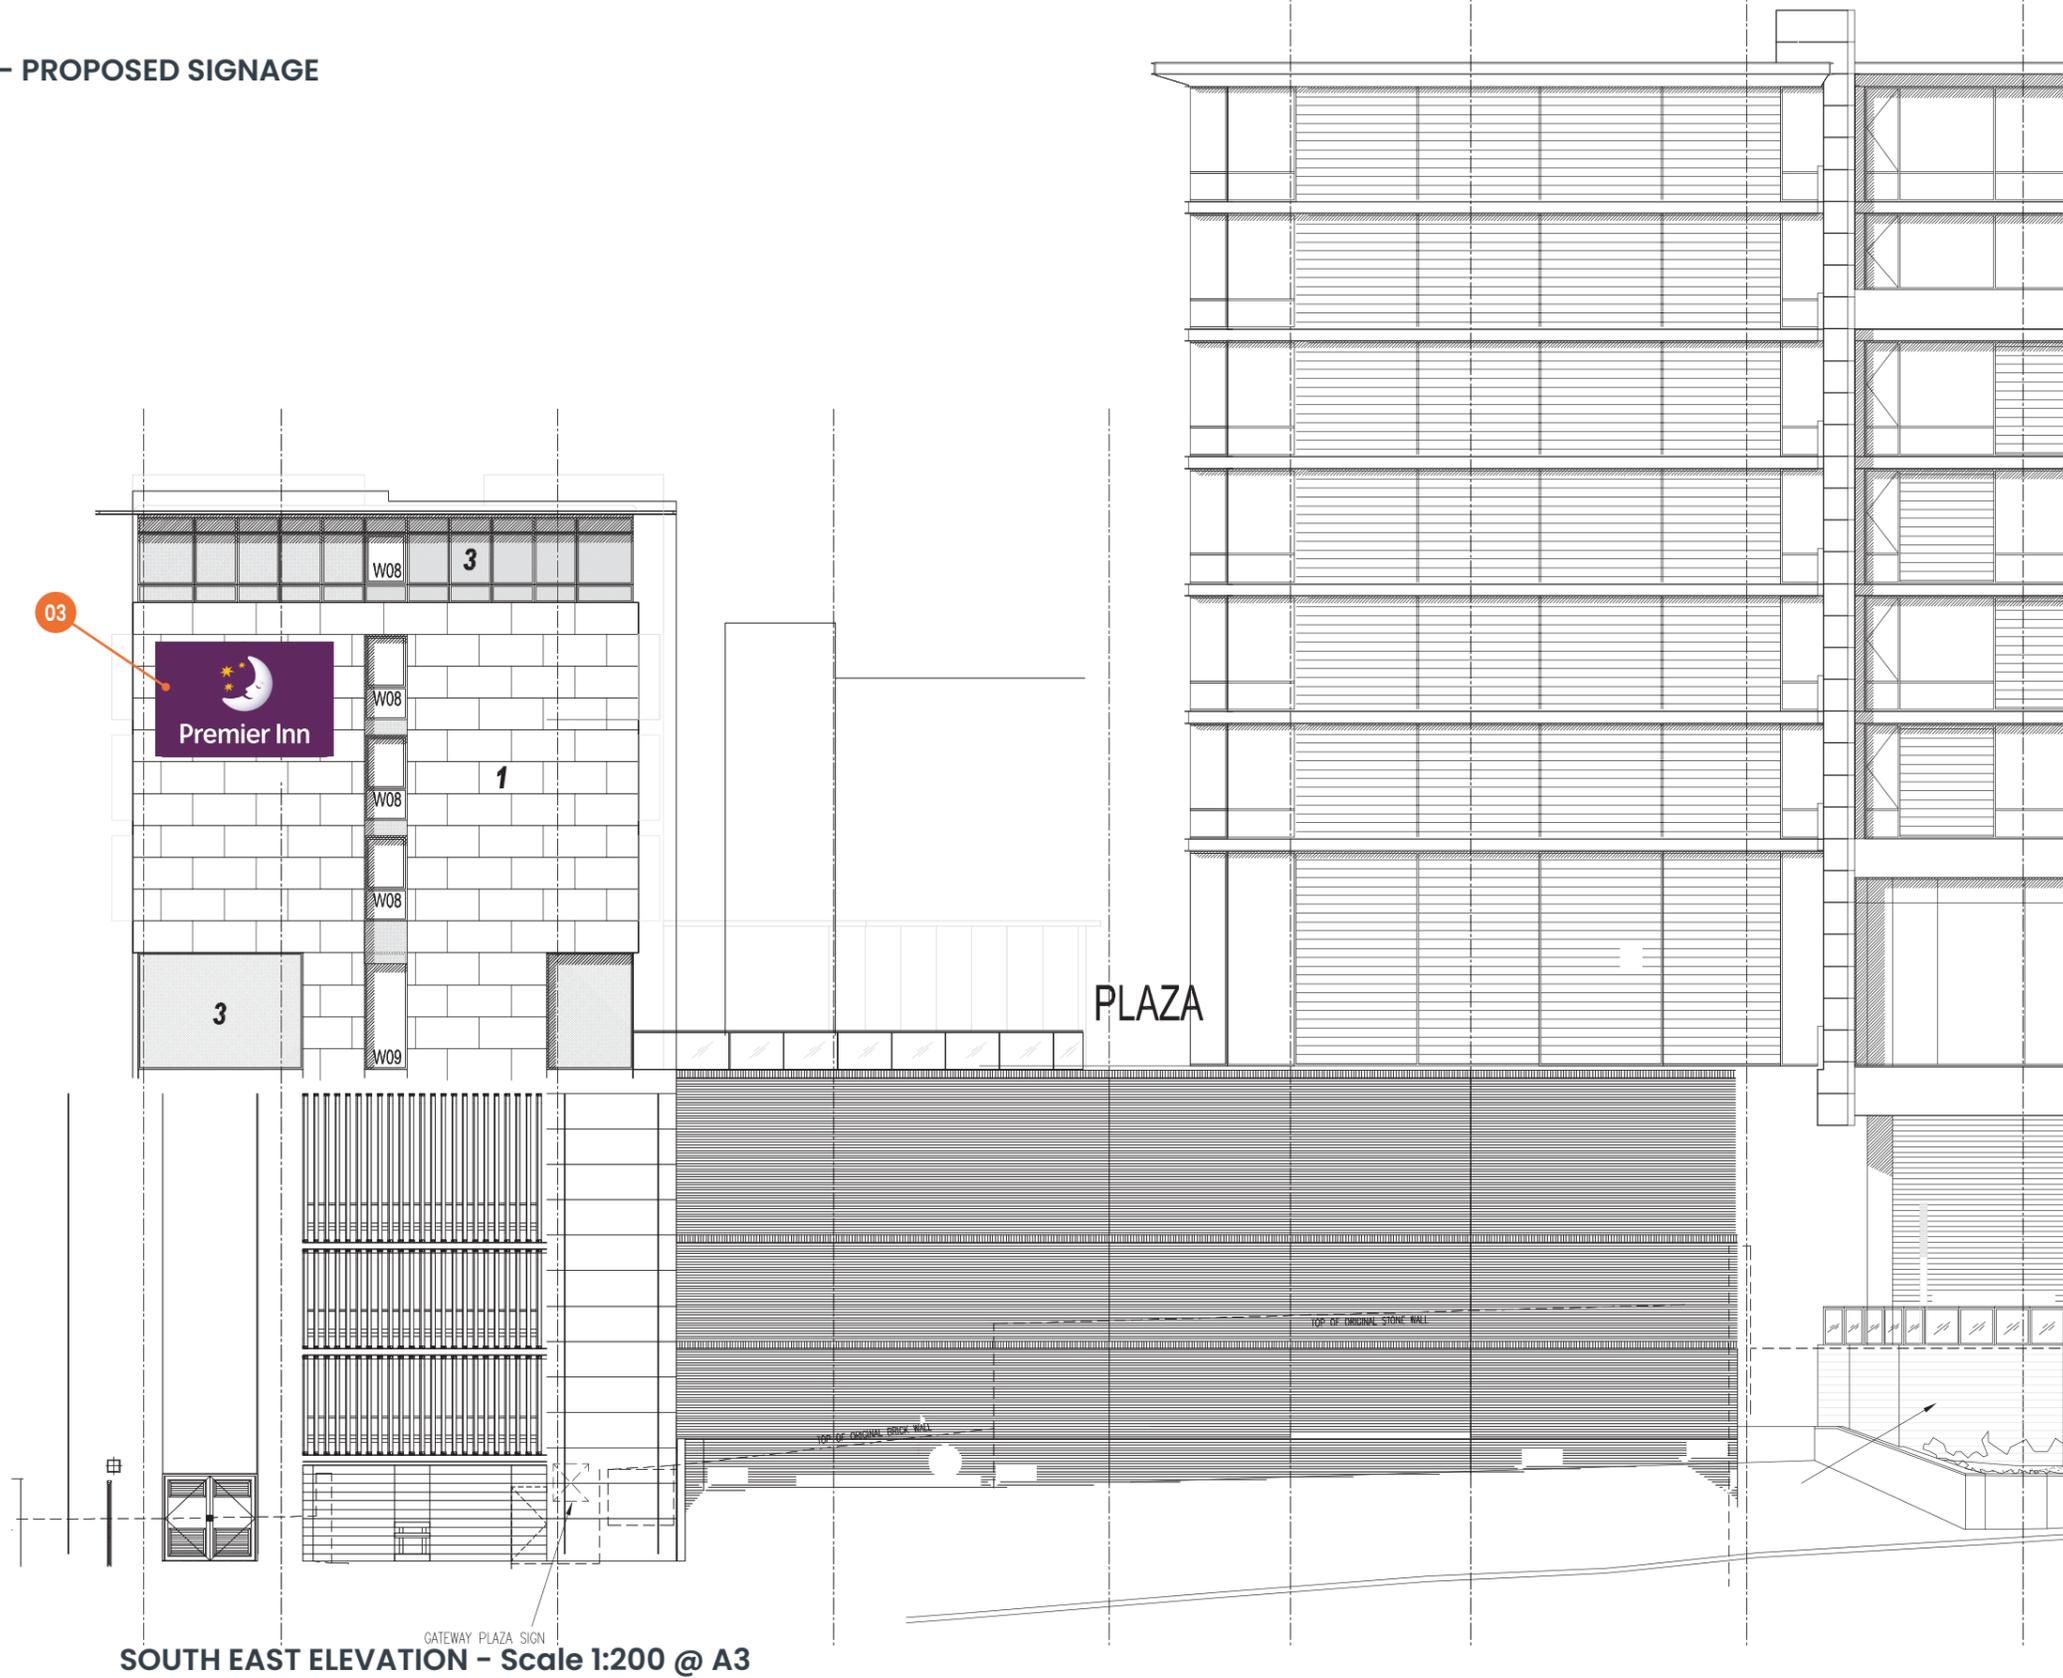

SOUTH EAST ELEVATION – Scale 1:200 @ A3

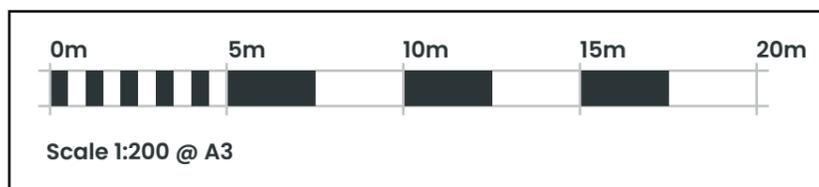

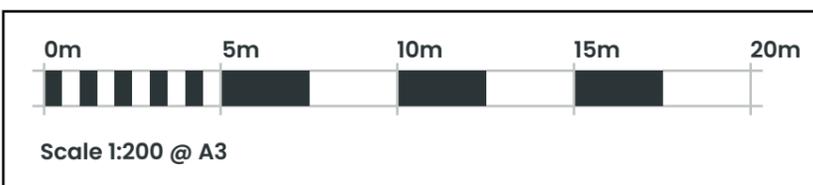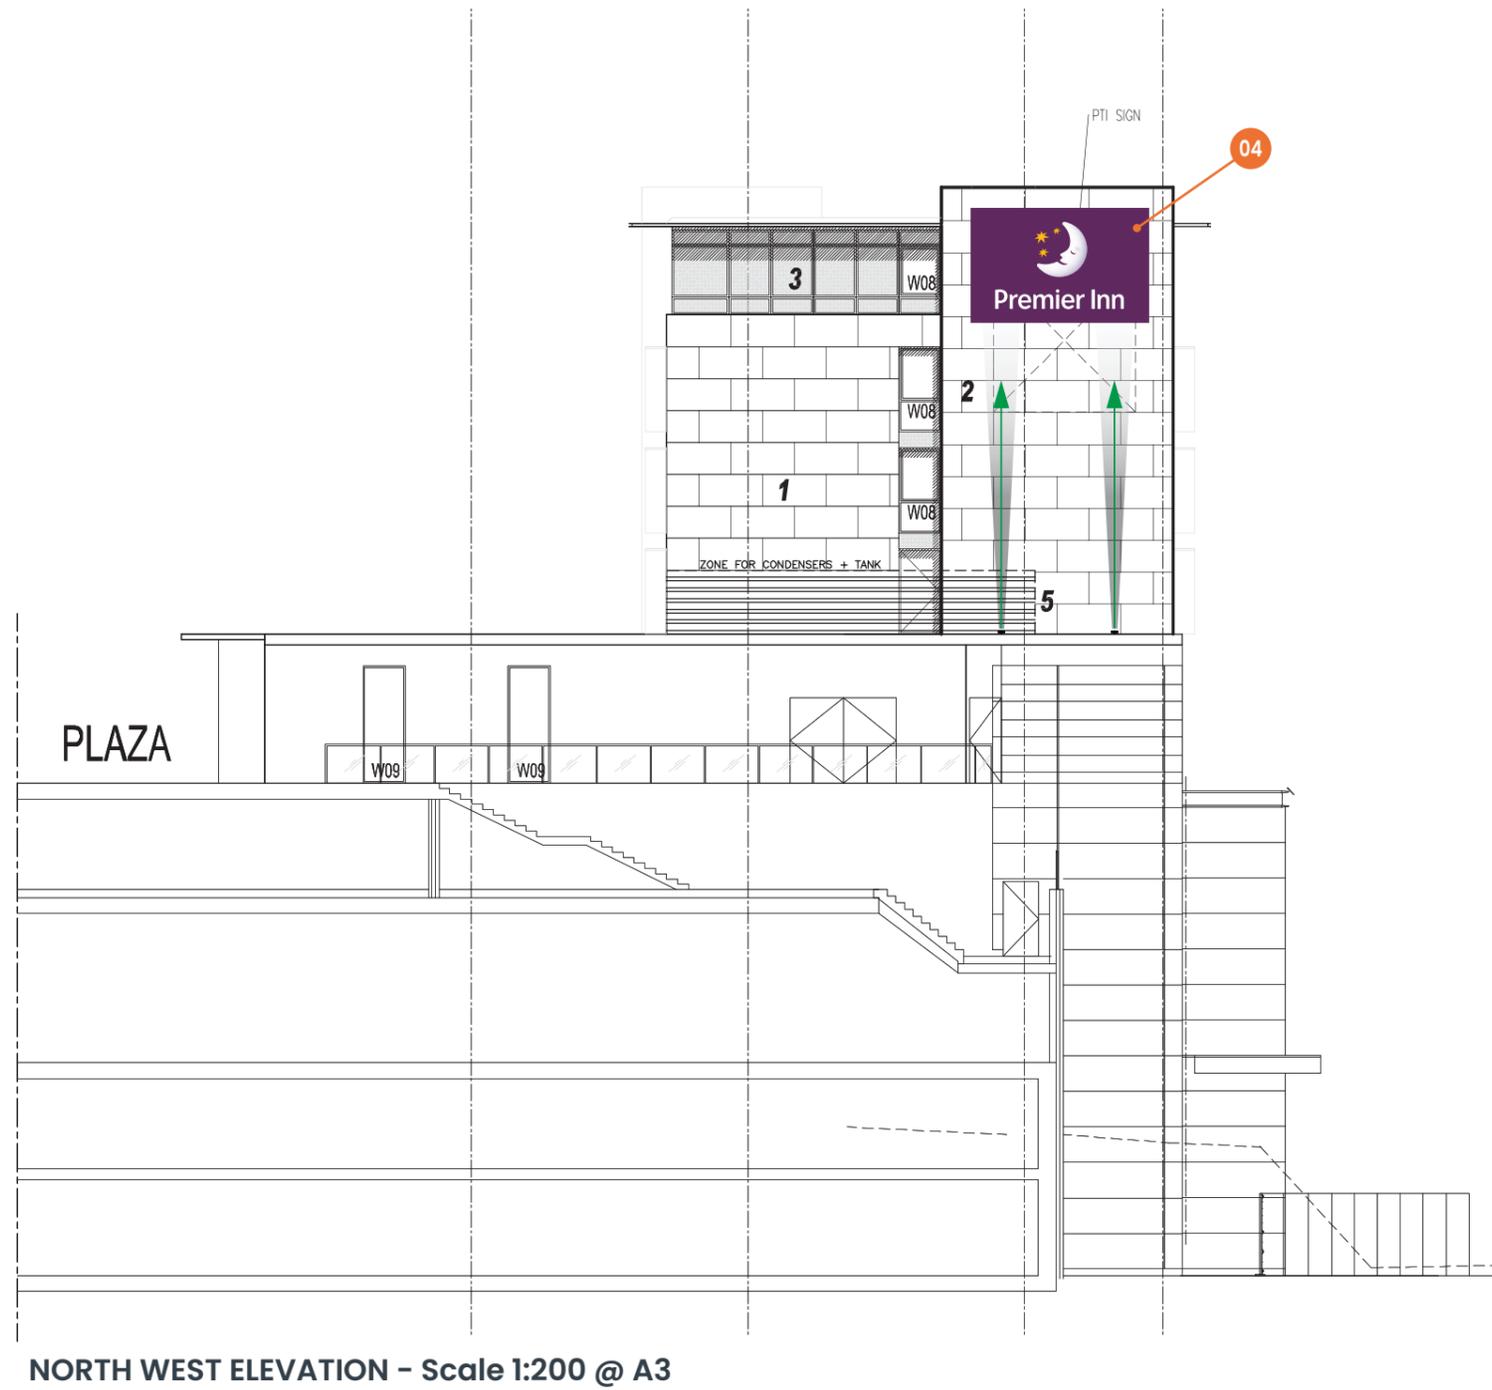

**PLANNING DRAWING – PROPOSED SIGNAGE**


**ITEM 01 (Qty 1) PI-E-19**

Flex face Vertical sign

**Featuring:**

- Internally illuminated flex face sign
- An internally illuminated flex face sign signcomp extrusion.
- Sign case to be powder coated Premier Inn Purple special powder Cromadex 261c 70% gloss.
- Complete with full digital printed face with UV laquer offering a min 5yr colour retaining warranty.
- White GE LEDs 5000k LED illumination.

Scale 1:50

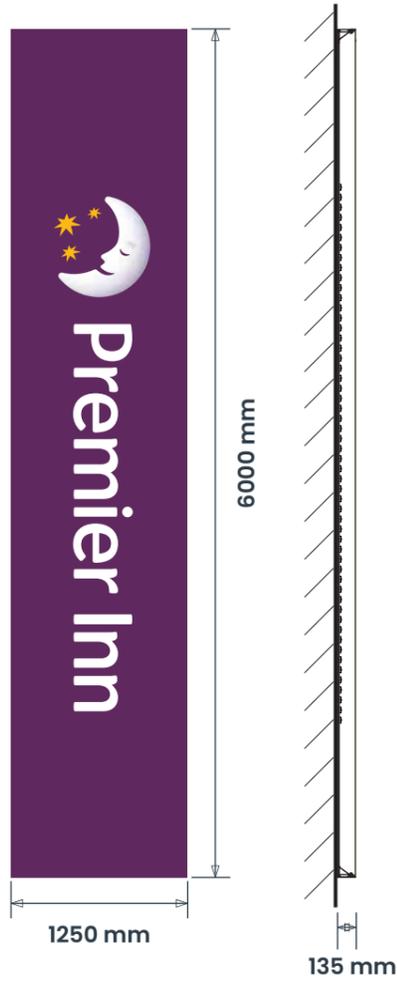

22 m Ground Clearance

Max 250 Candelas per square meter (cd/m2)

**ITEM 02 (Qty 1) PI-E-19**

Flex face Horizontal sign

**Featuring:**

- Internally illuminated flex face sign
- An internally illuminated flex face sign signcomp extrusion.
- Sign case to be powder coated Premier Inn Purple special powder Cromadex 261c 70% gloss.
- Complete with full digital printed face with UV laquer offering a min 5yr colour retaining warranty.
- White GE LEDs 5000k LED illumination.

Scale 1:50



15.2 m Ground Clearance

Max 250 Candelas per square meter (cd/m2)

**SIGN COLOUR**

Premier Inn Purple  
Cromadex special  
261c powder 70% gloss

3M Scotchcal  
Opaque Film 80 - 2550  
Golden Yellow

Silver Lechler 1K matt  
base coat MG7105  
with 2K matt lacquer

Marine grade 316  
stainless steel with  
brushed finish

**BRAND TYPEFACES**

Primary :  
Premier Inn Sans Regular  
Premier Inn Sans Bold

Secondary :  
ITC Kabel BT Medium  
ITC Kabel BT Book



**PLANNING DRAWING – PROPOSED SIGNAGE**


**ITEM 03 (Qty 1) PI-E-19**

Stacked logo box

**Featuring:**

- Internally illuminated flex face sign
- An internally illuminated flex face sign signcomp extrusion.
- Sign case to be powder coated Premier Inn Purple special powder Cromadex 261c 70% gloss.
- Complete with full digital printed face with UV laquer offering a min 5yr colour retaining warranty.
- White GE LEDs 5000k LED illumination.

Scale 1:50

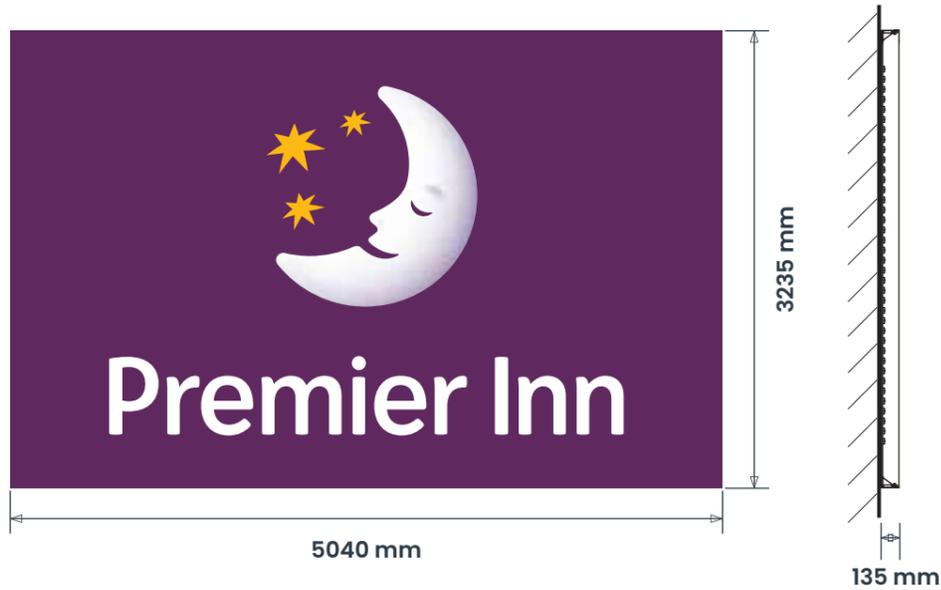

**22.9 m Ground Clearance**  
**Max 250 Candelas per square meter (cd/m2)**


**ITEM 04 (Qty 1) PI-E-19**

Stacked logo box

**Featuring:**

- Internally illuminated flex face sign
- An internally illuminated flex face sign signcomp extrusion.
- Sign case to be powder coated Premier Inn Purple special powder Cromadex 261c 70% gloss.
- Complete with full digital printed face with UV laquer offering a min 5yr colour retaining warranty.
- White GE LEDs 5000k LED illumination.

Scale 1:50

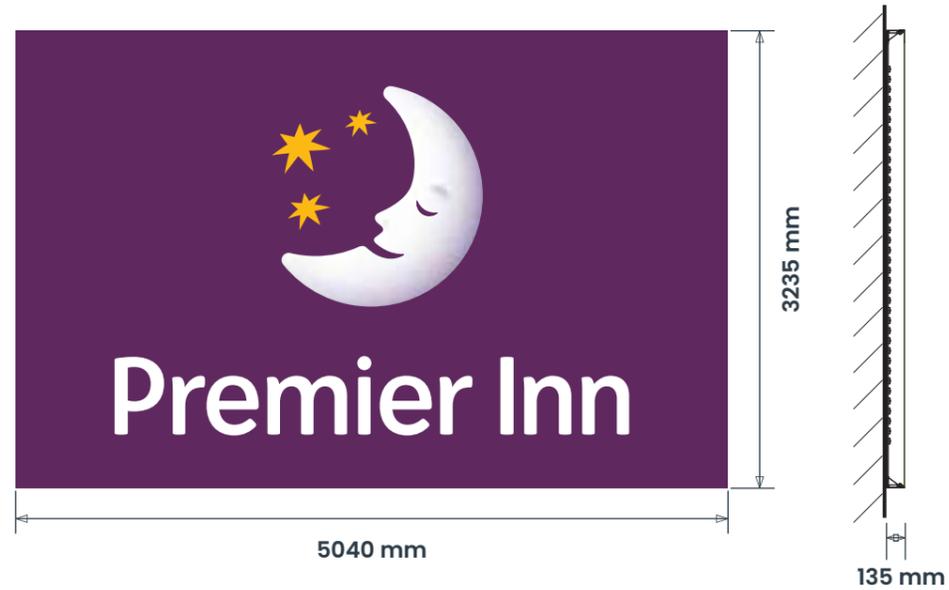

**26.9 m mm Ground Clearance**  
**Max 250 Candelas per square meter (cd/m2)**

**SIGN COLOUR**

Premier Inn Purple  
 Cromadex special  
 261c powder 70% gloss

3M Scotchcal  
 Opaque Film 80 - 2550  
 Golden Yellow


Silver Lechler 1K matt  
 base coat MG7105  
 with 2K matt lacquer

Marine grade 316  
 stainless steel with  
 brushed finish

**BRAND TYPEFACES**

Primary :  
 Premier Inn Sans Regular  
 Premier Inn Sans Bold

Secondary :  
 ITC Kabel BT Medium  
 ITC Kabel BT Book

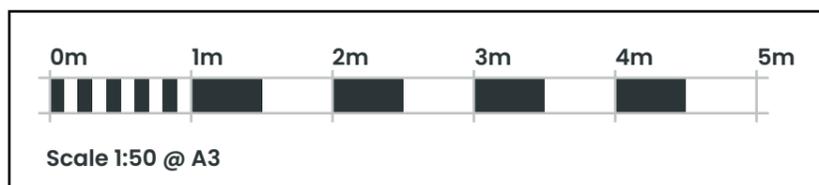

**PLANNING DRAWING – PROPOSED SIGNAGE**


**ITEM 12 (Qty 1) PI-E-10C**

Wall mounted horizontal aluminium fascia sign.

**Featuring:**

- An aluminium frame back box with intergral infill panel finished Gloss Silver.
- Fret cut aluminium cladding panels with rolled top and bottom edges 85mm radius & stepped top and bottom returns powder coated Premier Inn Purple.
- Backed up with 5mm opal 050 acrylic.
- Stars to have Yellow vinyl 3M Scotchcal translucent film 3630 - 125 Golden Yellow.
- Moon to have digital print applied to face with UV laminate.
- White GE LEDs 5000k internal illumination

Scale 1:20

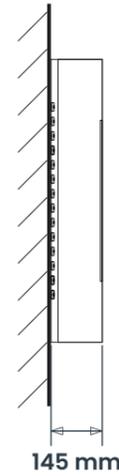

2.7m Ground Clearance

Max 250 Candelas per square meter (cd/m<sup>2</sup>)

**SIGN COLOUR**

Premier Inn Purple  
Cromadex special  
261c powder 70% gloss

3M Scotchcal  
Opaque Film 80 - 2550  
Golden Yellow


Silver Lechler 1K matt  
base coat MG7105  
with 2K matt lacquer

Marine grade 316  
stainless steel with  
brushed finish


**BRAND TYPEFACES**

Primary :  
Premier Inn Sans Regular  
Premier Inn Sans Bold

Secondary :  
ITC Kabel BT Medium  
ITC Kabel BT Book

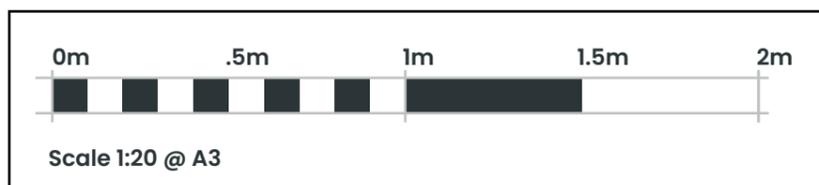

PLANNING DRAWING - SITE PLAN

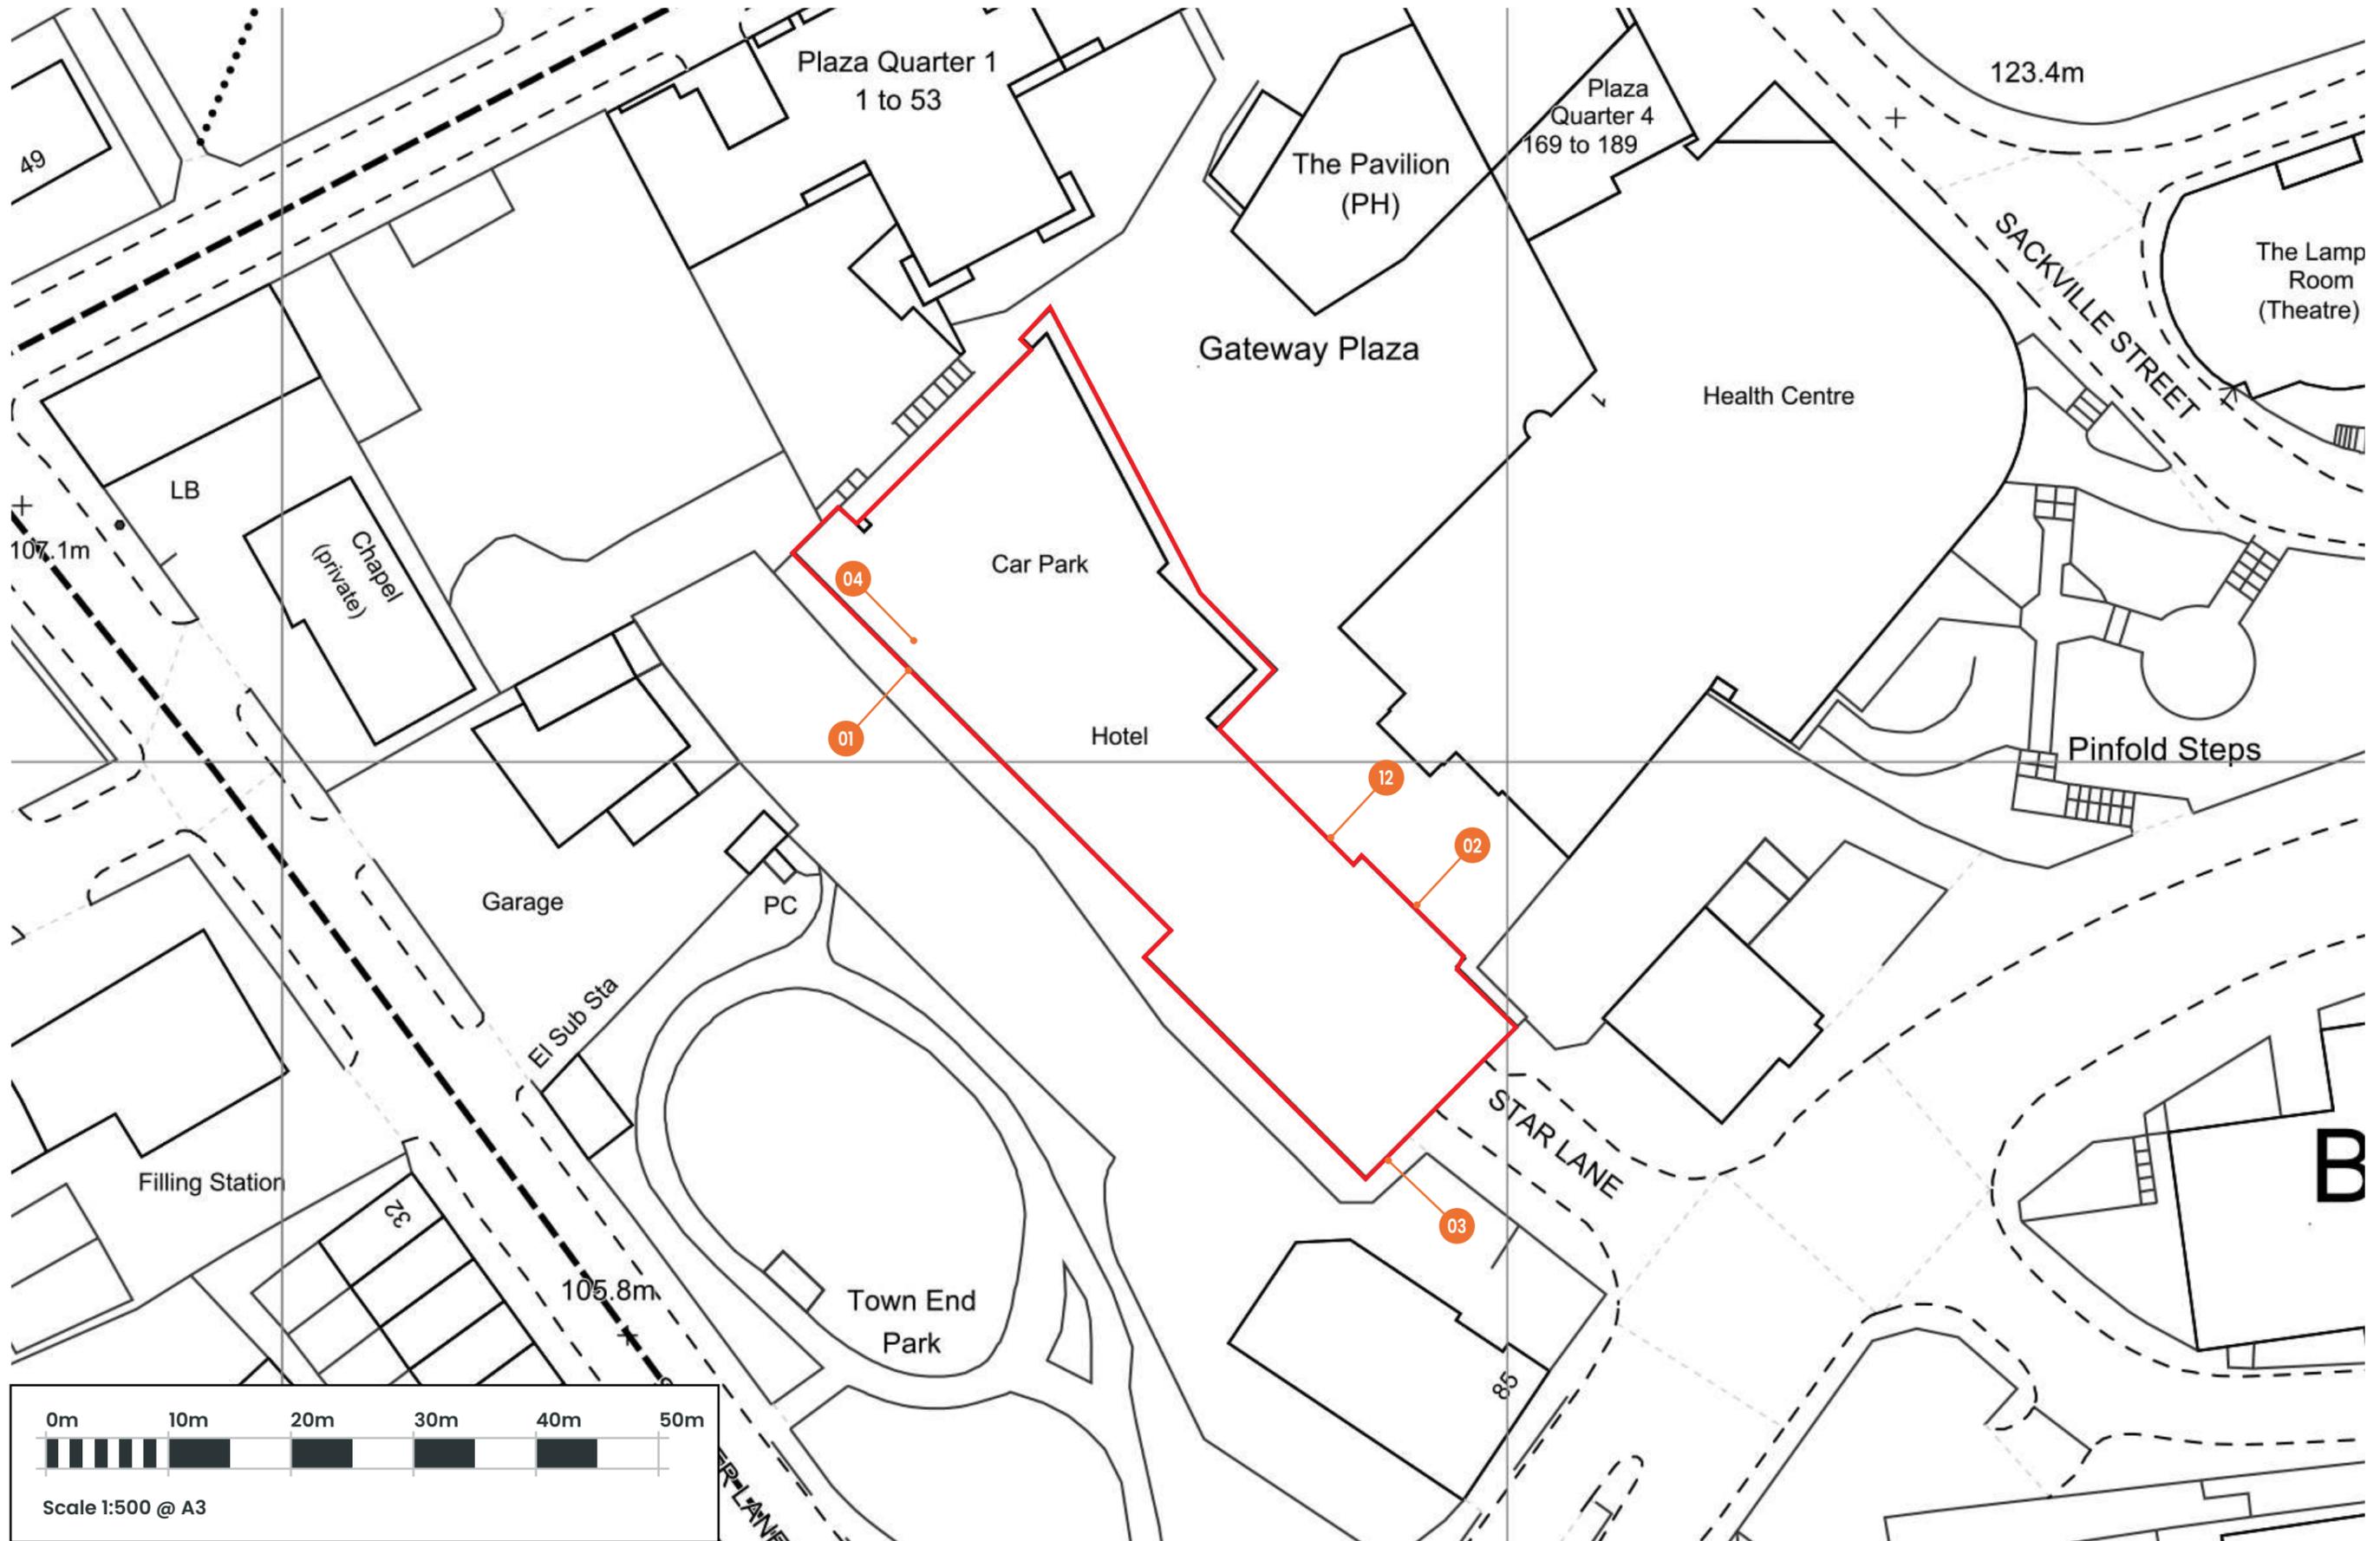

Scale 1:500 @ A3

