



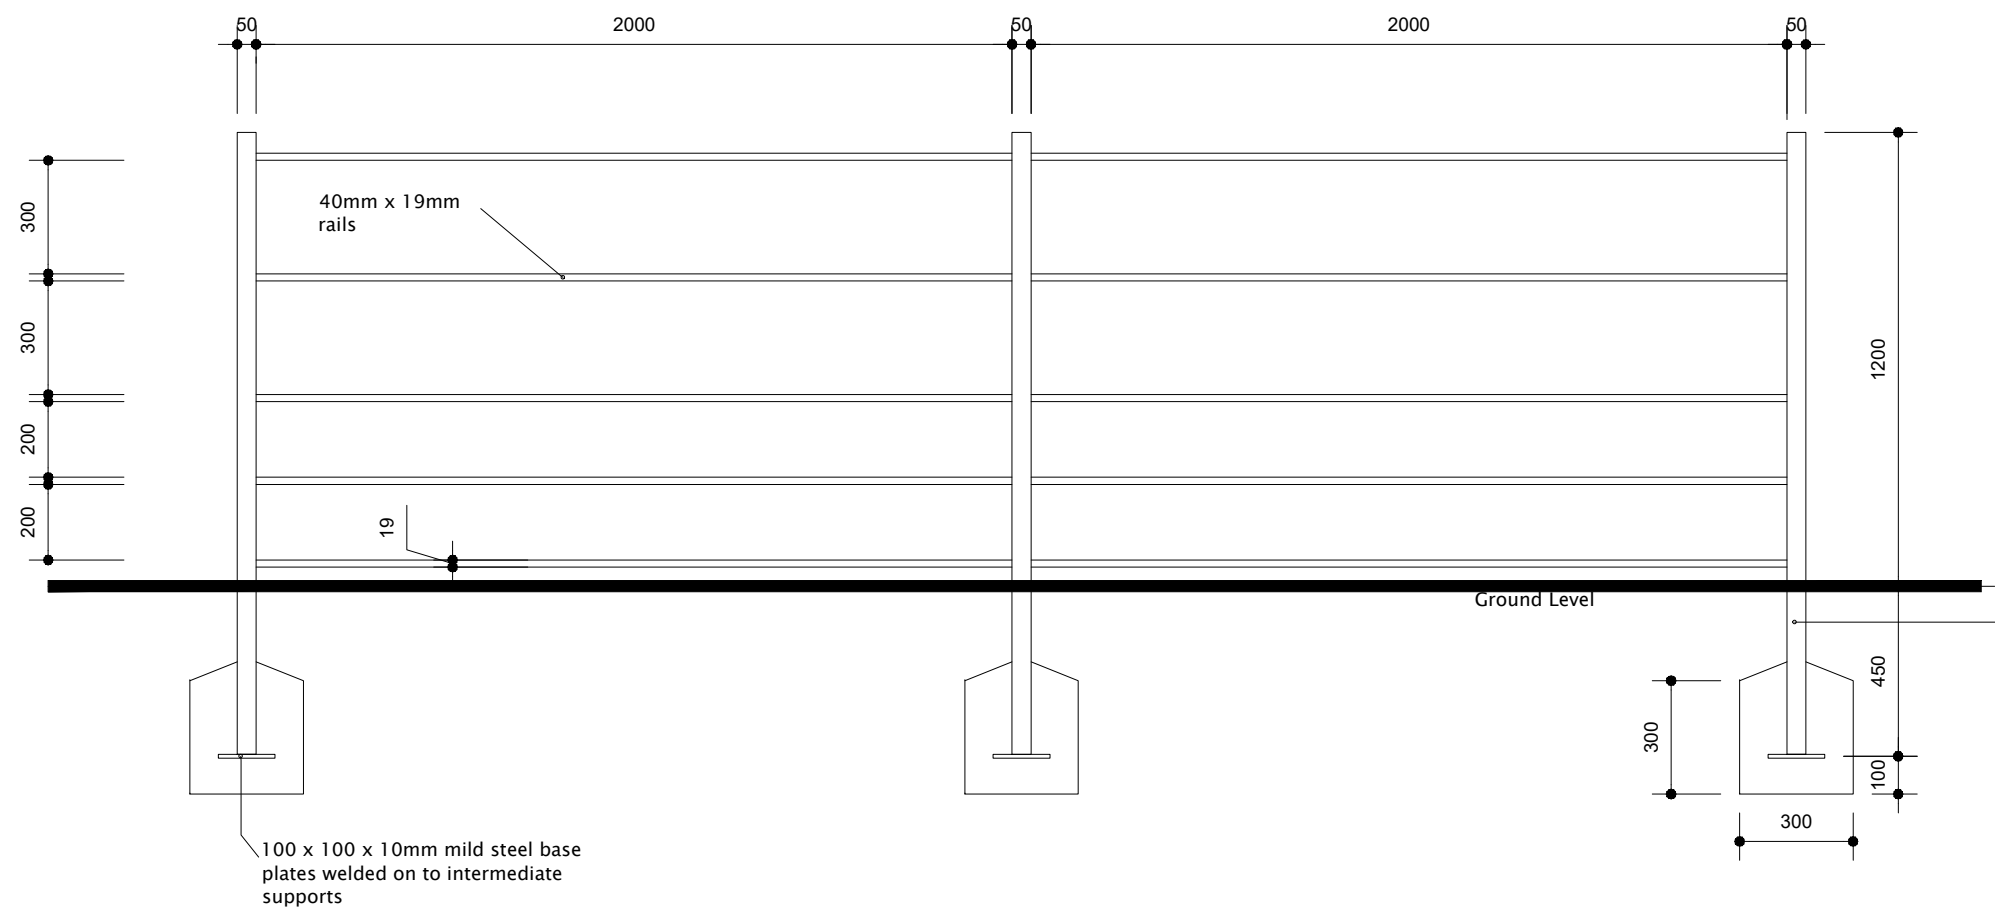

- NOTES:
1. Posts are to be located at all changes of direction, steps and every 2m or set midway on runs of 2-4m long.
 2. All railings are to be purpose made to fit individual situations.
 3. All metalwork is to be supplied ready primed and is to receive one undercoat and two top coats of gloss, on site, colour to be approved or supplied galvanised & polyester powder coated black.
 4. All welds are to be filed down prior to undercoat application.

Post is to extend 450mm below ground, set in 300 x 300 x 300mm in-situ concrete (1:2:4); posts are to be bedded on the bottom part before the top part is poured

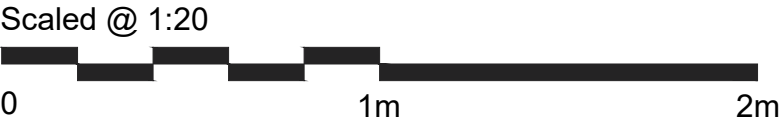

REV.	DESCRIPTION:	BY:	DATE:
------	--------------	-----	-------

STEN

ARCHITECTURE

Suite 4, Unit 1,
Benton Office Park,
Bennett Avenue,
Horbury,
Wakefield,
WF4 5RA
Tel: 01924 669424

Web: www.sten-architecture.co.uk

TSitter: @STEN_arch

Facebook: [stenarchitectureitd](https://www.facebook.com/stenarchitectureitd)

Linkedin: [Sten Architecture](https://www.linkedin.com/company/sten-architecture)

CLIENT:	Barratt and David Wilson Homes Yorkshire West						
SITE:	Penistone						
TITLE:		Planning Drawings 1200mm Estate Railings					
SCALE AT A3:	1:20	DATE:	06.02.20	DRAWN:	TW	CHECKED:	
PROJECT NO:	2001	DRAWING NO:	2001.B.04	REVISION:			