
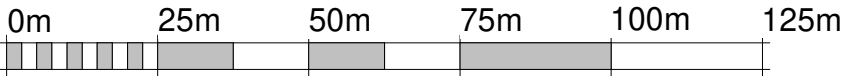


What 3 Words for Site location:
- rate.smashes.pardon


Outbuildings
are to be
demolished.

Location Plan

1 : 1250

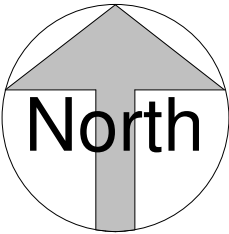

VISUAL SCALE 1:1250 @ A3

 Telephone 01361 883 785	<small>THIS DRAWING IS PROTECTED BY COPYRIGHT All rights reserved. Licence number 100047316 Do not scale drawing Dimensions given are structural unless otherwise stated.</small>	<small>For Technical help in regards to these drawings please contact,</small> SCOTT HUNTER	CLIENT Mr and Mrs Brown	Drawing Ref.	Scale (@ A3)	Drawn	Checked	Date	CONTRACT NUMBER
				9953 PL4	1 : 1250	WJH	SRH	16.05.25	2148