



PI Barnsley Central S70 2RD

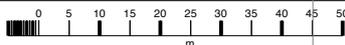

Premier Inn
Gateway Plaza
Sackville Street,
Barnsley,
S70 2RD

OSMasterMap 1250/2500/10000 scale
Tuesday, August 5, 2025, ID: CM-01235628
www.centremapslive.co.uk
1:1250 scale print at A4, Centre: 434077 E, 406397 N
©Crown Copyright Ordnance Survey. Licence no. AC0000849896

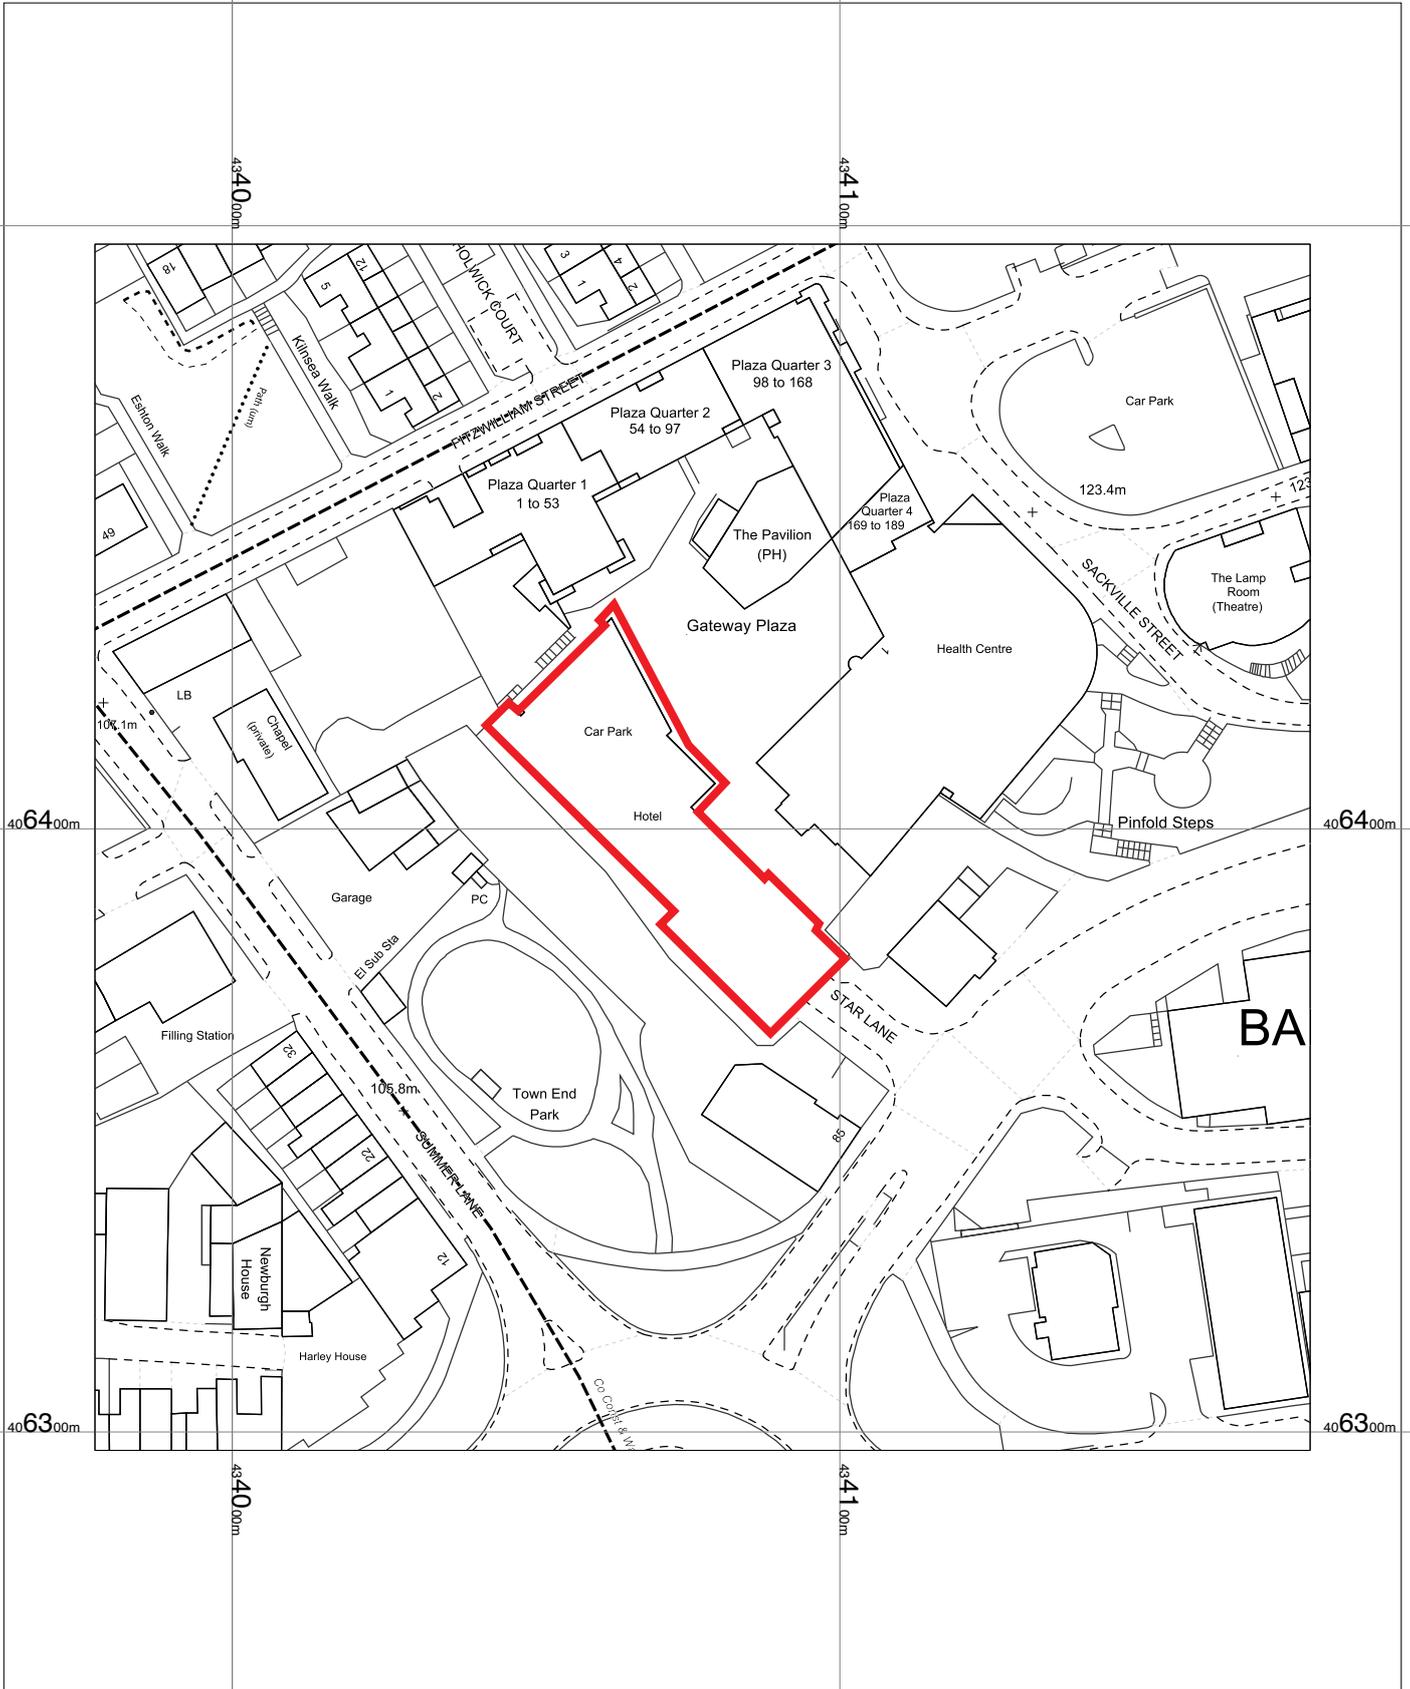