



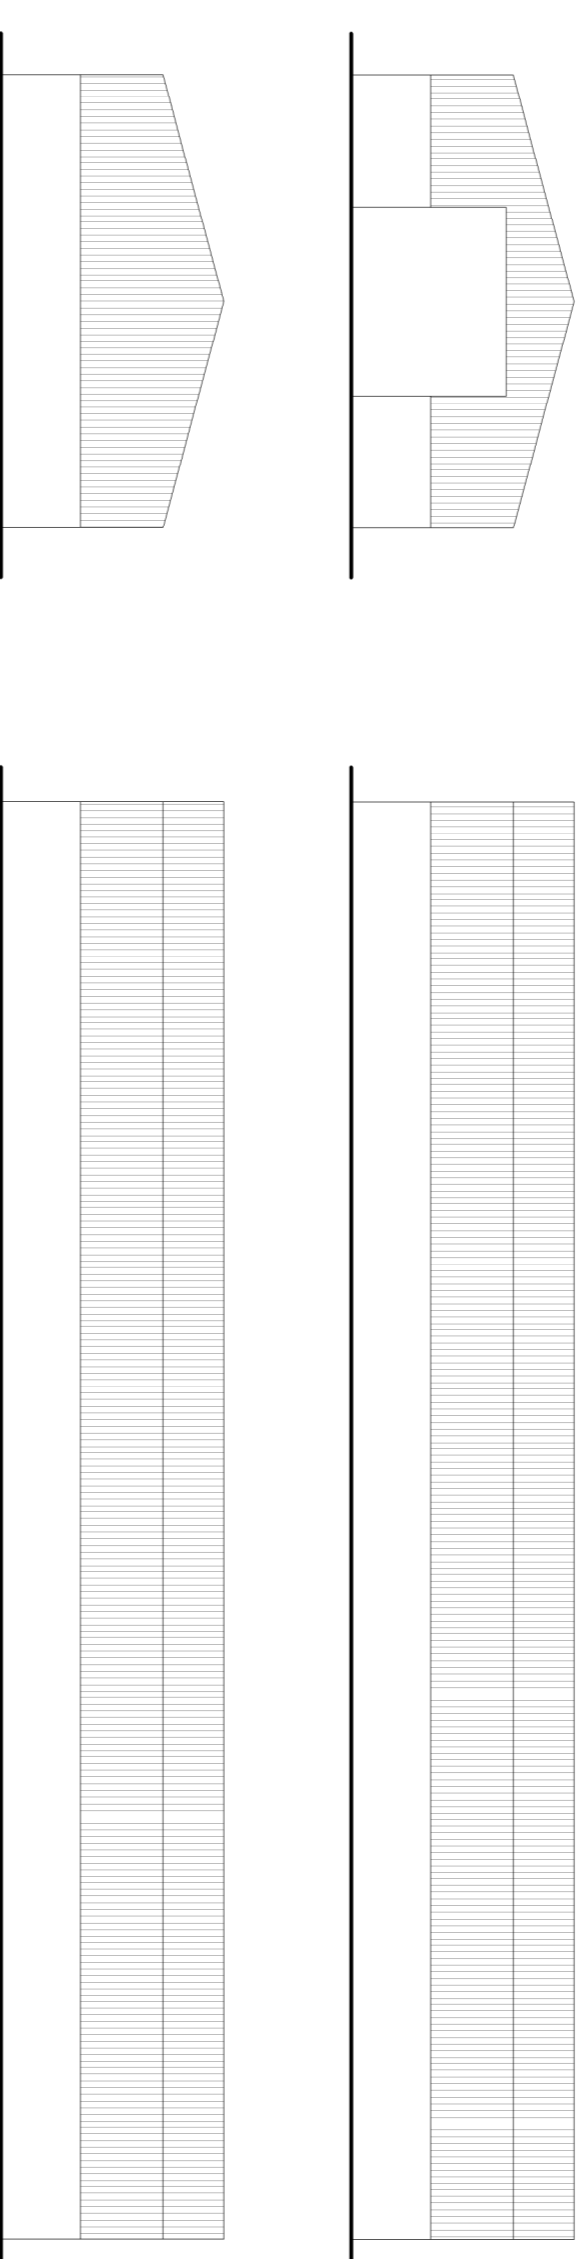

SITE LOCATION 1:1250

# CUCKOLD CARR FARM - PROPOSED BUILDING

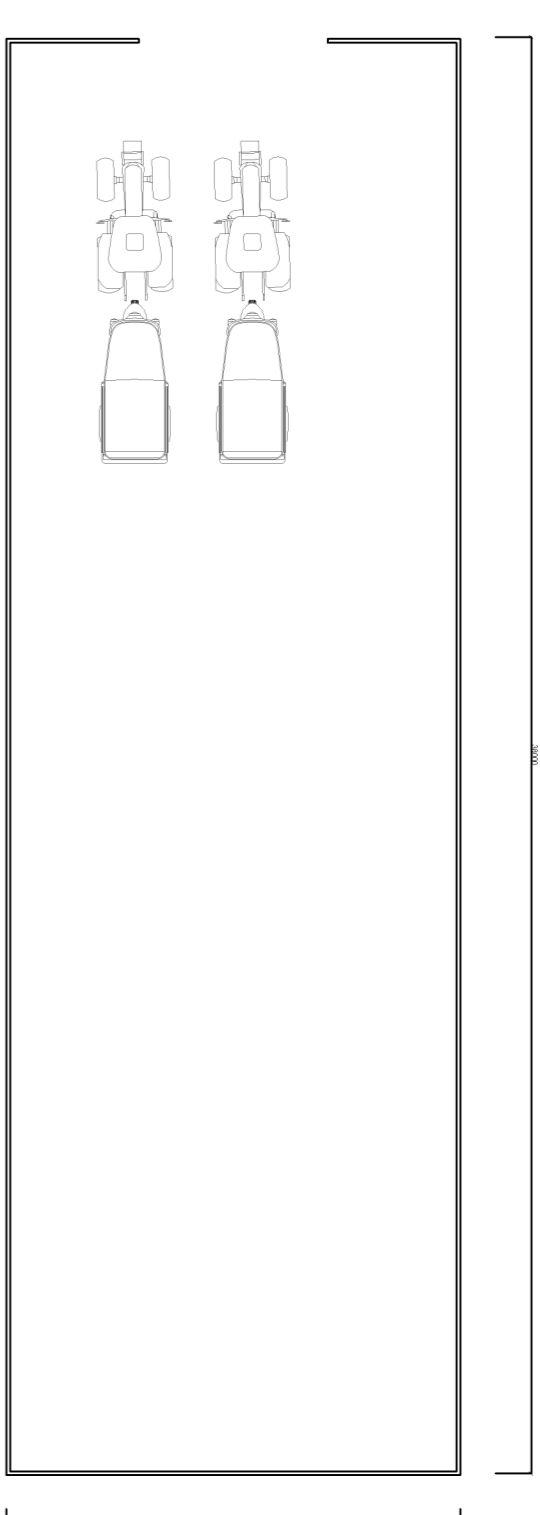

PROPOSED AGRICULTURAL UNIT SCALE 1:200

PROPOSED AGRICULTURAL UNIT  
 O/A SIZE 12 X 38M (465M<sup>2</sup>)  
 HEIGHT MAX 6M  
 STEEL CLADDING OVER 2M TO BE GREEN/BROWN  
 CONCRETE SIDE PANELS UP TO 2M  
 TOTAL AREA SIZE INCLUDING WOODLAND 25.4 ACRES  
 FIELD 9.2 ACRES  
 FIELD 8.2 ACRES  
 WOODLAND 10 ACRES

Do not scale from this drawing. Architectural Drawings Ltd to be notified of any discrepancies in figure dimensions and between site conditions and drawings.

© This drawing and the works depicted within are the copyright of Architectural Drawings Ltd and for use on this site only. Written permission should be obtained from Architectural Drawings Ltd before reproduction in whole or part.

Before commencement of the works the contractor must ensure that the drawings are read in conjunction with all relevant sewer outfalls, level levels and connection points. This drawing must be read in conjunction with and checked against the site specific and design layout and engineering drawings.

Discrepancies must be reported to Architectural Drawings Ltd.

The contractor must satisfy himself with the adequacy of the adequate foundations appropriate to the ground conditions are used for any part of the works.

This drawing should not be relied upon to give information on ground conditions and foundations.

This Contractor is to sign and the work in compliance with the Building Regulations, relevant current British Standards

SCALE BARS	1	2	3	4	5
1:100	1	2	3	4	5
1:200	2	4	6	8	10
1:500	5	10	15	20	25
1:1250	25	50			

REV A BARN LOCATED ADJACENT



The Octagon, Sheffield S1 1PW  
 Tel: 01142 291889  
 www.architecturaldrawingsltd.co.uk  
 info@architecturaldrawingsltd.co.uk

REVISIONS  
 CLIENT  
**MR PEACE**  
**CUCKOLD CARR FARM**

TITLE  
**PROPOSED AGRICULTURAL BUILDING**

DRAWING STATUS  
**PLANNING**

SCALE	1:1250/1:200 @ A1
DATE	JUNE 2013
JOB NO.	01
DRAWING NUMBER	01
REV	A