


TYPICAL LONGITUDINAL SECTION

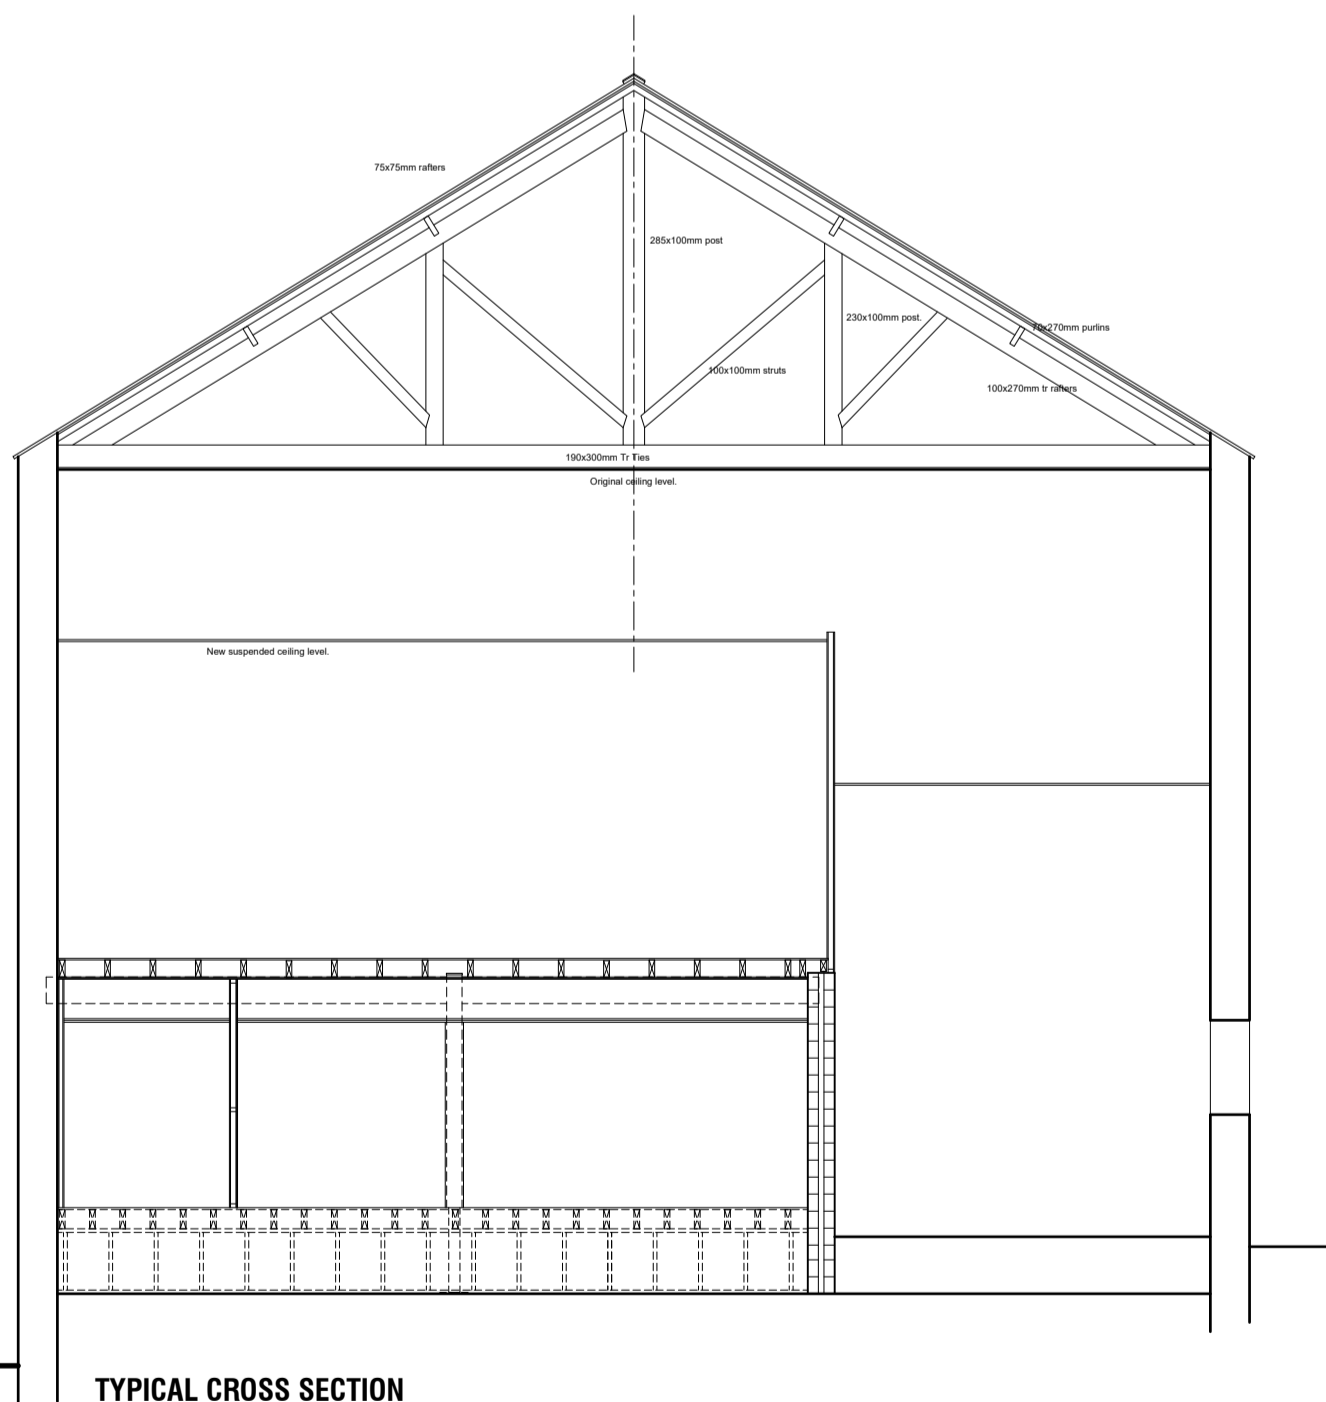

TYPICAL CROSS SECTION

Revision	Date	Description

FORMER PRINCESS THEATRE,
WEST STREET, HOYLAND,
BARNLEY, S74 9DU.

SURVEY 3

SECTIONS

MR CHEEMA



JE Architectural Ltd
23 Windmill Road, Wombwell,
Barnsley, S73 8PW.
Tel: 01226 754507
Email: jeald@virginmedia.com

This drawing and the copyright is the Architectural Company's property and may be used or reproduced only by agreement. All Dimensions in Millimetres Unless specified otherwise and subject to verification on site.

Scale: 1:100 @ A2	Date: JAN 2026
Ref: 202512	Drwg No: 03
0 cm	2 cm
4 cm	6 cm