


Section A - A

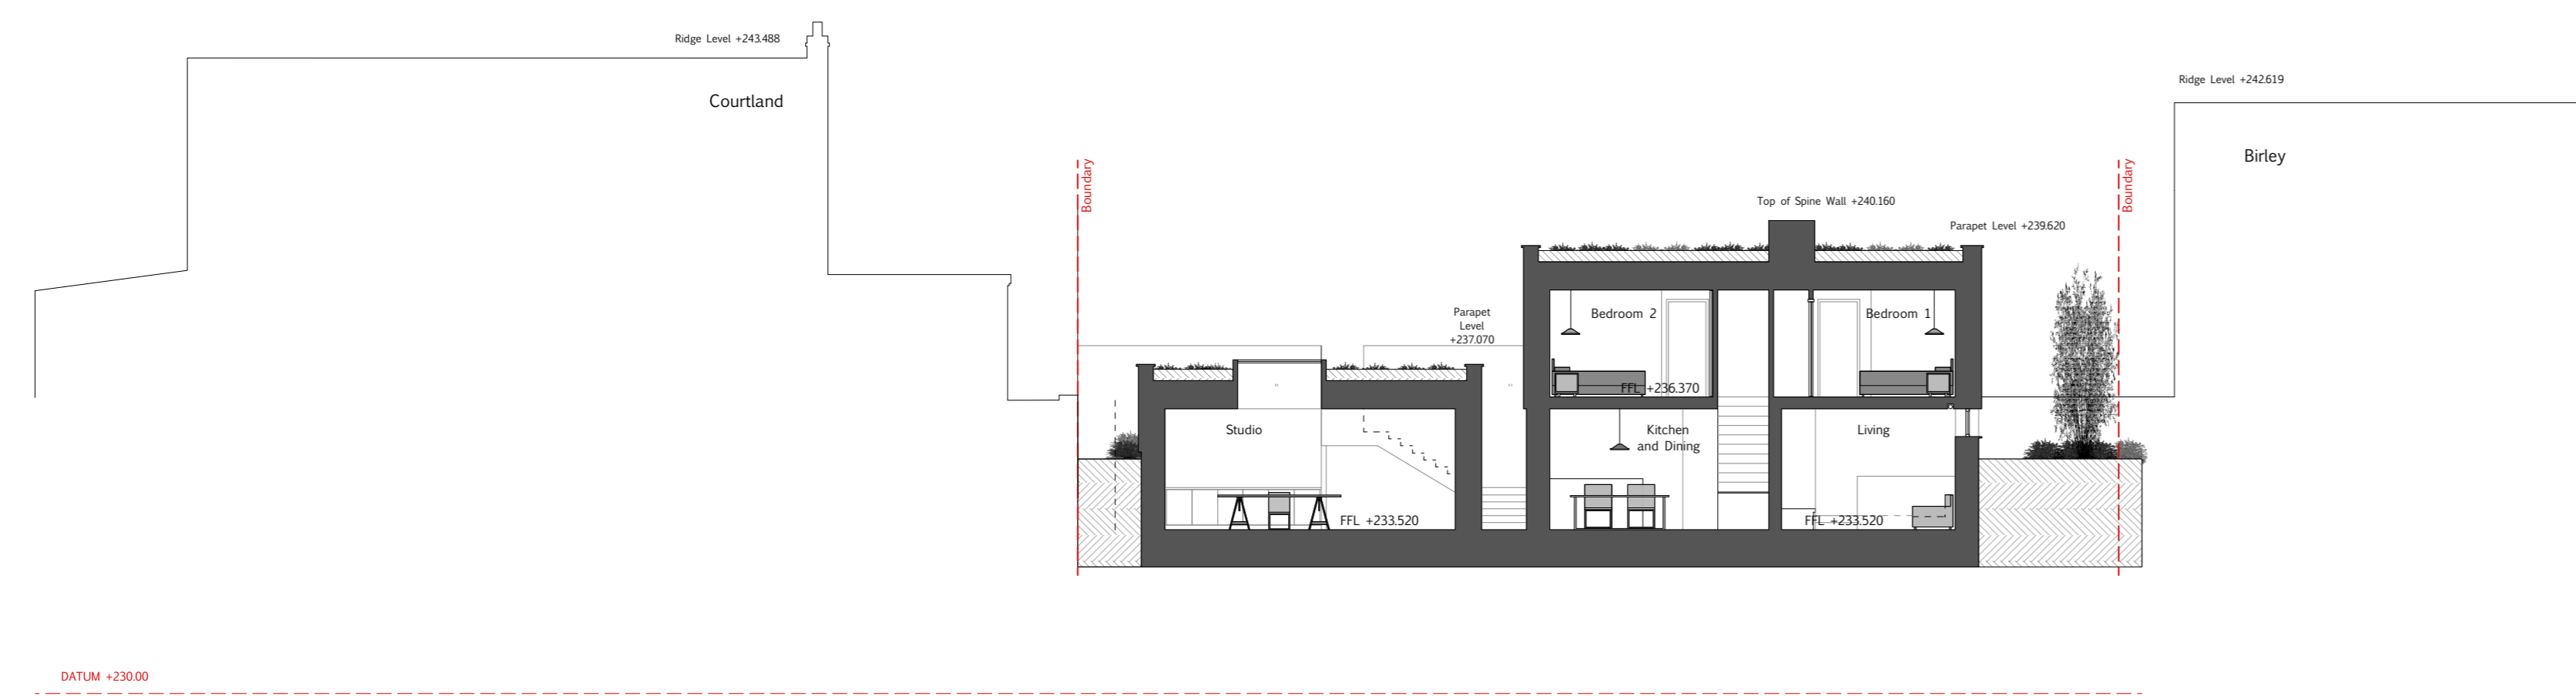

Section B - B

<b>MARC MEDLAND ARCHITECT</b> 2 HERON MEWS LA PETITE RUE DU VAL PLAISANT ST HELLER JERSEY JE2 4YA EMAIL MARC_MEDLAND@YAHOO.CO.UK TEL 07797 838 829		TITLE <b>PROPOSED SECTIONS</b>			
		PROJECT <b>COURTLAND SIDE</b>	DATE SEPT 2019	JOB NO. 50	DRAWN BY MM
		SCALE @ A1 1:125	DRAWING NUMBER 50/01/06	REV.	