


APPLICATION FOR TREE WORKS AT
THE PADDOCK, HIGH STREET, THURNSCOE
YOUR REF ZW/The Paddock 2007/0429
PLAN OF AREA.

FAO
Matthew
Smith
Amended
plan.

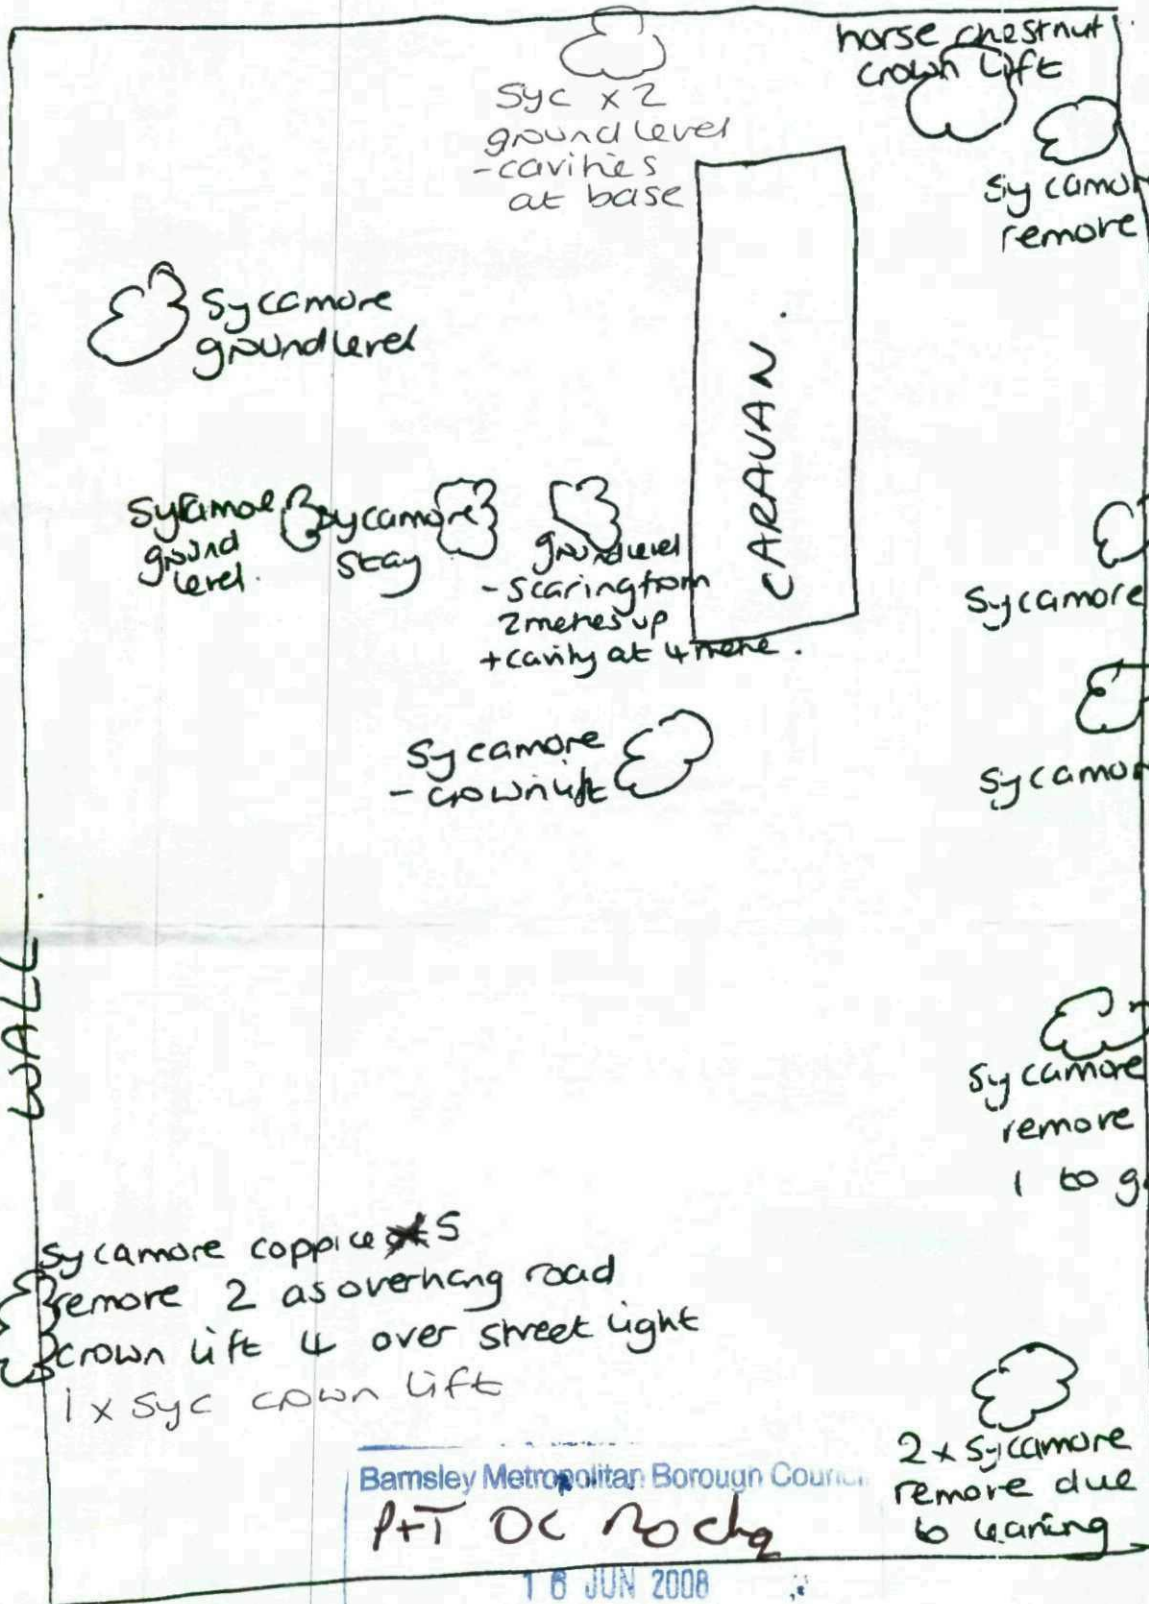

HIGH STREET

WALL

CARAVAN

BUNGALOW

Barnsley Metropolitan Borough Council
P+T DC Roche
16 JUN 2008

Corporate Mail Room