



Proposed Site Elevation - E1  
SCALE 1:100

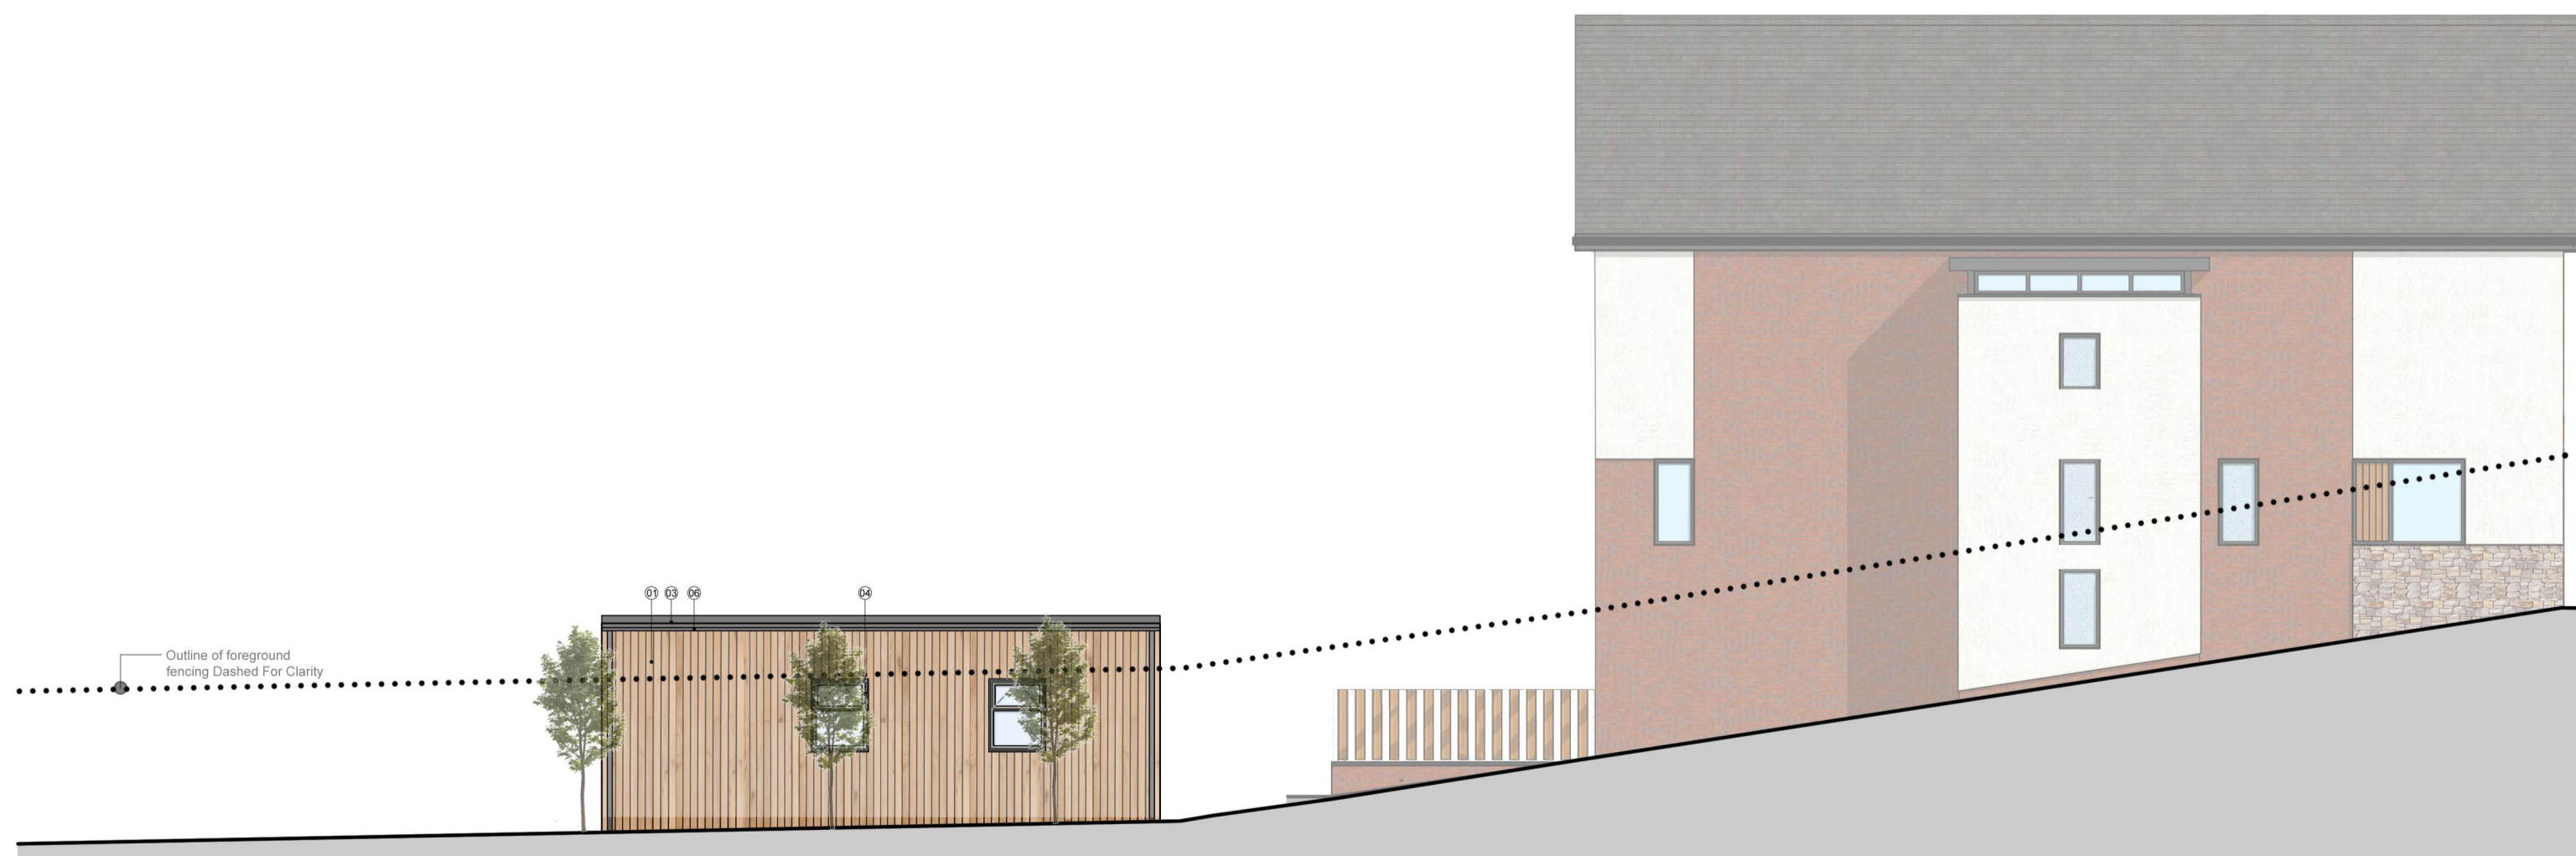

Proposed Site Elevation - E2  
SCALE 1:100

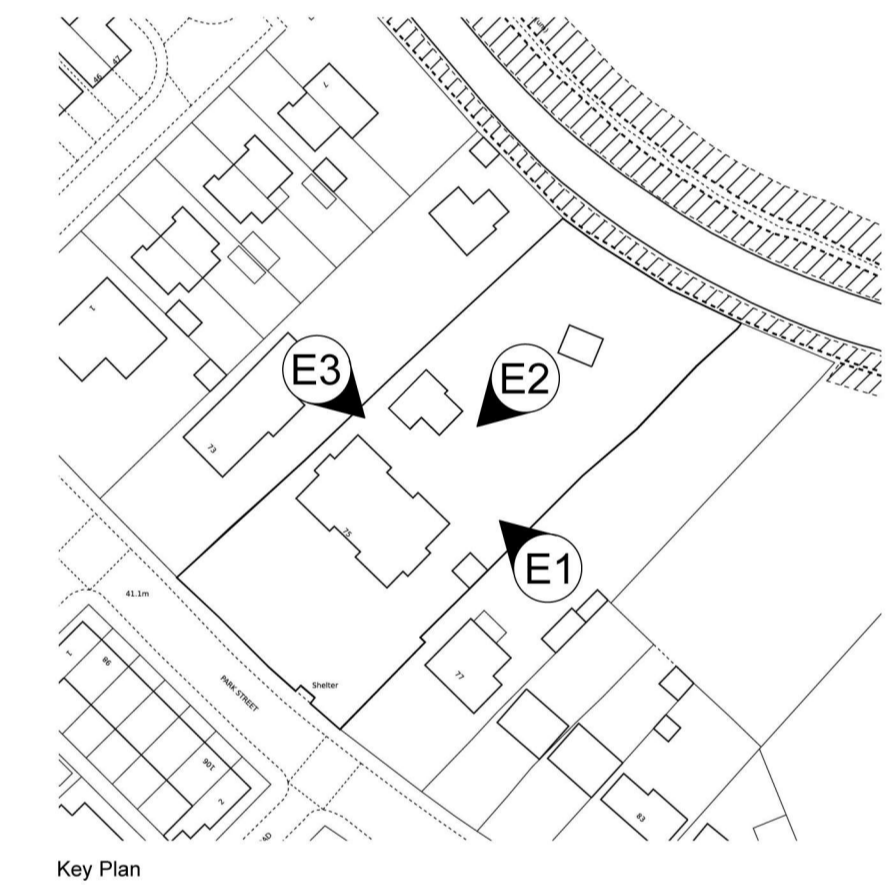

Proposed Site Elevation - E3  
SCALE 1:100

PLANNING			
P2	Proposed elevations updated to suit layout		24.11.11
<p>01482 847846 <b>Cooper</b></p> <p>www.ccsull.co.uk <b>Construction</b></p> <p>info@ccsull.co.uk <b>Services Ltd.</b></p>			
<p><b>CA</b> Catalyst Architects Ltd.</p> <p>T: 07942263217 www.catalystarchitects.co.uk studio@catalystarchitects.co.uk</p>			
Client:	Cynet Health Dove Valley Mews 75 Park Street, Wombwell Barnsley S73 0HL		
Site:			
Drawing Title:	Proposed Site Elevations		
Drawn: GRH	Date: 2024.03.28	Scale: 1:50	Size: A1
Drawing Ref:	Revision:	Issue Date:	
(23-059)-005	P2	2024.11.11	