



PLAN - SCALE 1:100

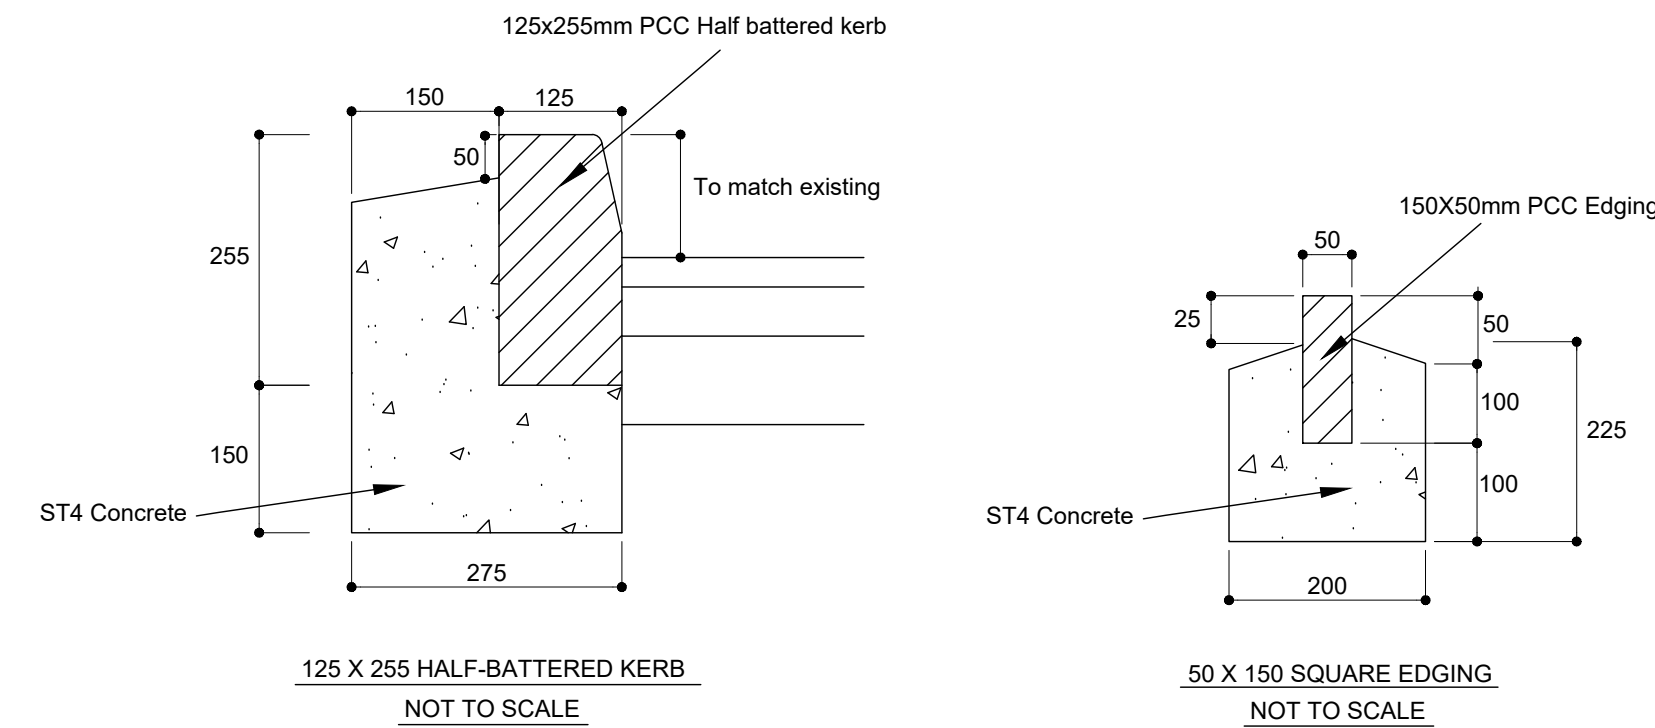


KEY


- 125 x 255 Half battered kerb
- 50 x 150 Precast concrete edging
- Footpath Reinstatement
- Reinstatement to garage bases

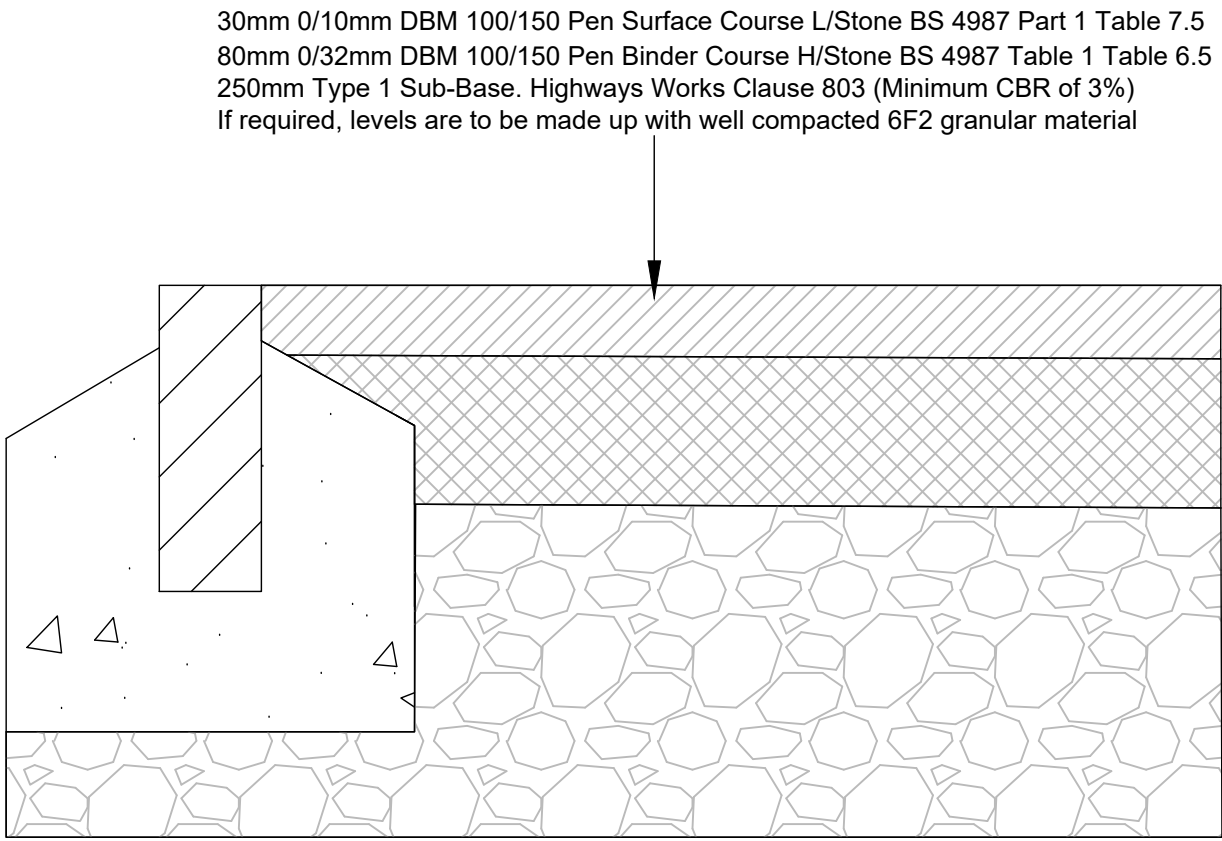

REINSTATEMENT TO GARAGE BASES  
NOT TO SCALE

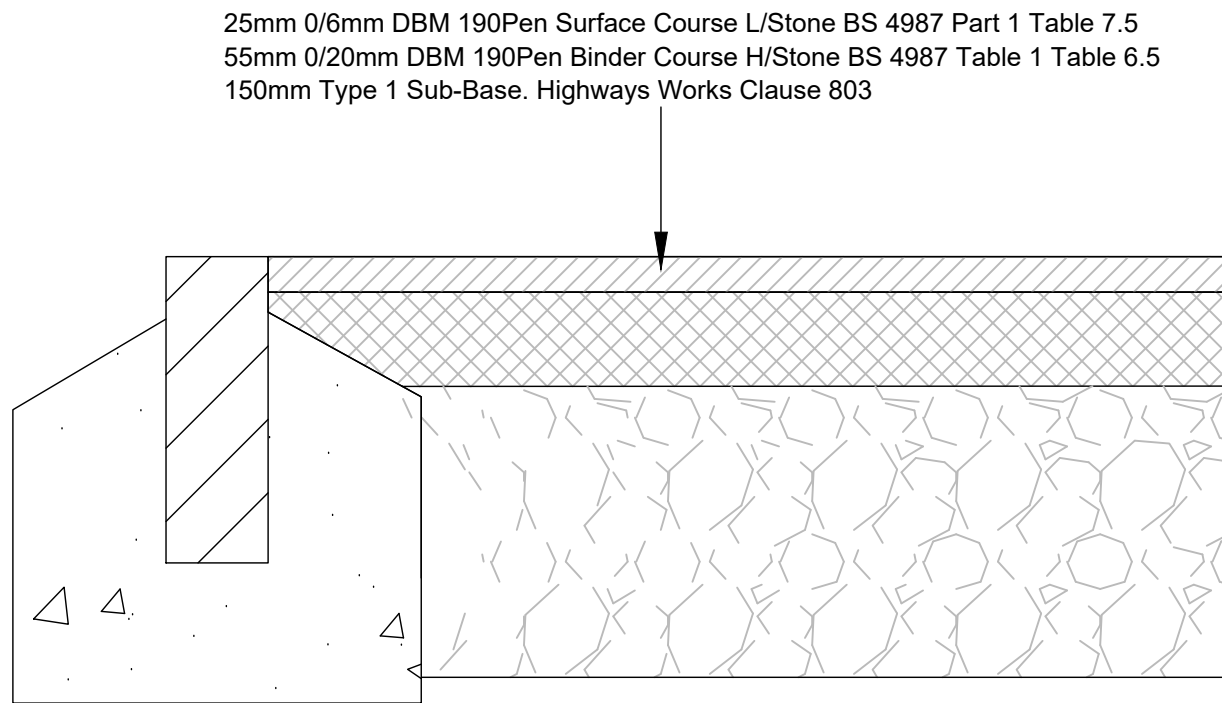

FOOTWAY REINSTATEMENT DETAIL  
NOT TO SCALE

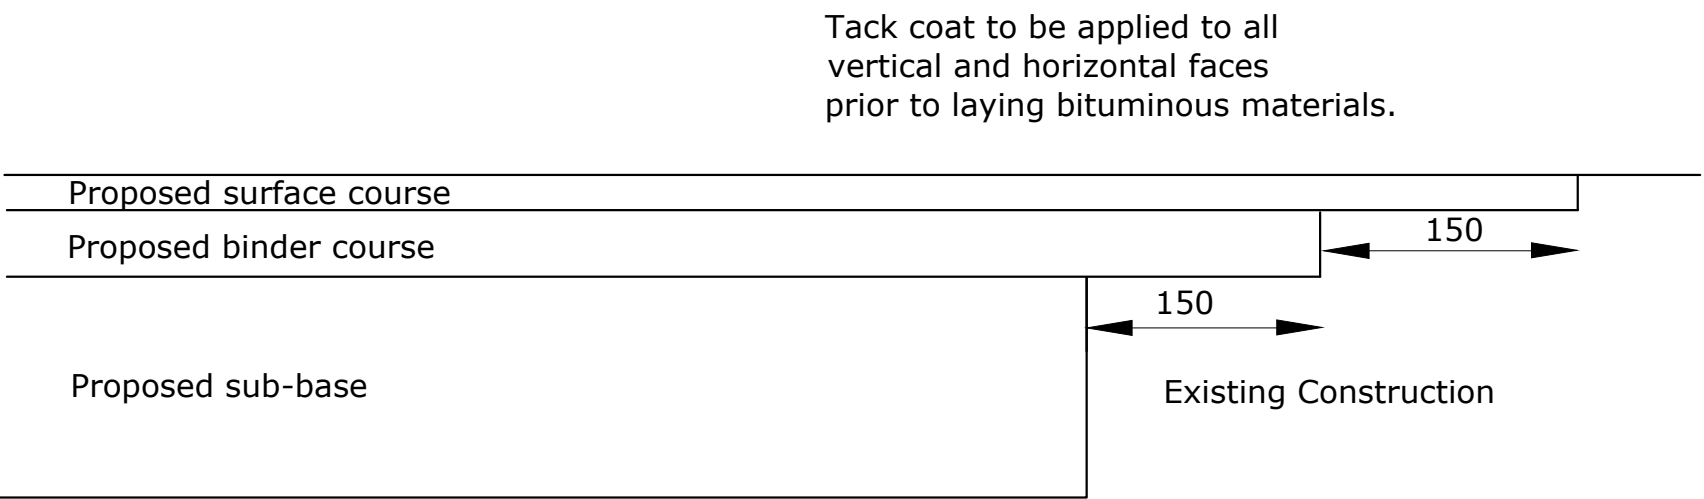

TIE-IN TO EXISTING CONSTRUCTION  
NOT TO SCALE

A	Footpath reinstatement extended	6-6-24	AST
Rev	Details	Date	Drwn Chk.

**Barnsley MBC**

**Fairfield garage site**  
**Bolton upon Dearne**

**Engineering works**

Dwg No. : STE/24/05/01 A  
Date : 21-2-24  
Scale : As shown  
Copyright © Shaun Tonge Engineering

**SHAUNTONGE**  
**ENGINEERING**

11 Broomhead Road, Wombwell, Barnsley, S73 0SA.  
Mobile 07528 278070 . Email Shauntongeengineering@yahoo.co.uk