


Revisions	A. A-----		00-00-00
This drawing is for planning permission only and is not a construction drawing.			
Drawing Title	LOCATION-PLAN		
Job No. - Dwg No.	A/J/2025/15	.	—
Client:	Allison and Jack Hawkins 1, The Gate Dodsworth Barnsley S75 3LT		
Scale.	1:1250		

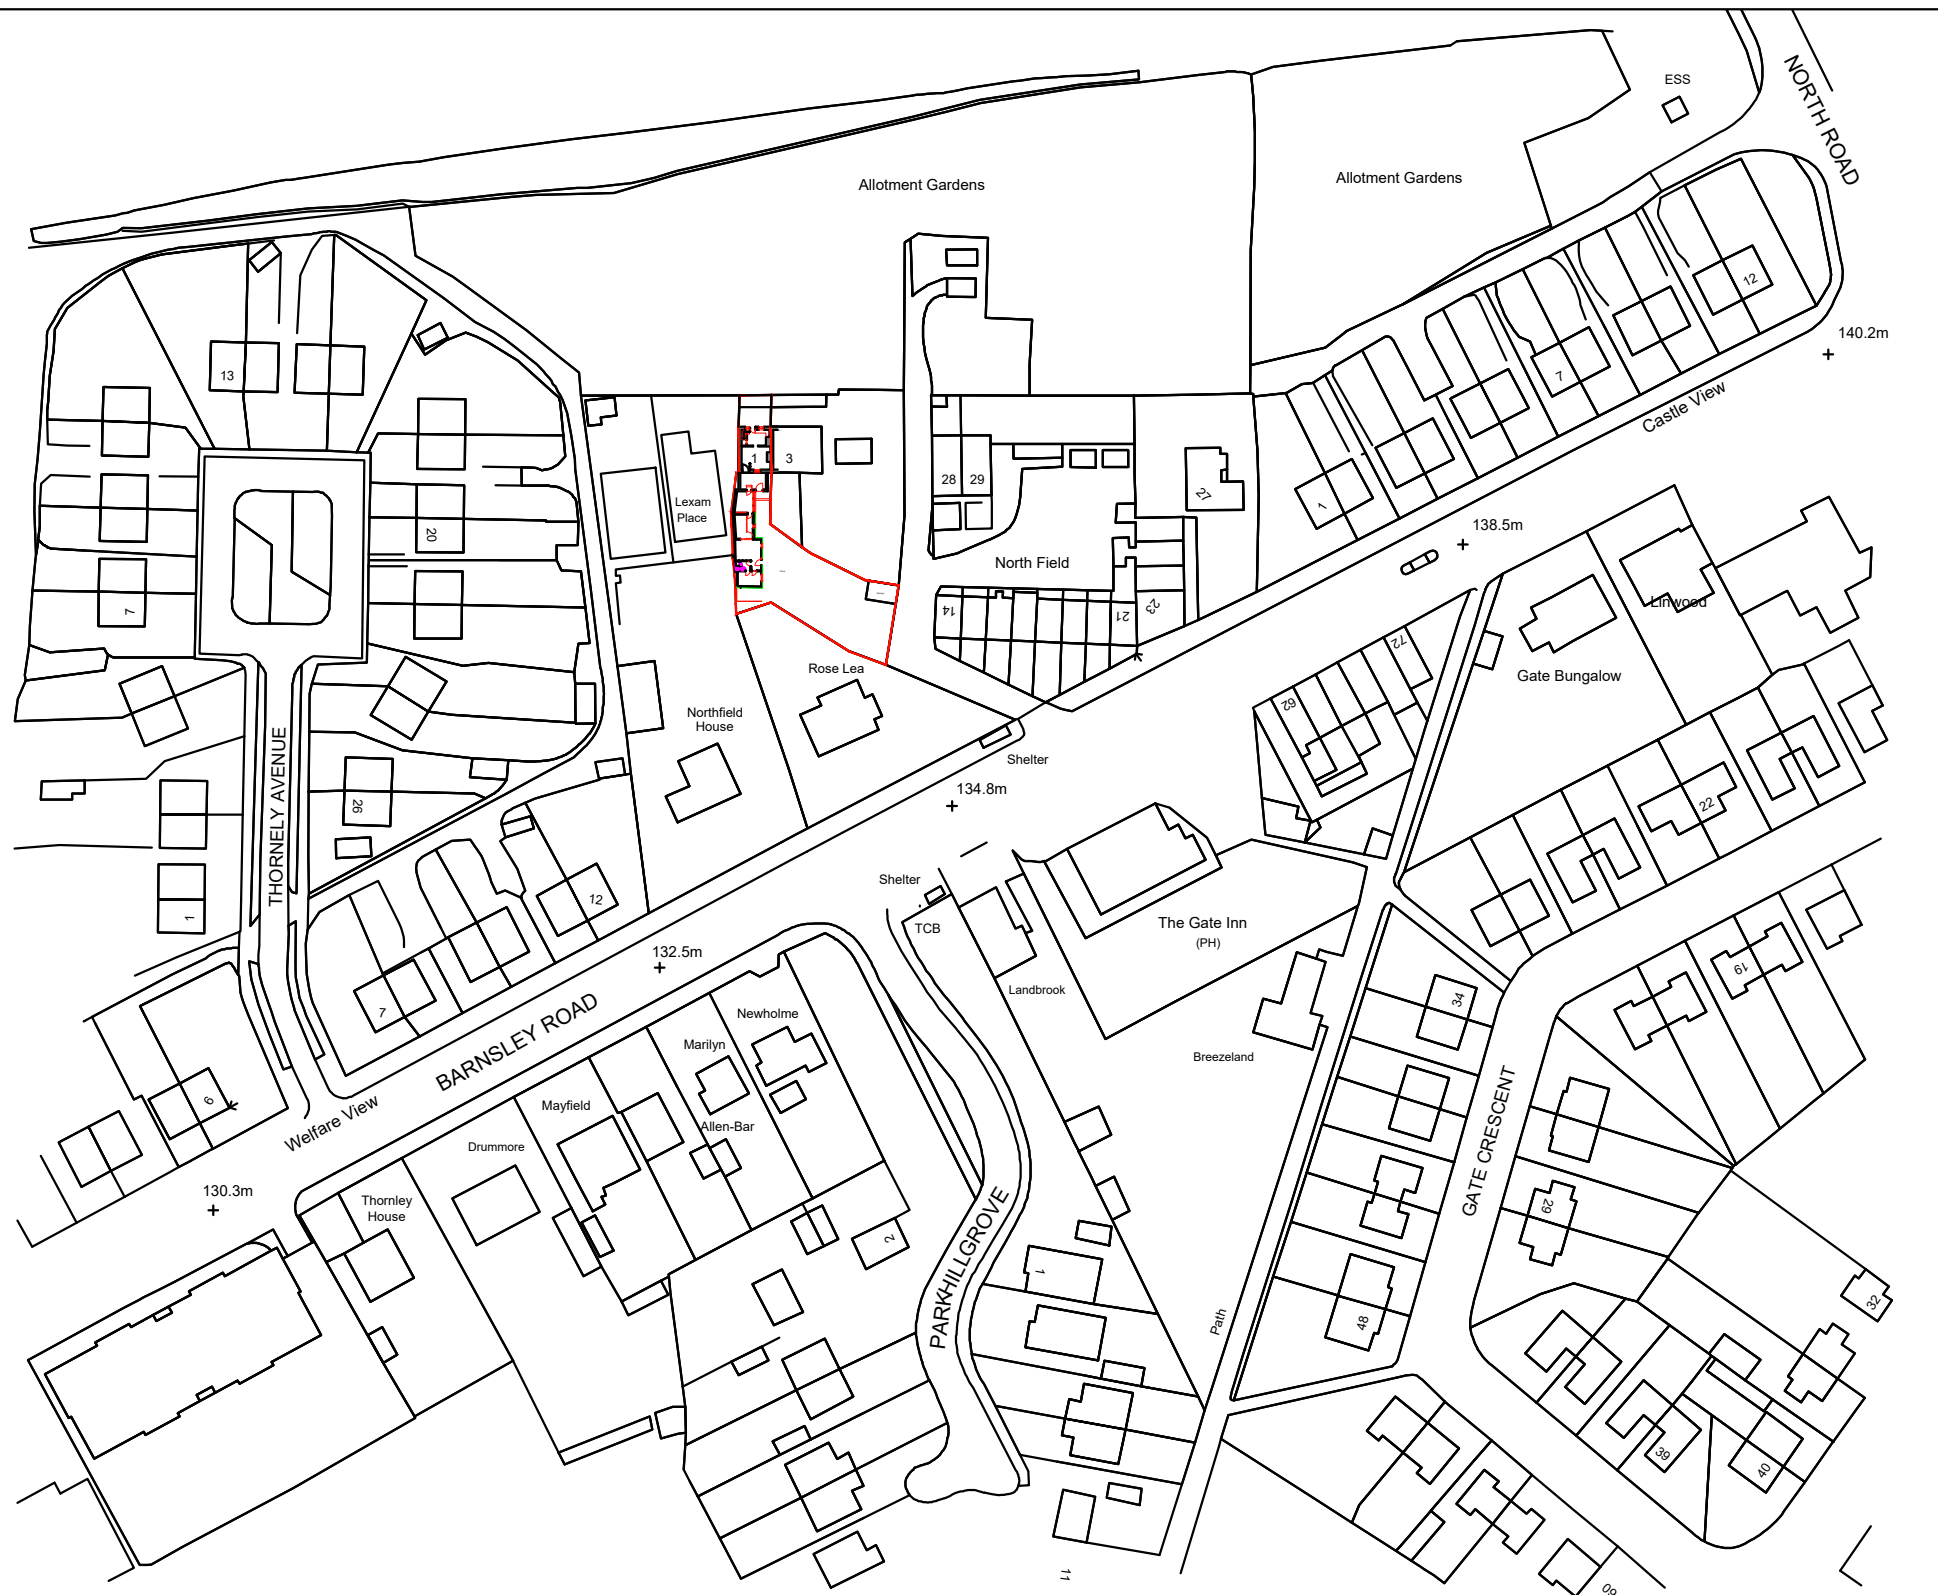

ONE
Architect Redboxone

