



00 Existing Ground Floor  
Scale: 1:100

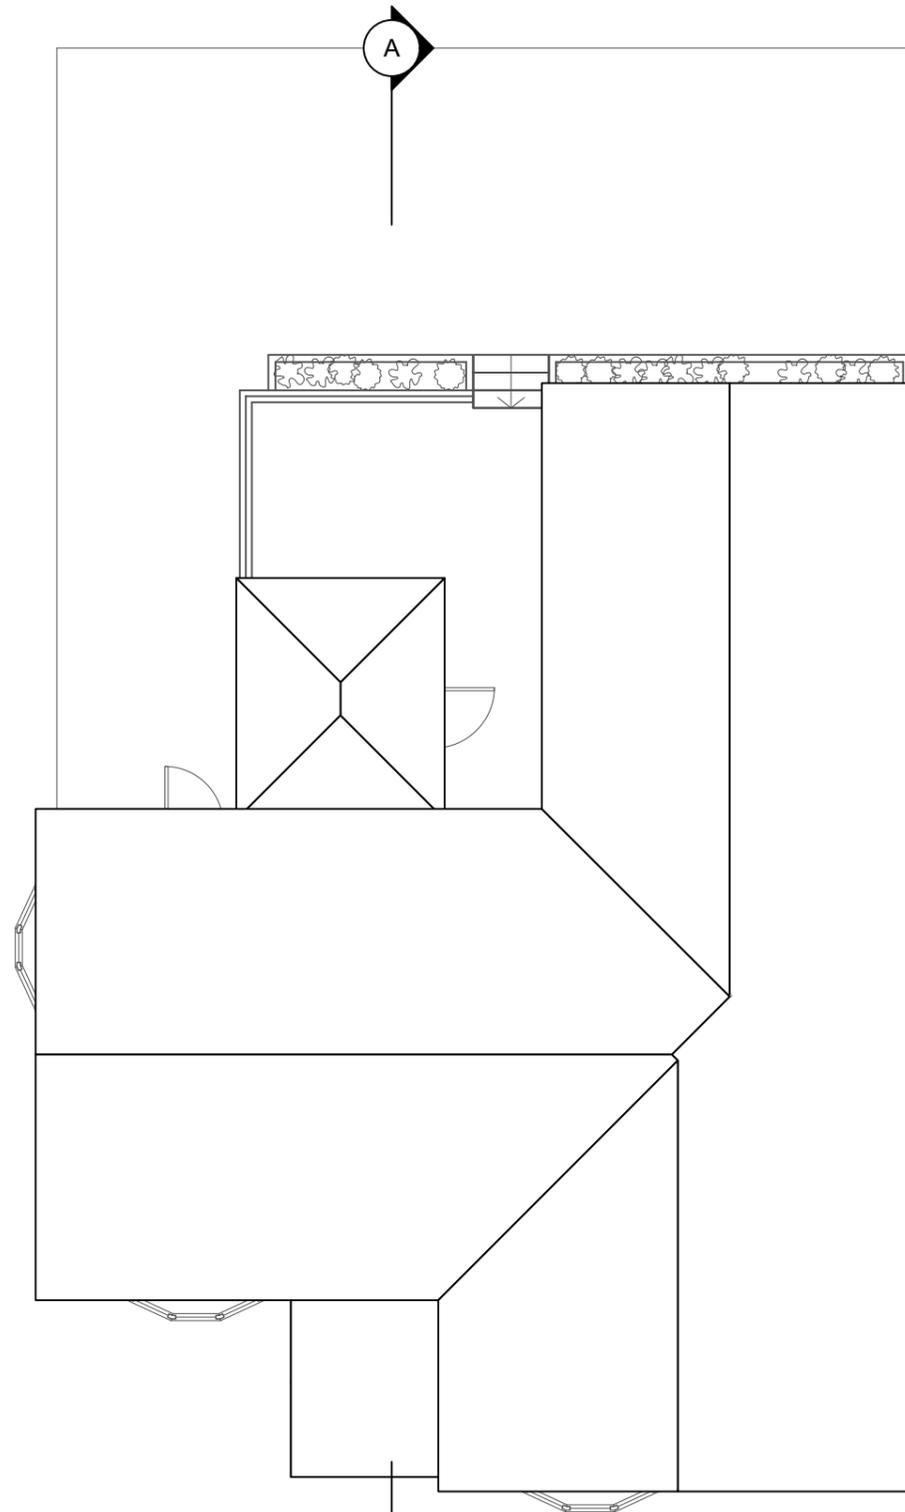

RF Existing Roof  
Scale: 1:100

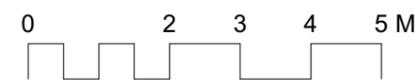

P01 01/08/2025 For Planning

DO NOT SCALE FROM DRAWINGS.

Client

Address  
1 Chappell Close,  
Hoylandswaine, S36 7LD

Project  
2506

Drawing  
Existing Plans



Scale <b>1:100 @ A3</b>
Date 01/08/2025
Dwg No. 2506-RLDM-00-DR-B-00100
Rev: P01