
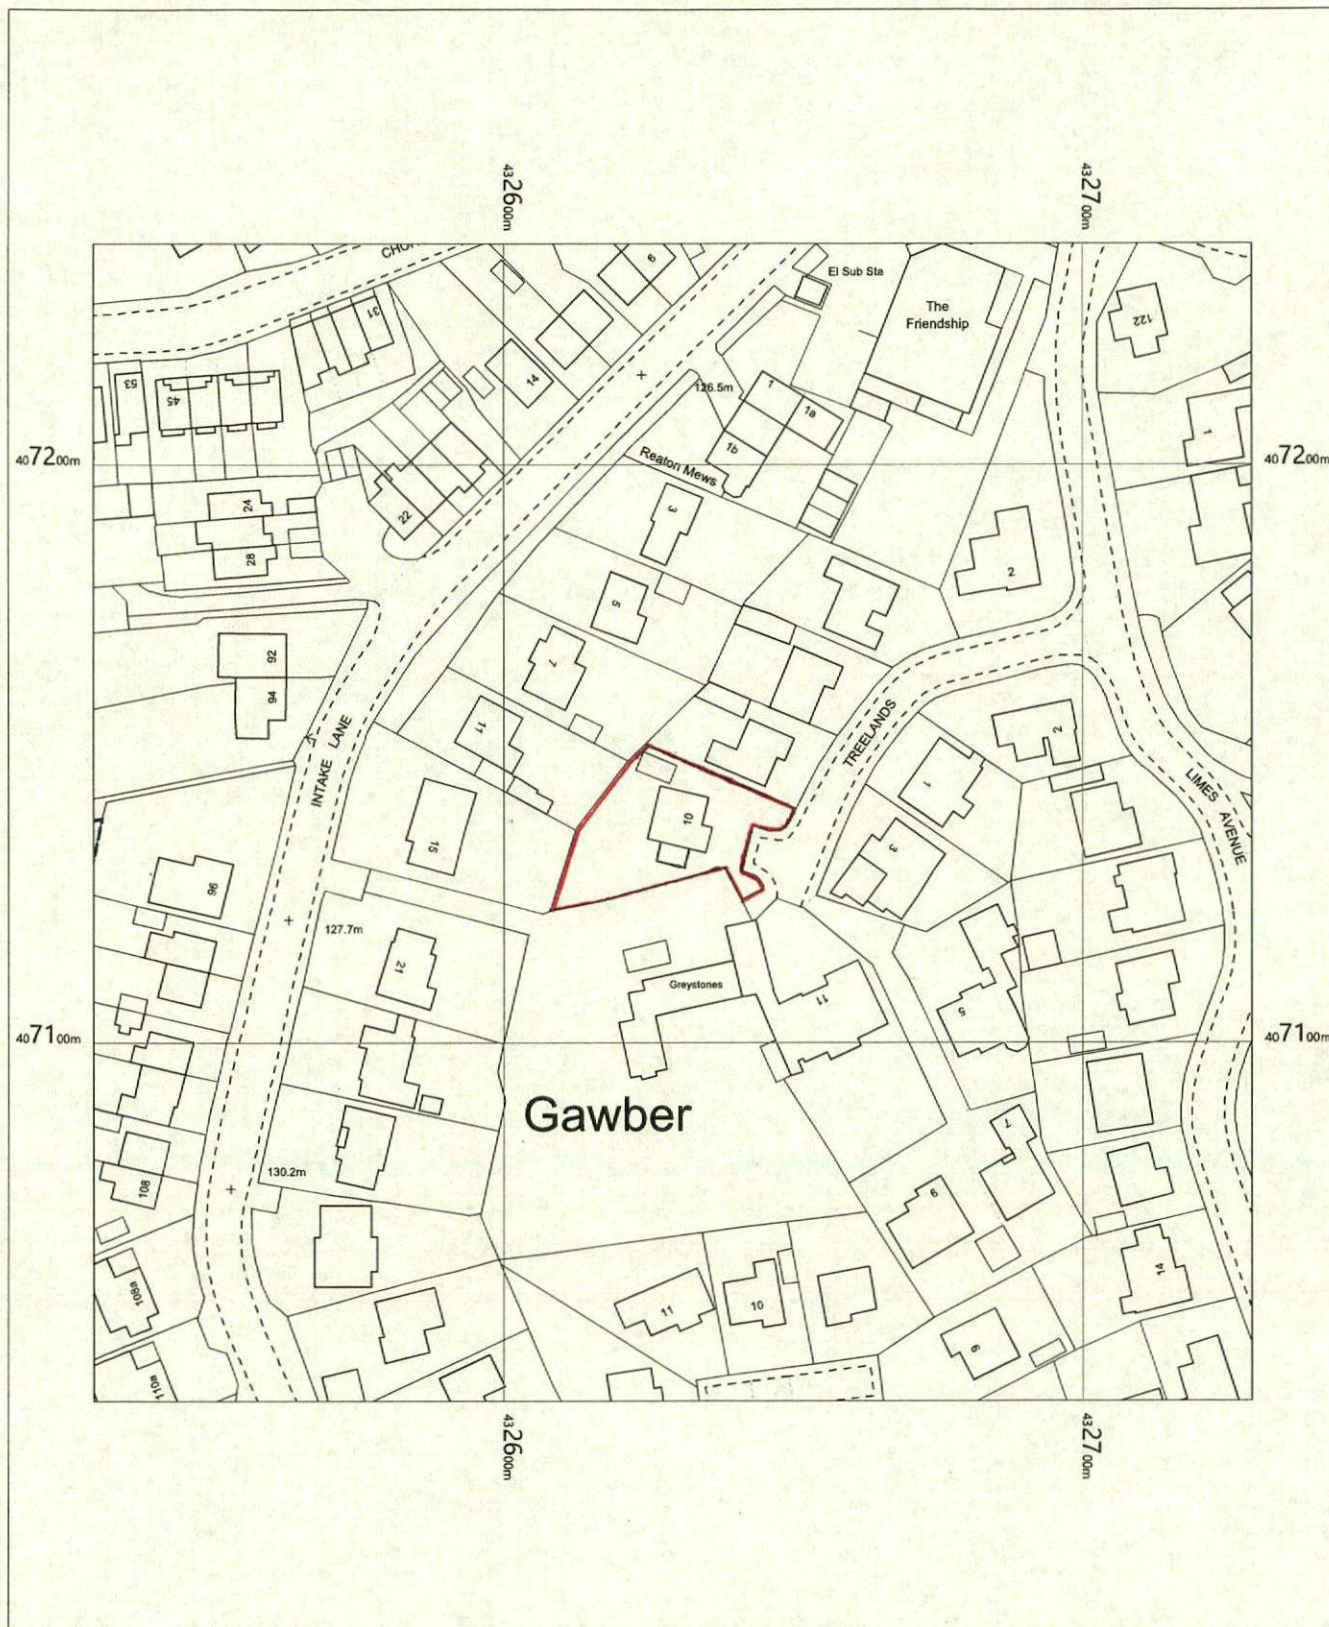


10 TREELANDS
GAWBER
BARNSELEY
S75 2HZ



OS MasterMap 1250/2500/10000 scale
Tuesday, June 19, 2018, ID: BW1-00720872
www.blackwellmapping.co.uk

1:1250 scale print at A4, Centre: 432629 E, 407138 N

©Crown Copyright Ordnance Survey. Licence no. 100041041

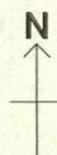

BLACKWELL'S
www.blackwellmapping.co.uk
TEL: 0114 268 7658
maps.sheffield@blackwell.co.uk

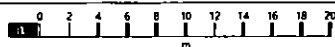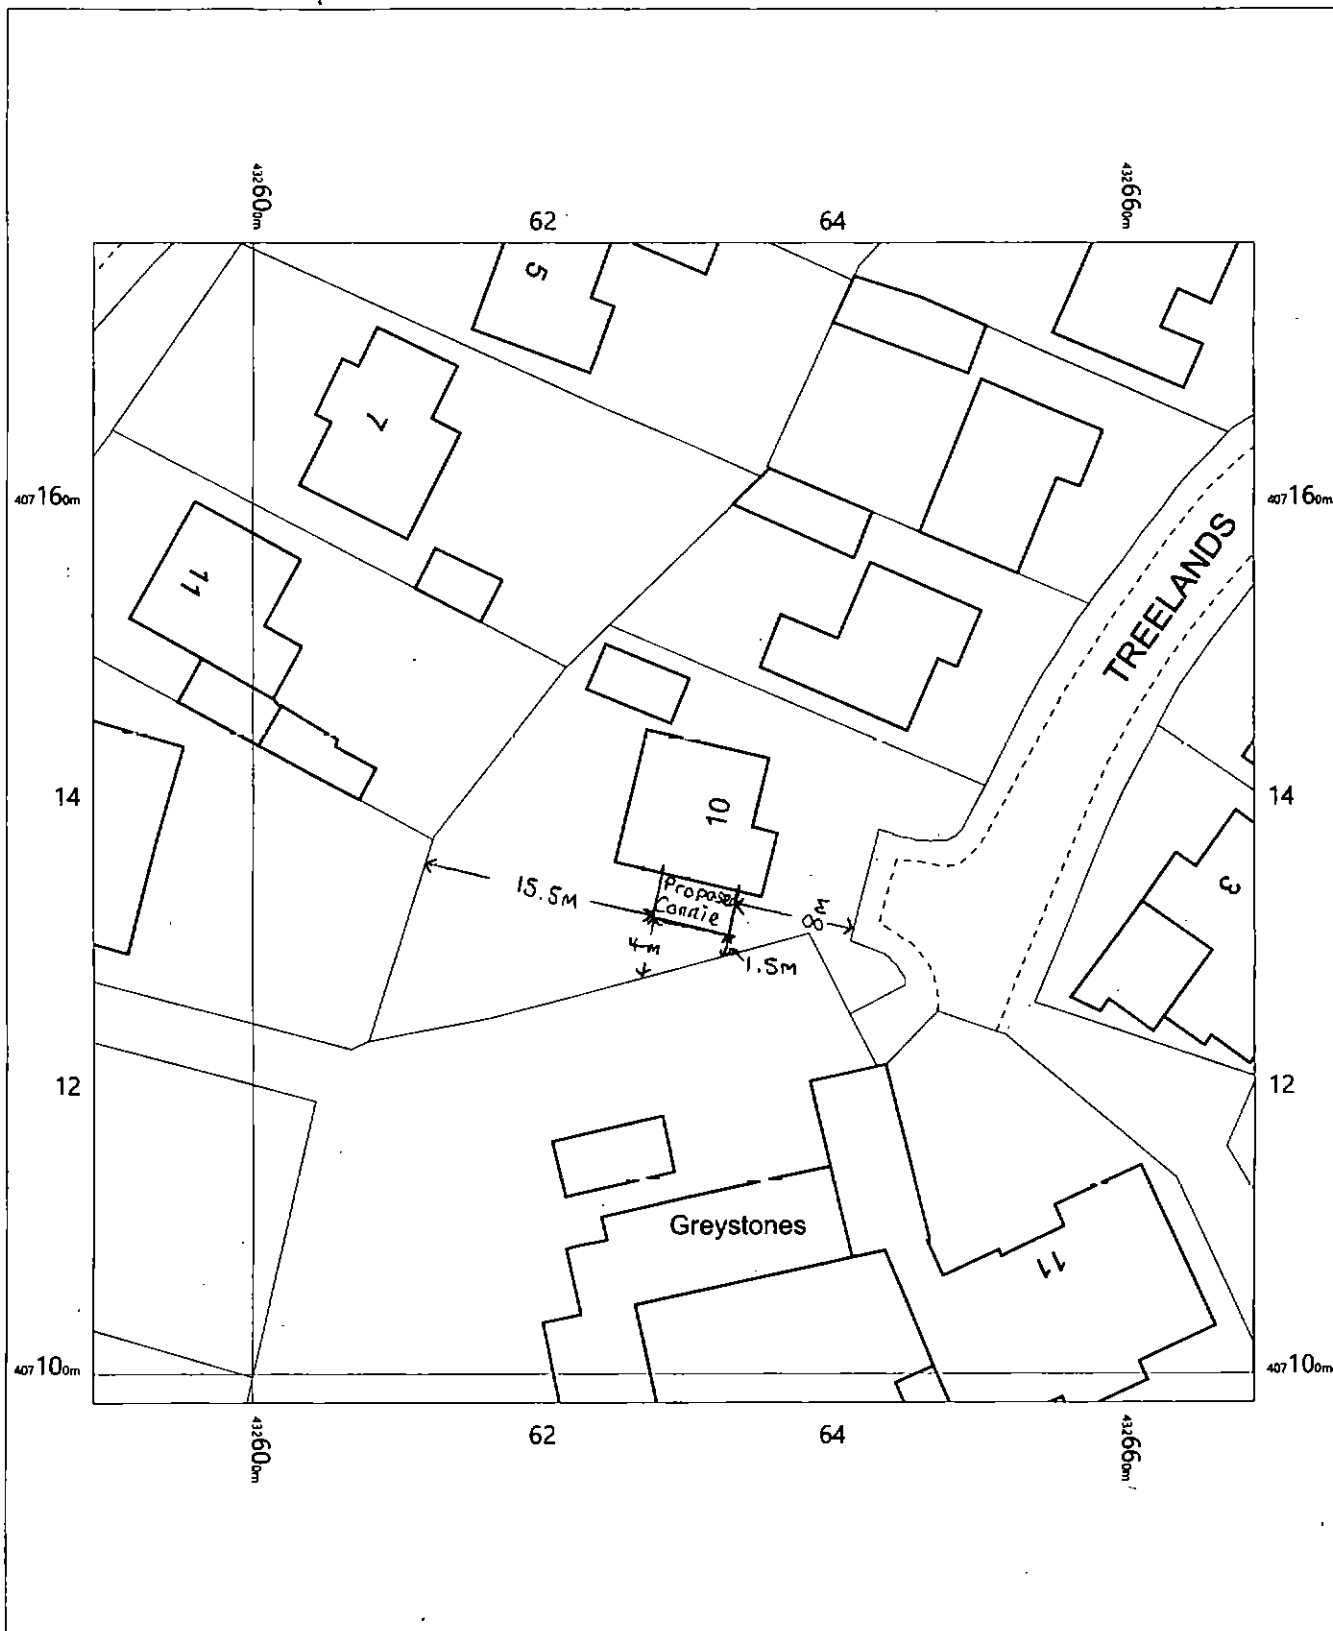


10 TREELANDS
GAWBER
BARNSELEY
S75 2HZ

OS MasterMap 1250/2500/10000 scale
Tuesday, June 19, 2018, ID: BW1-00720873
www.blackwellmapping.co.uk

1:500 scale print at A4, Centre: 432629 E, 407138 N

©Crown Copyright Ordnance Survey, Licence no. 100041041

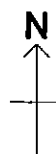


BLACKWELL'S
www.blackwellmapping.co.uk


TEL: 0114 268 7658
maps.sheffield@blackwell.co.uk

Front Side Elevation


Scale - 1:100

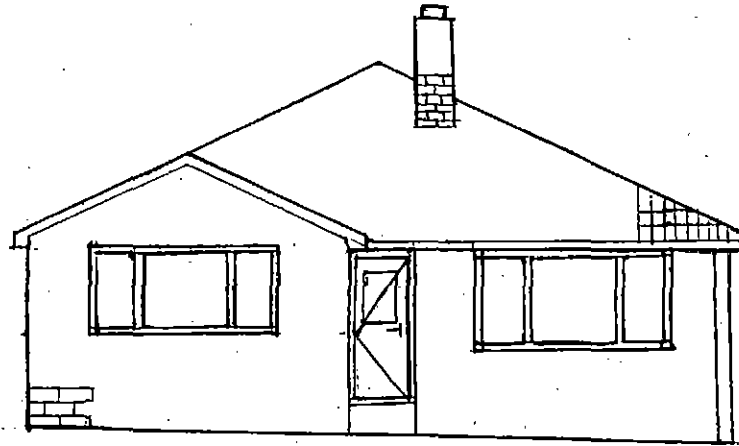

Proposed Front Side Elevation
Scale - 1:100

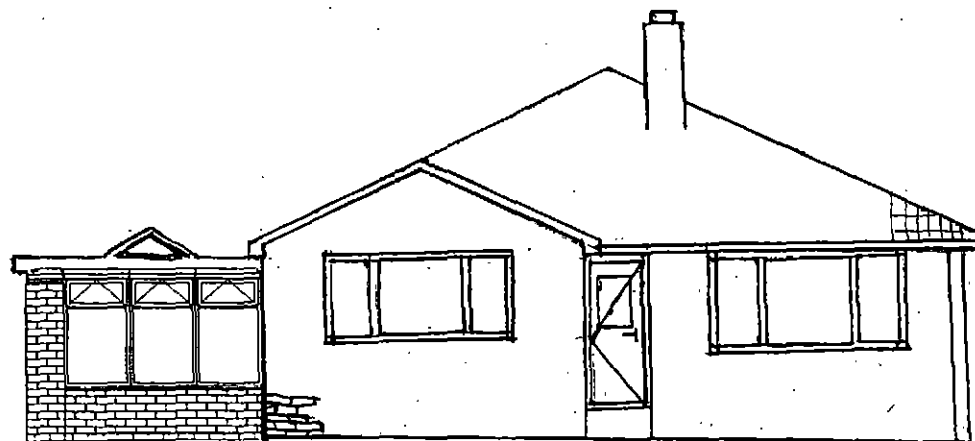


Left Side Elevation
Scale - 1:100

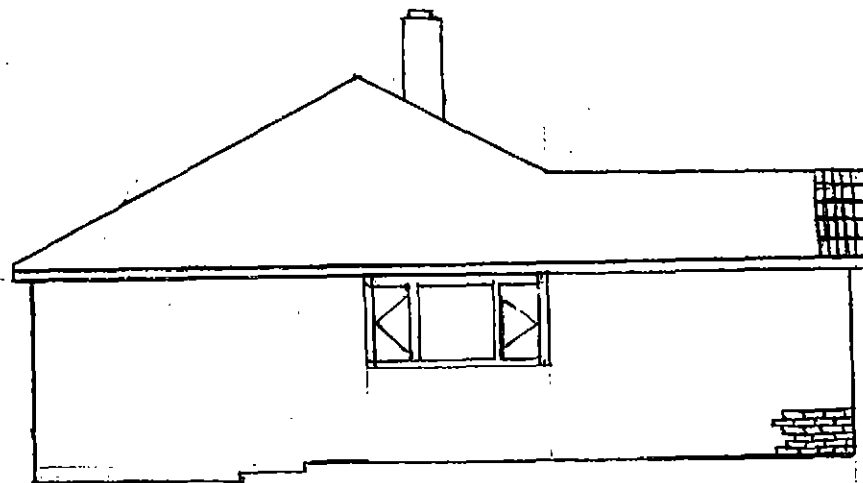


Proposed Left Side Elevation.

Scale - 1:100

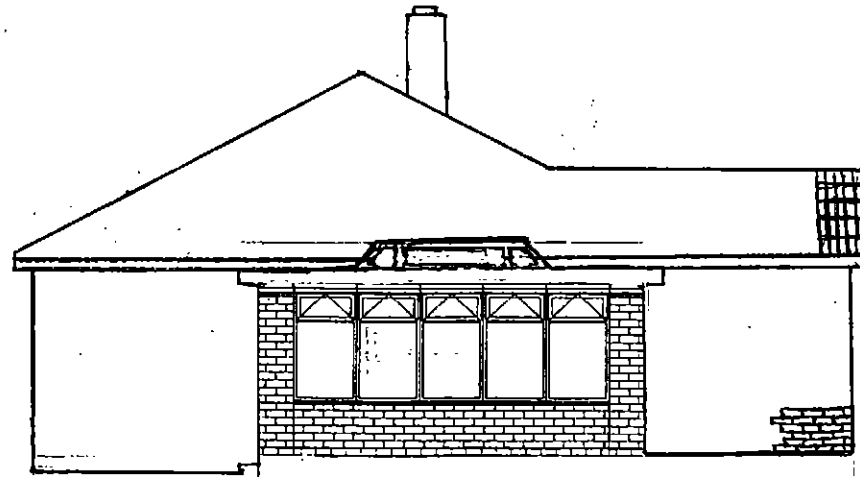

Rear Side Elevation

Scale- 1:100

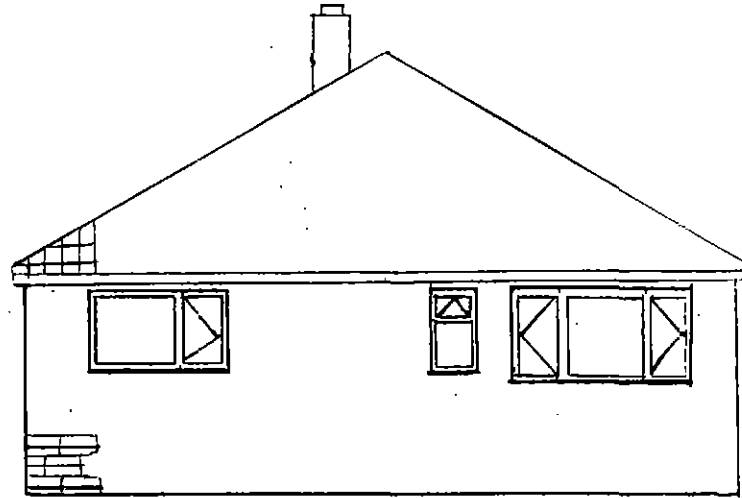

Proposed Rear Side Elevation
Scale - 1:100

