




PROPOSED NORTH ELEVATION  
SCALE - 1:50

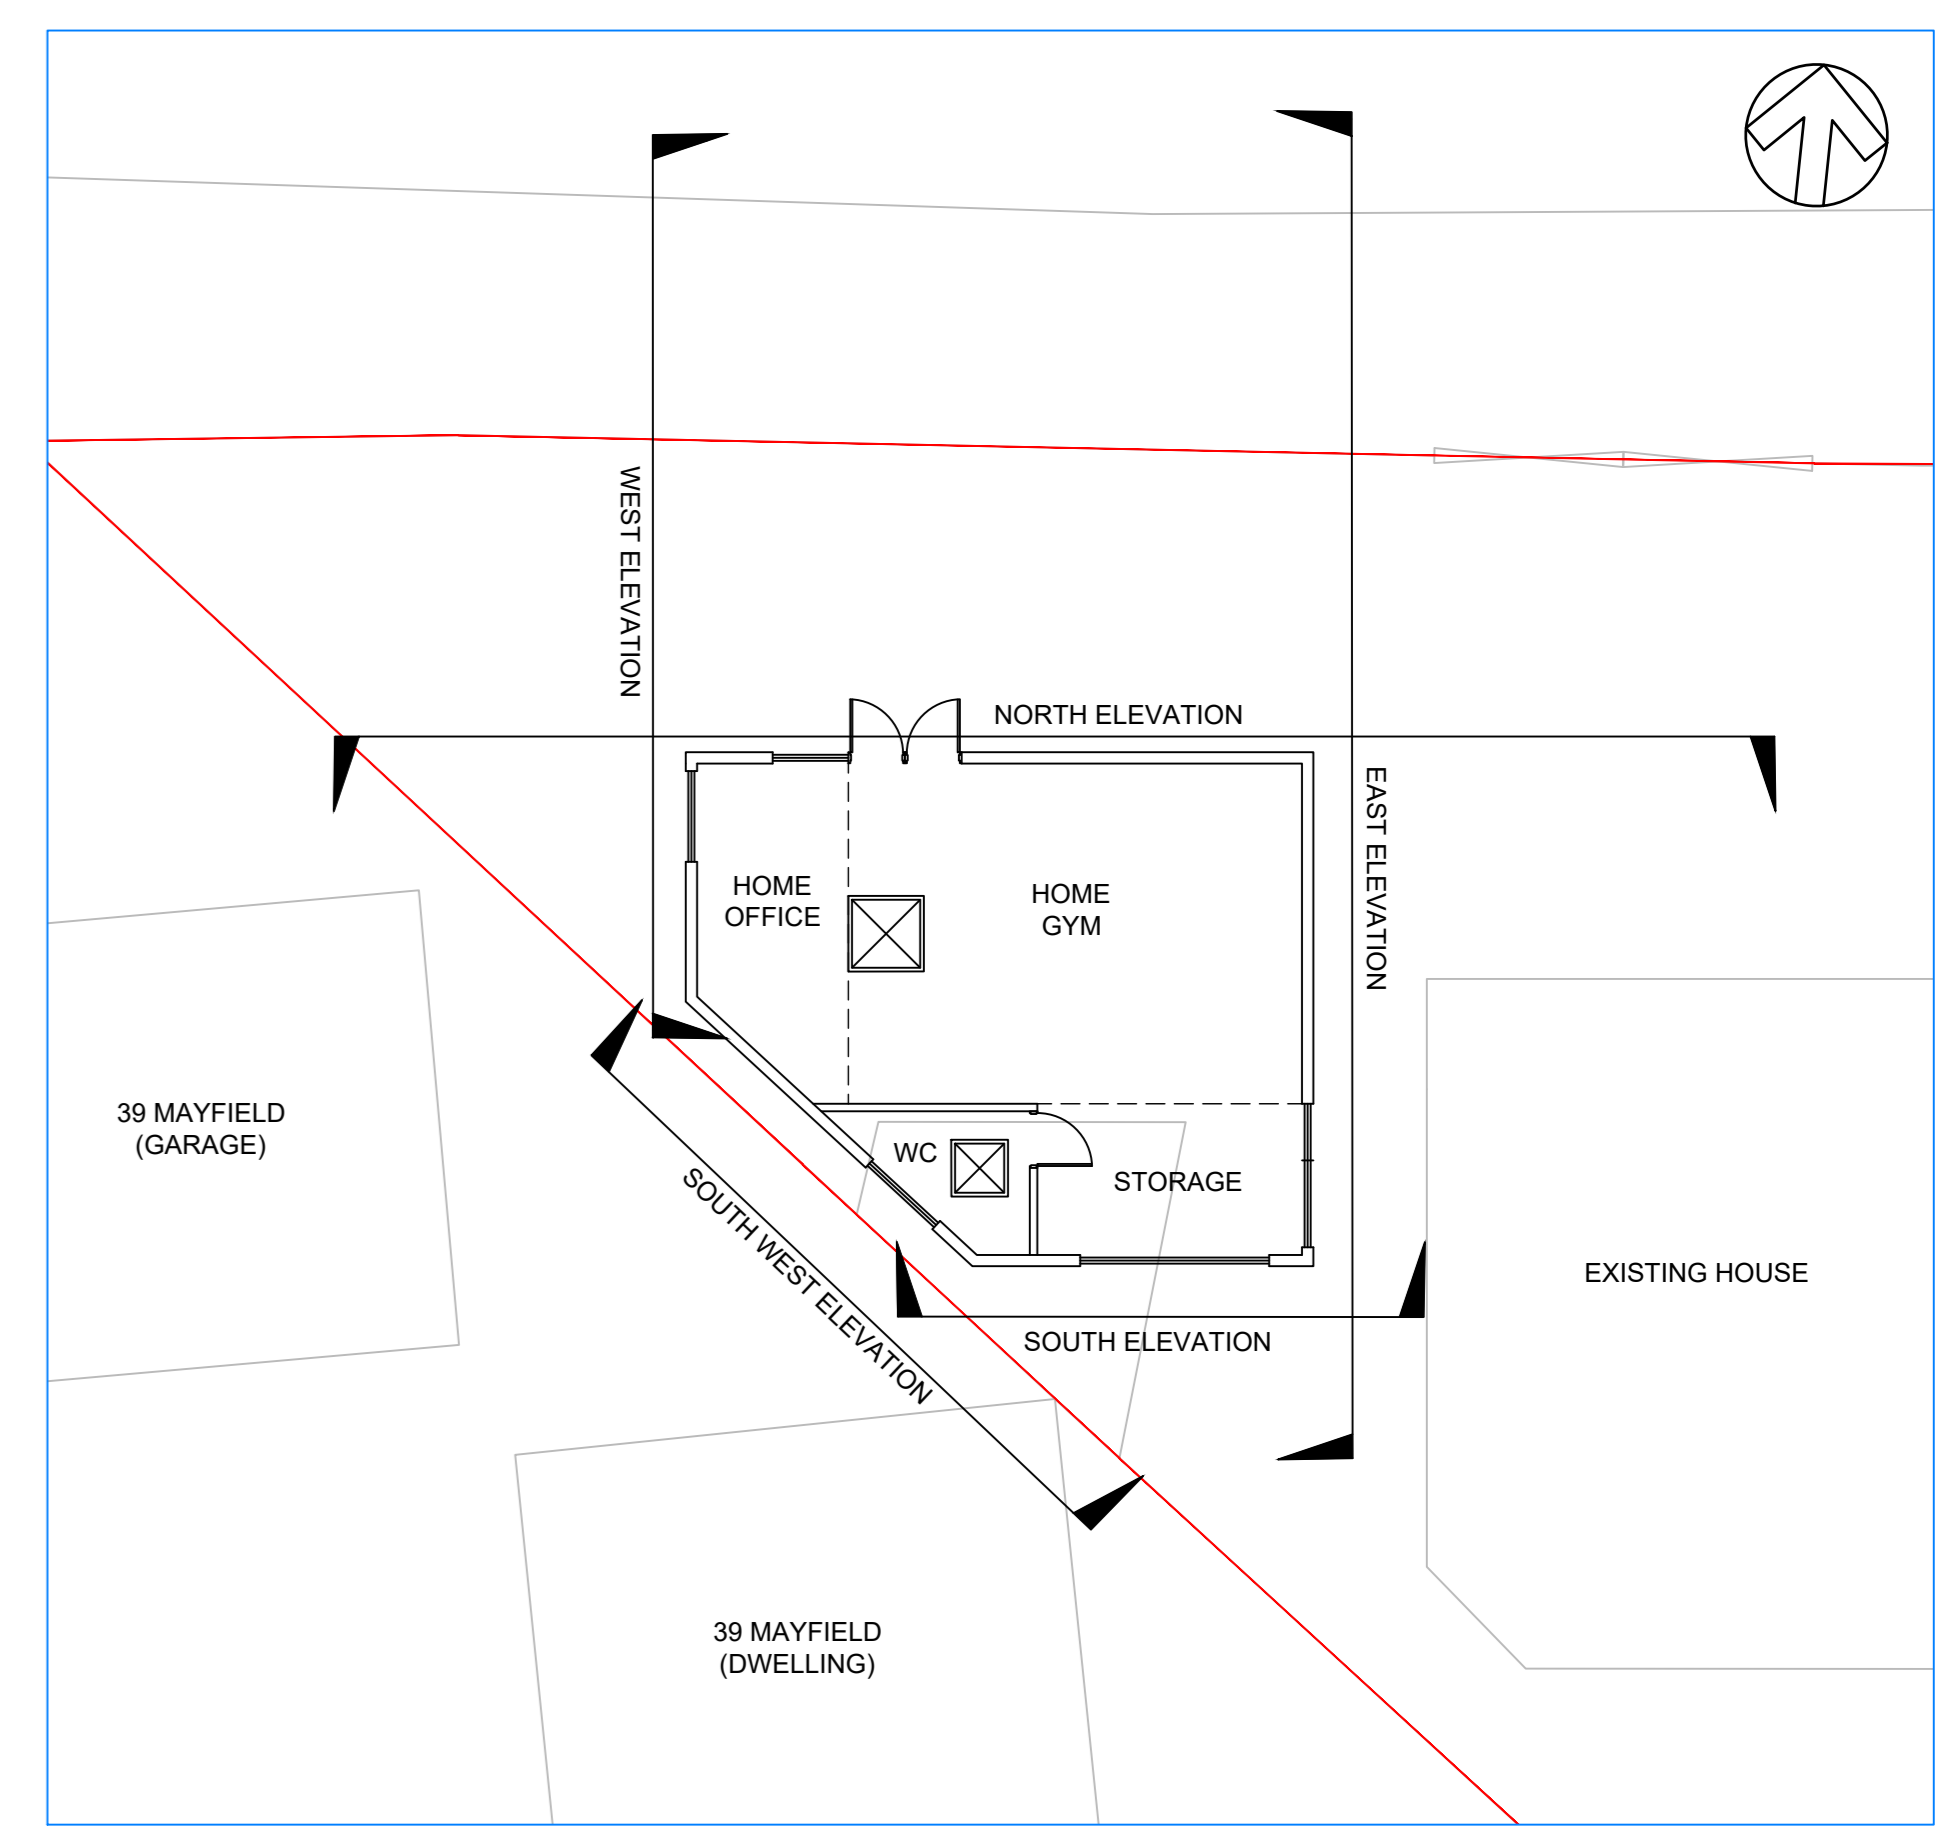


ELEVATION LOCATIONS  
SCALE - 1:100

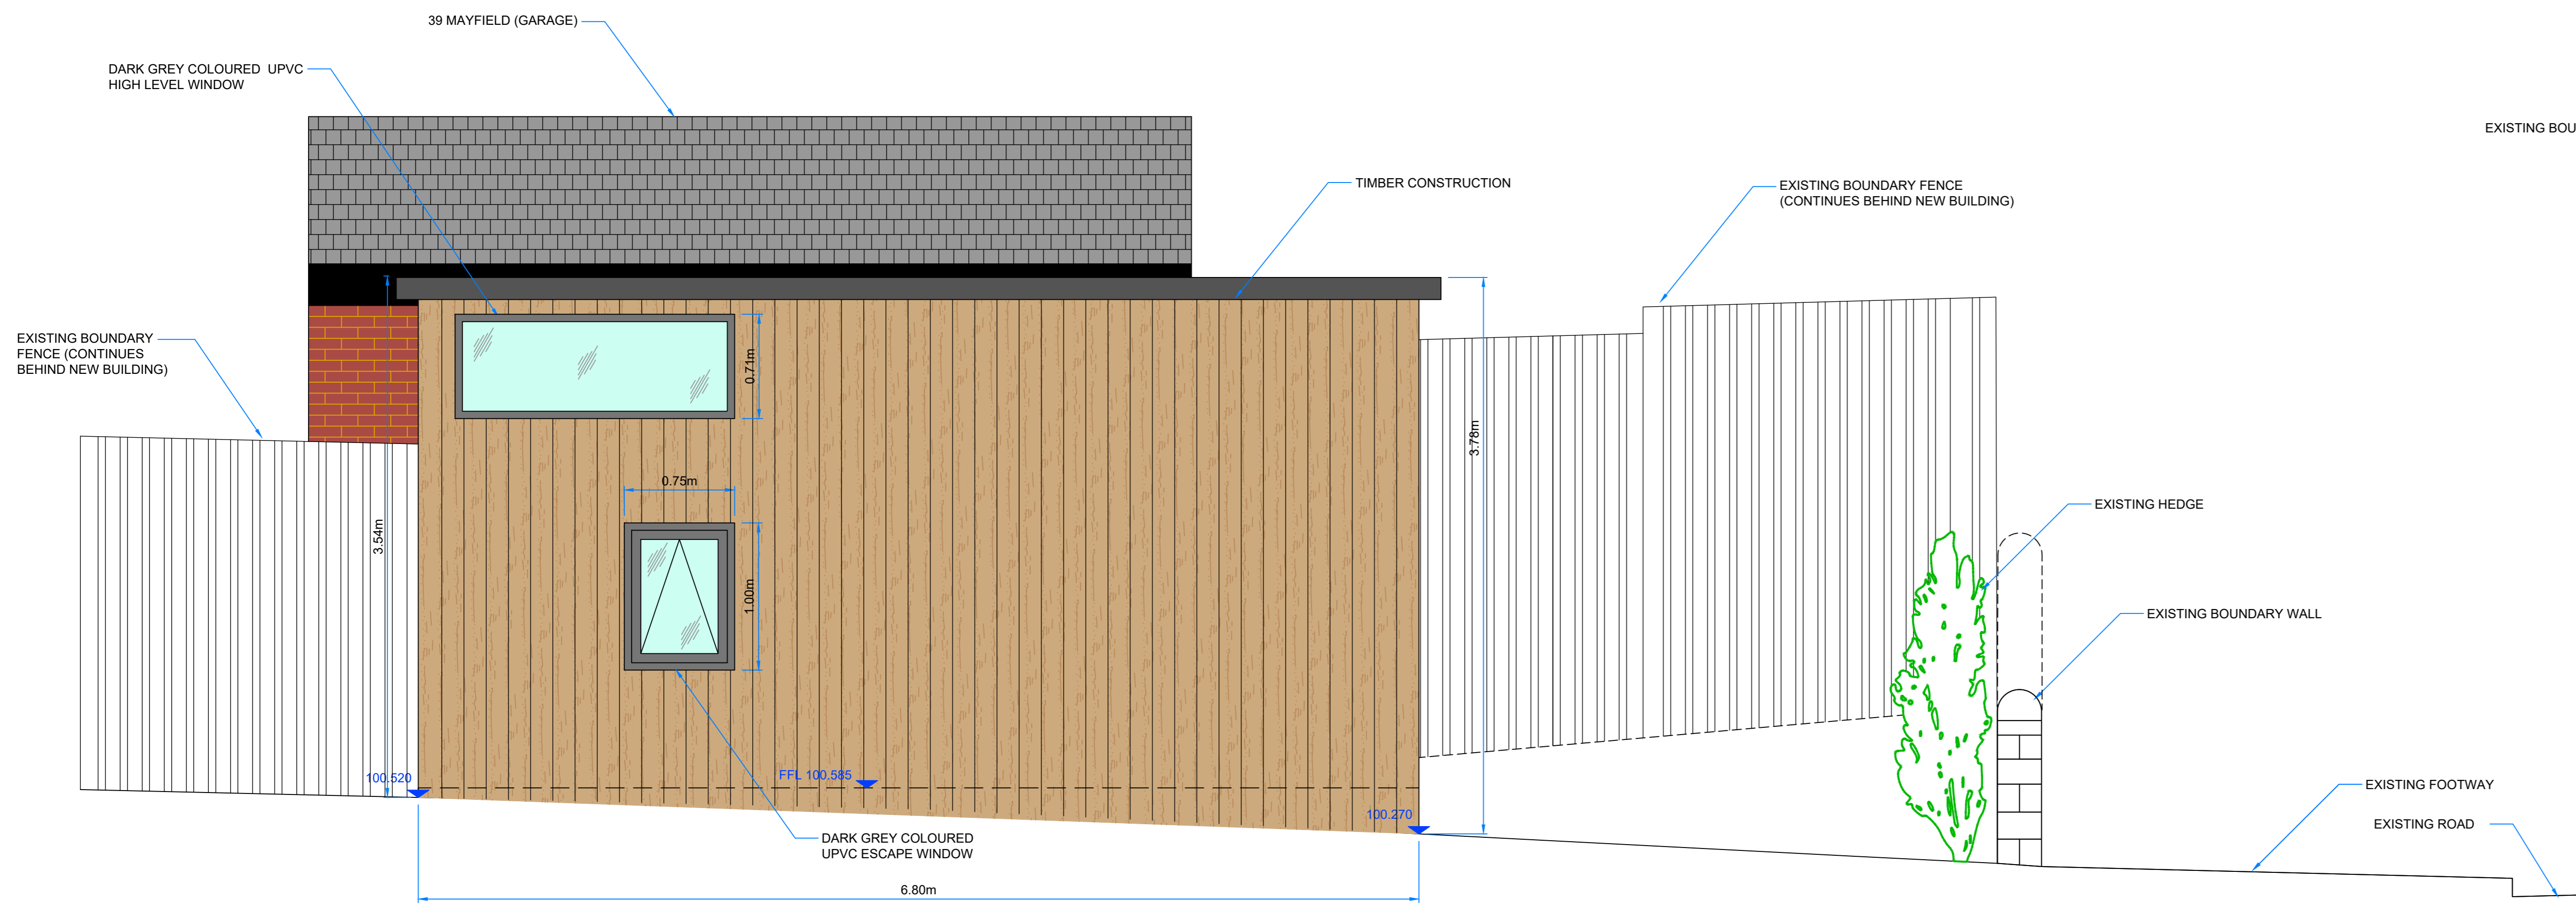


PROPOSED EAST ELEVATION  
SCALE - 1:50

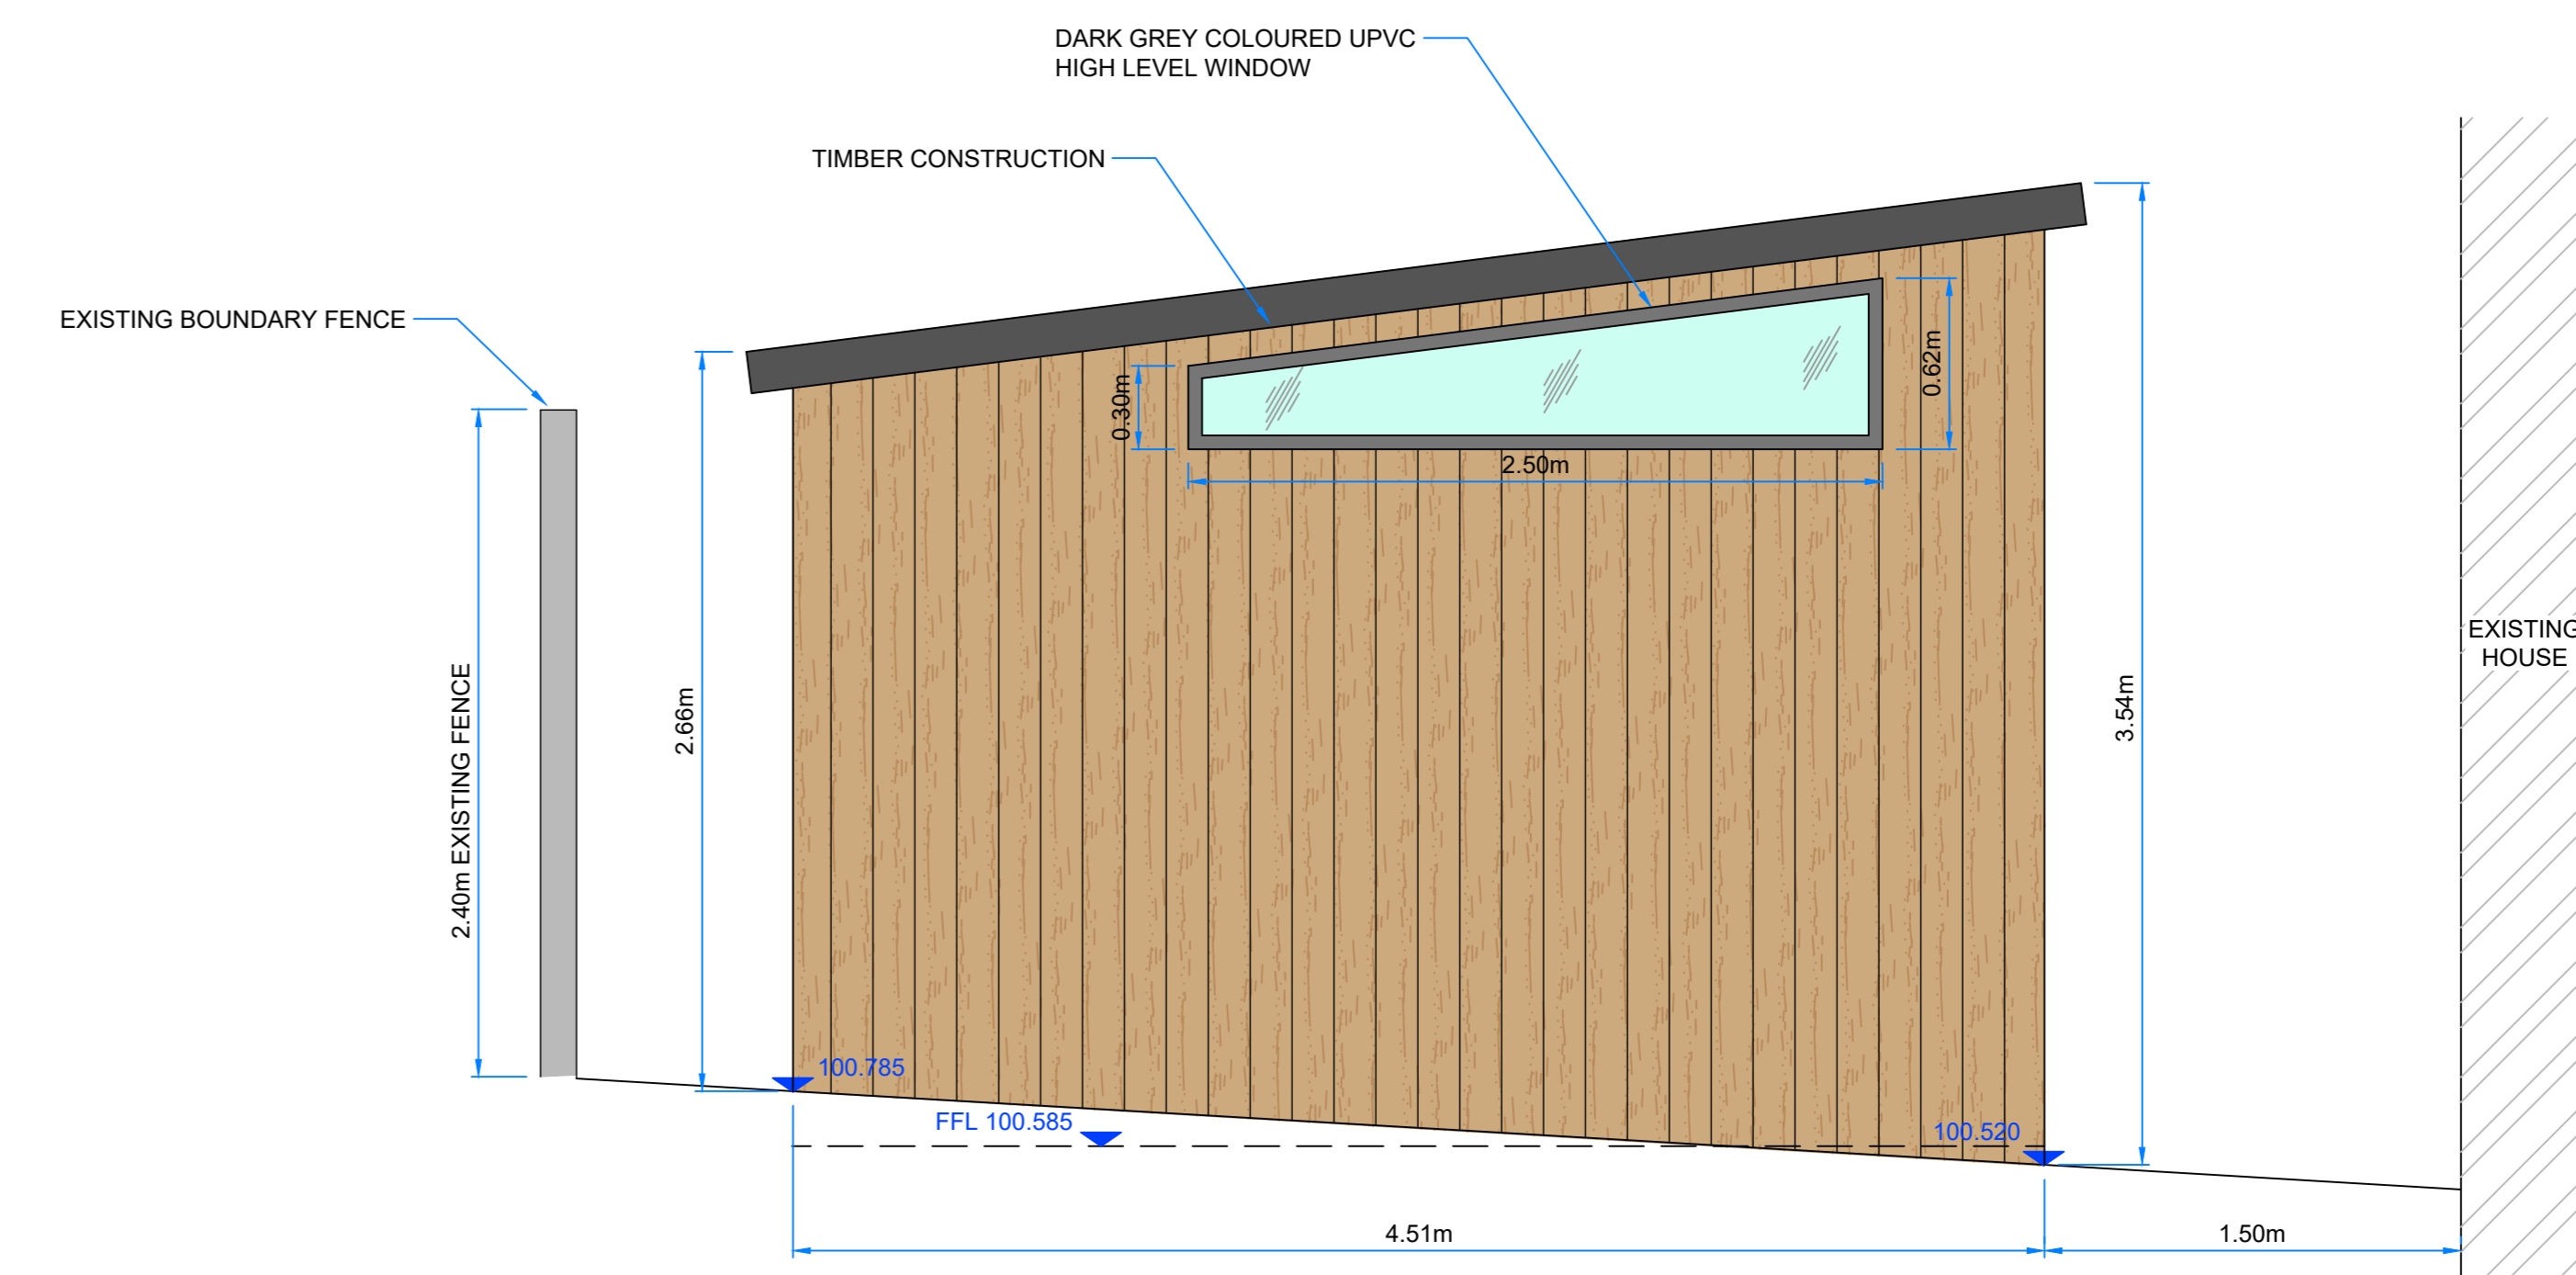

PROPOSED SOUTH ELEVATION  
SCALE - 1:50

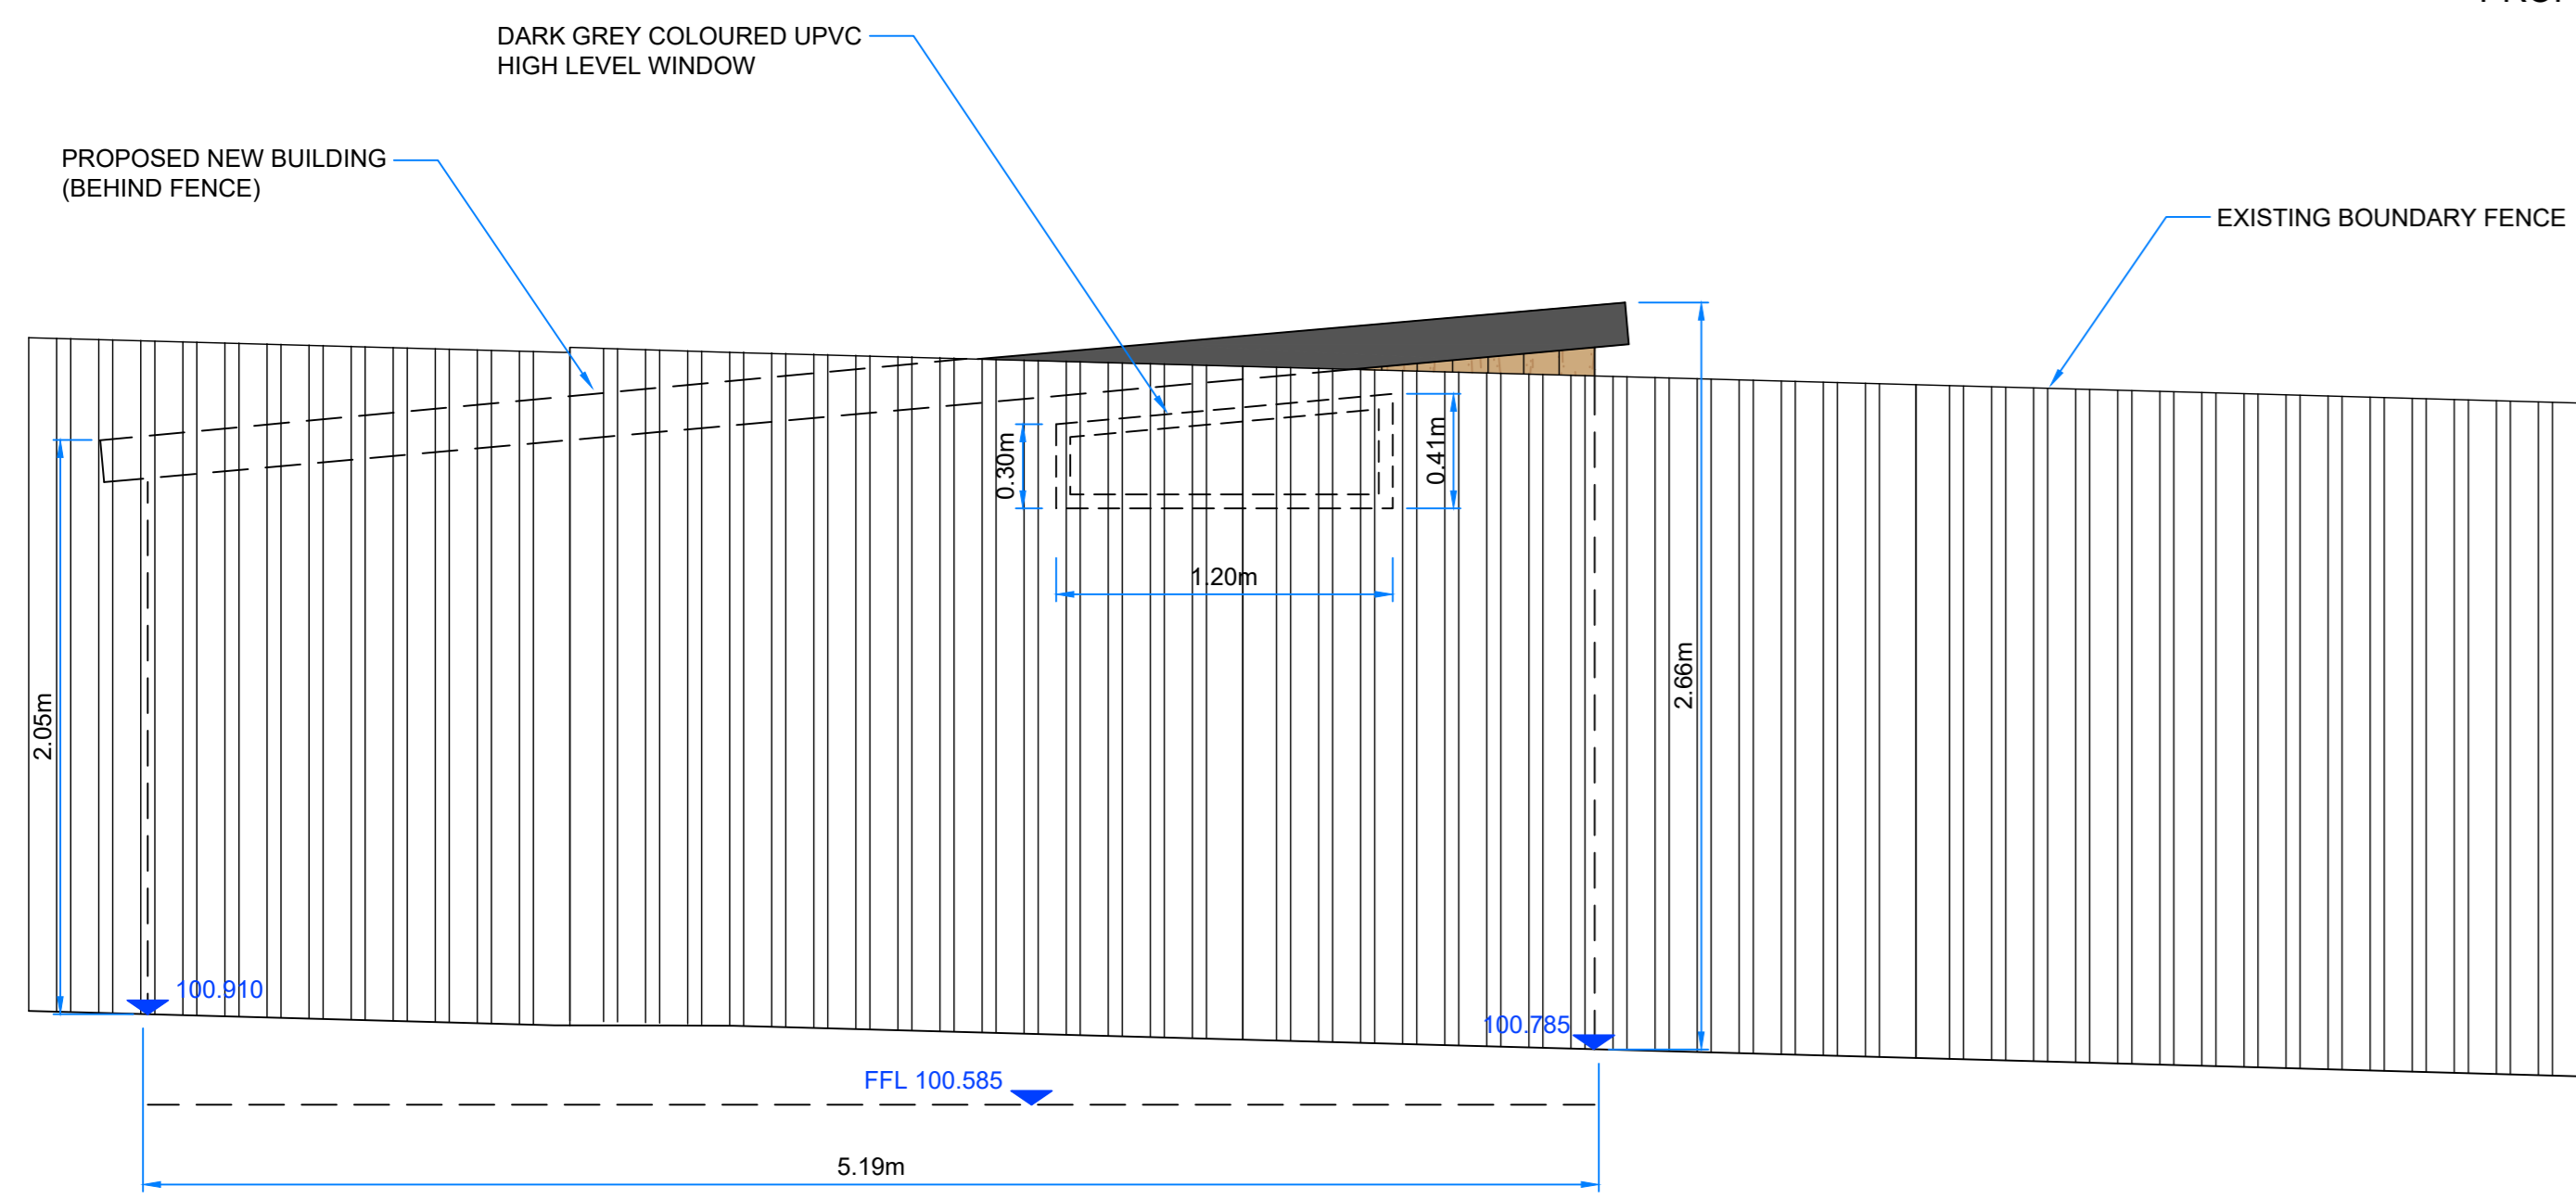

PROPOSED SOUTH WEST ELEVATION  
SCALE - 1:50

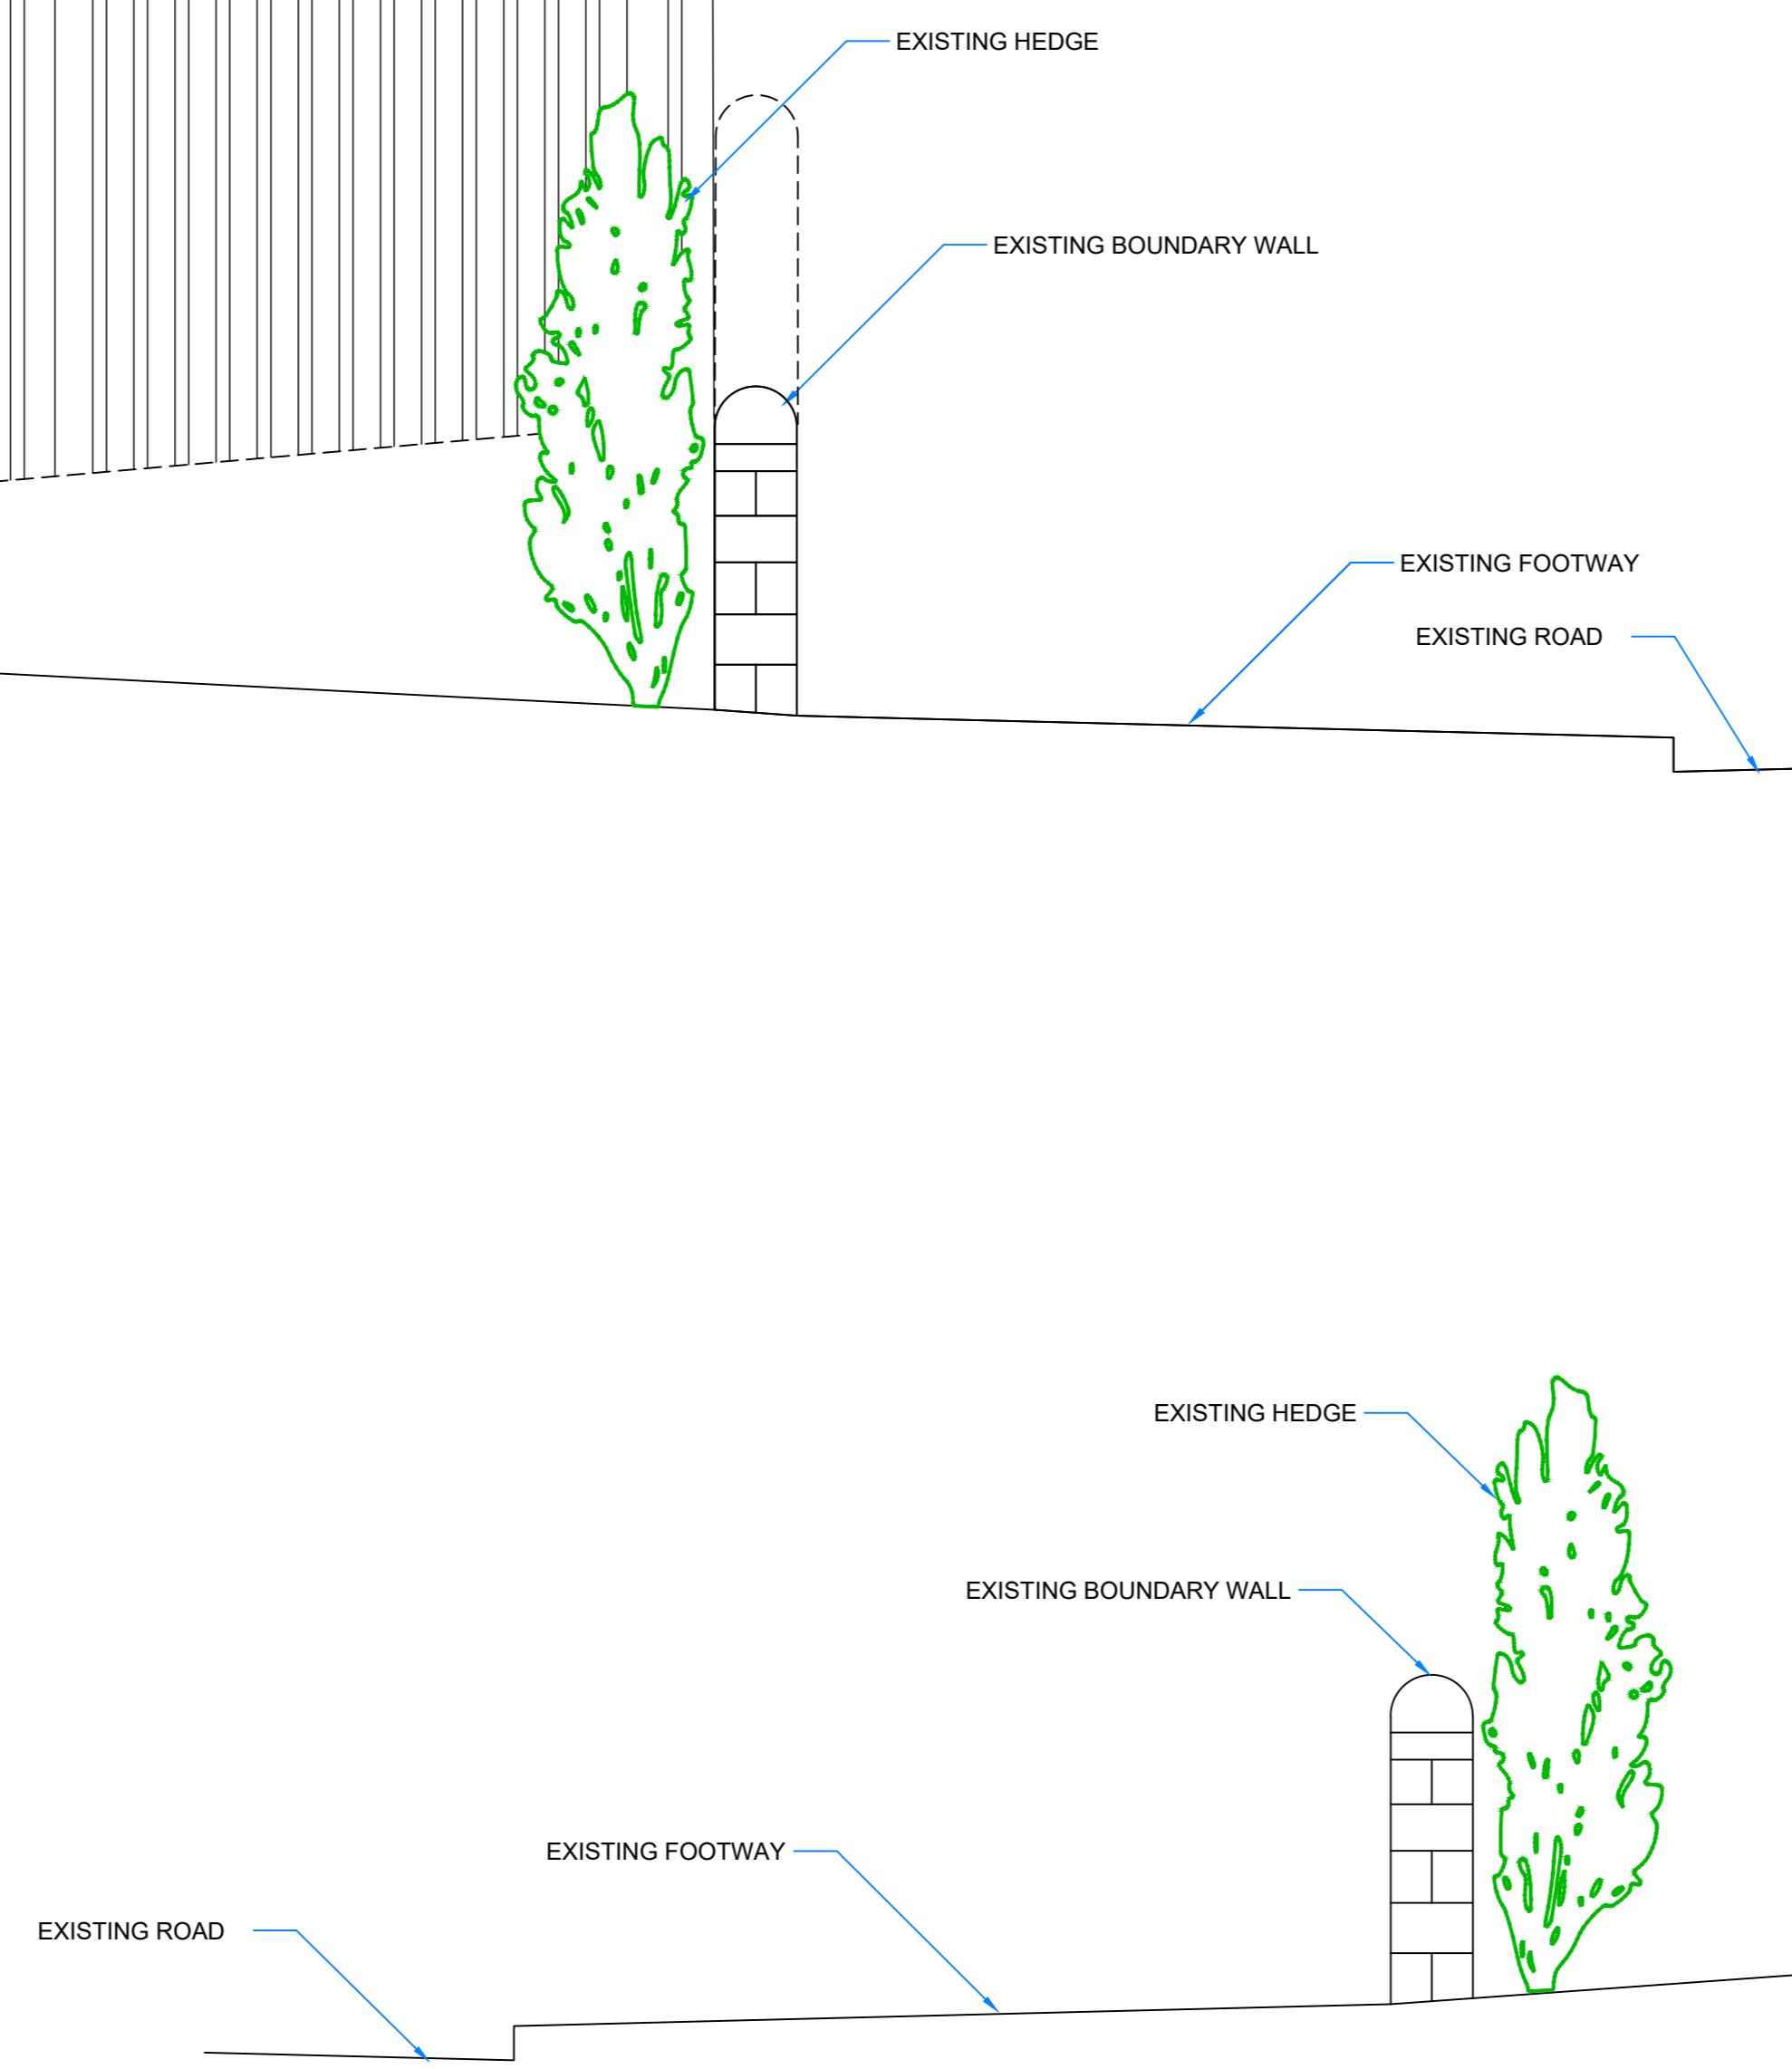

PROPOSED WEST ELEVATION  
SCALE - 1:50

LEVELS SHOWN SHOULD BE CONSIDERED INDICATIVE ONLY AND ARE RELATIVE TO A LOCAL DATUM

NOTES:

- 1) ALL DIMENSIONS ARE IN METRES UNLESS STATED OTHERWISE
- 2) ALL LEVELS SHOWN SHOULD BE CONSIDERED INDICATIVE ONLY AND ARE RELATIVE TO A LOCAL DATUM
- 3) THE INFORMATION SHOWN ON THIS DRAWING IS FOR PLANNING PURPOSES ONLY AND IS NOT SUITABLE FOR CONSTRUCTION
- 4) BUILDING DETAILS ARE SUBJECT TO DETAILED DESIGN BY SPECIALIST

A	05/09/24	TS	ADDITIONAL ELEVATIONS ADDED	AH	AH
1	26/09/24	TS	FIRST ISSUE	AH	AH
REV	DATE	BY	DESCRIPTION	CHK	APP



HOME OFFICE / GYM  
41 MAYFIELD  
OXSPRING  
SHEFFIELD  
S36 8YN

PROPOSED ELEVATIONS

REV A

