




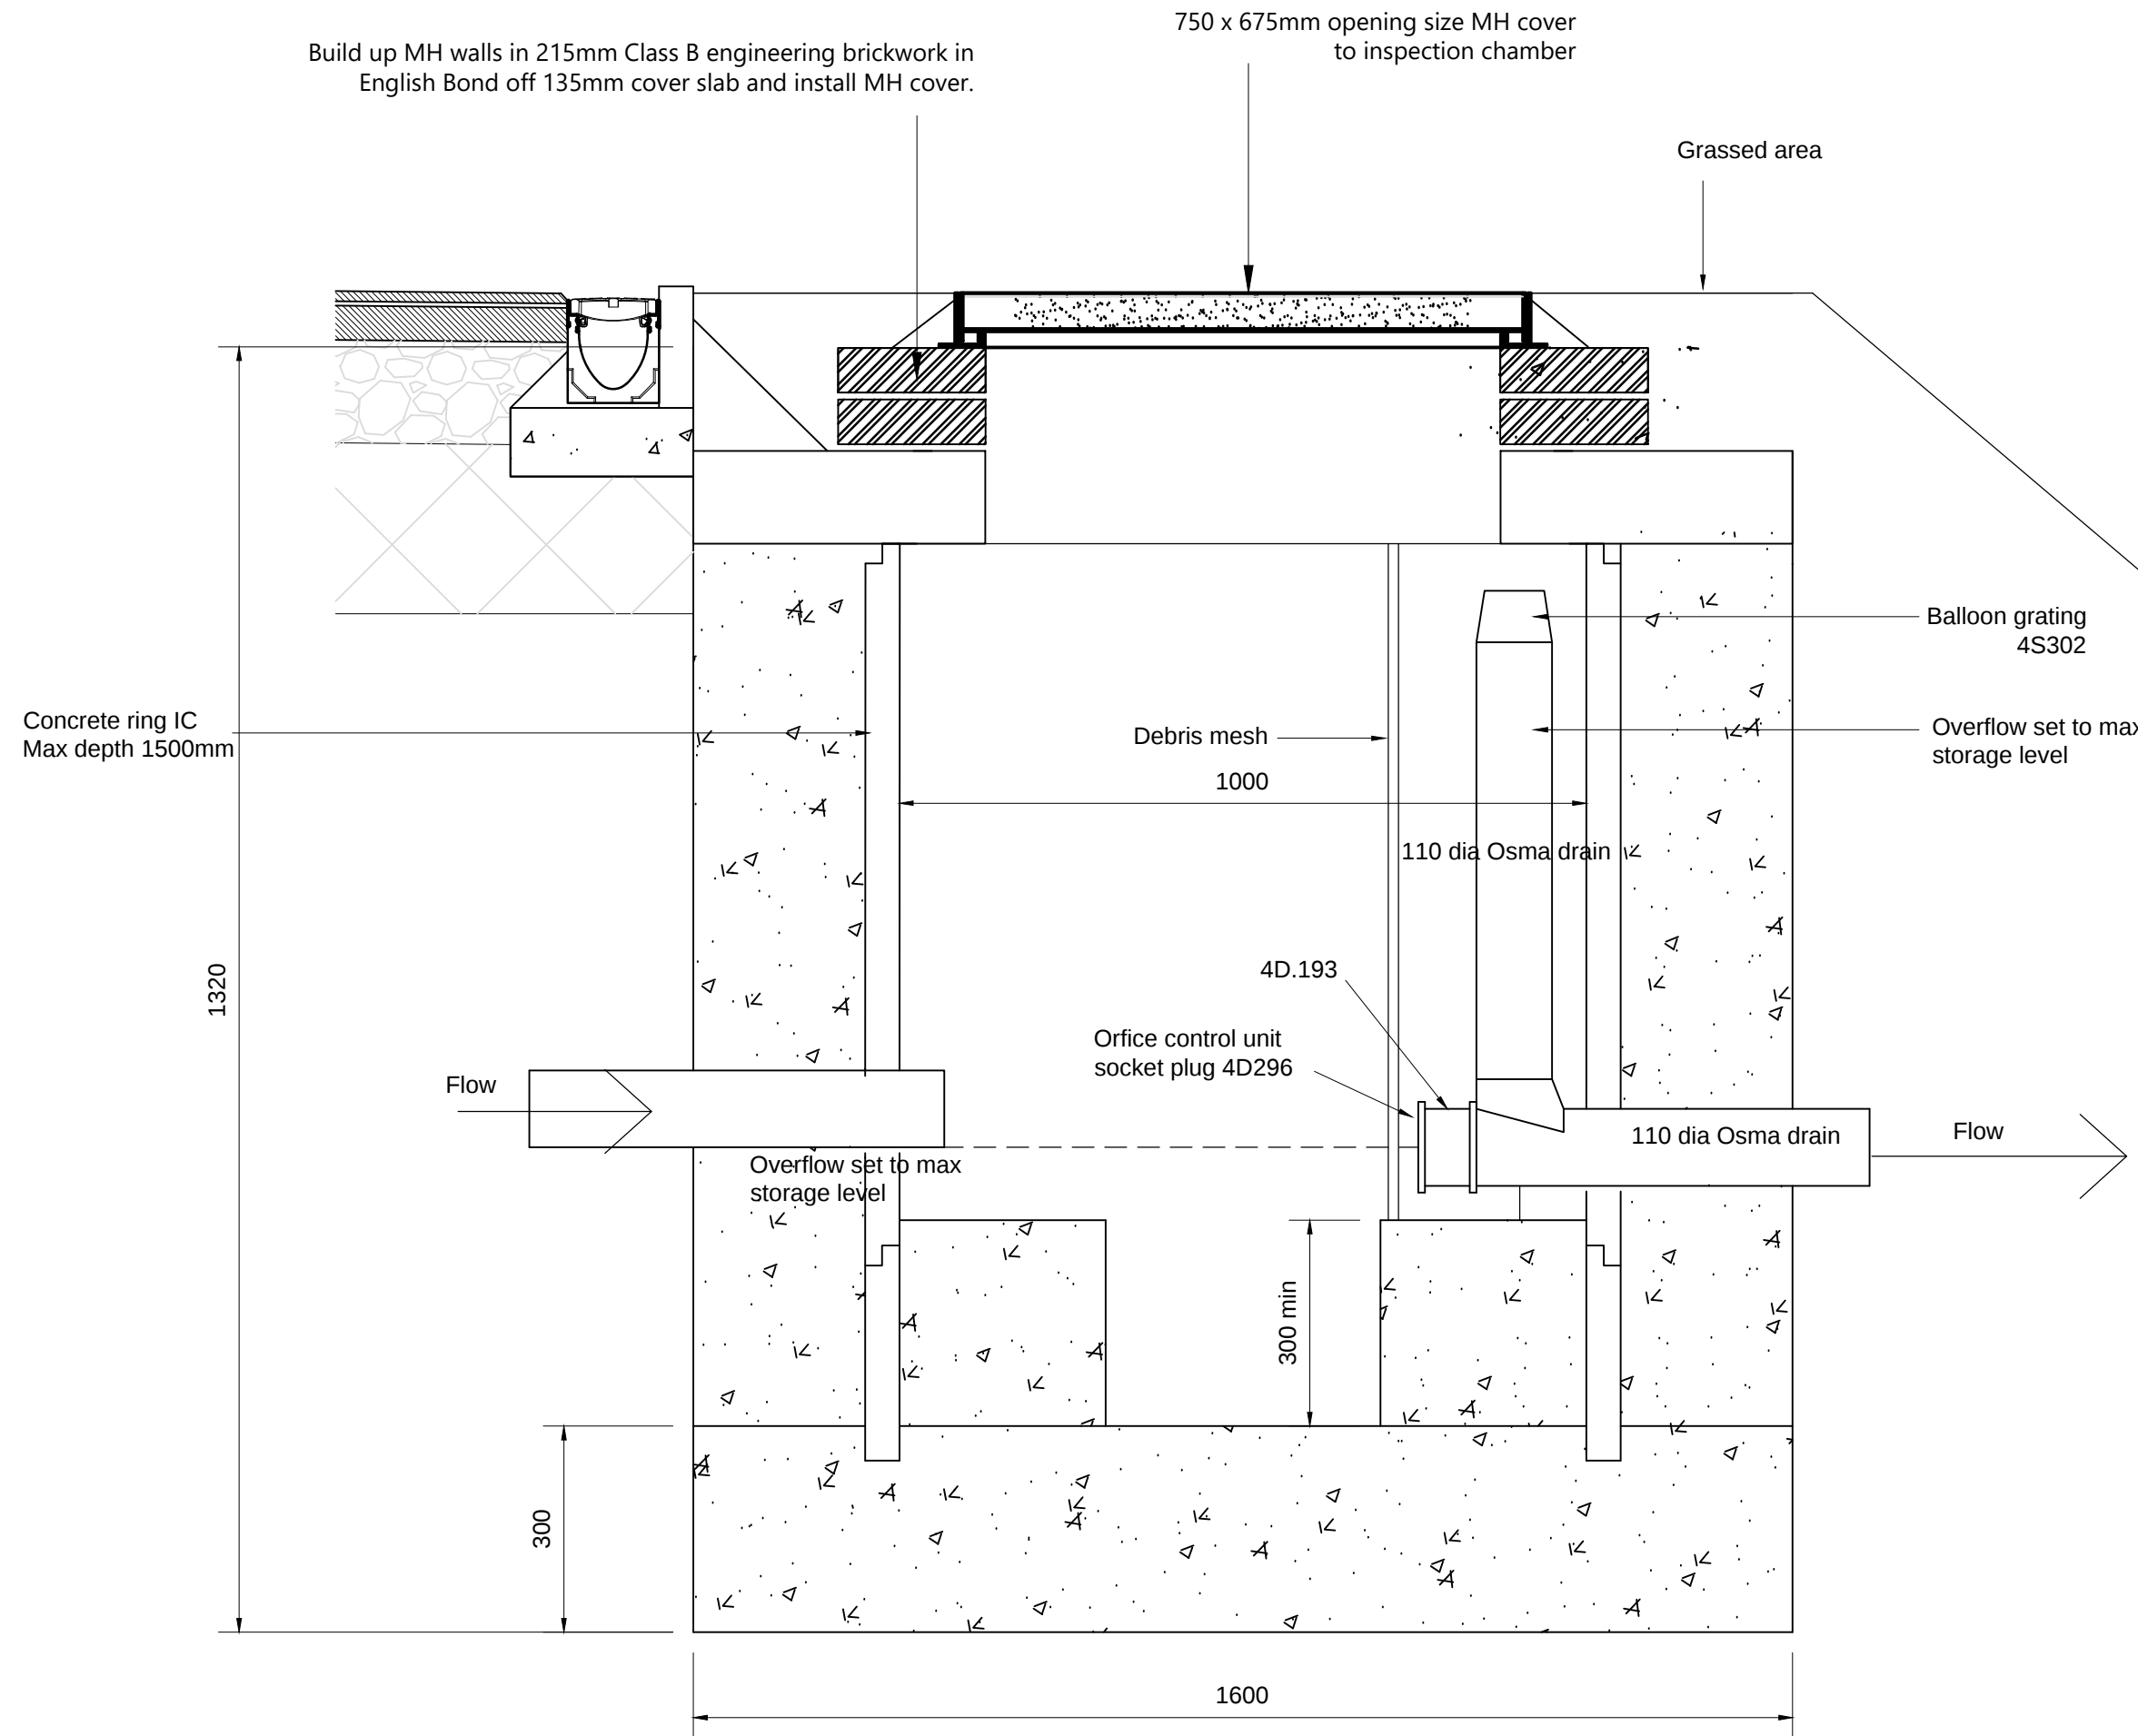


TYPICAL CONCRETE MANHOLE - SECTION
WITH ORFICE PLATE wavin water management

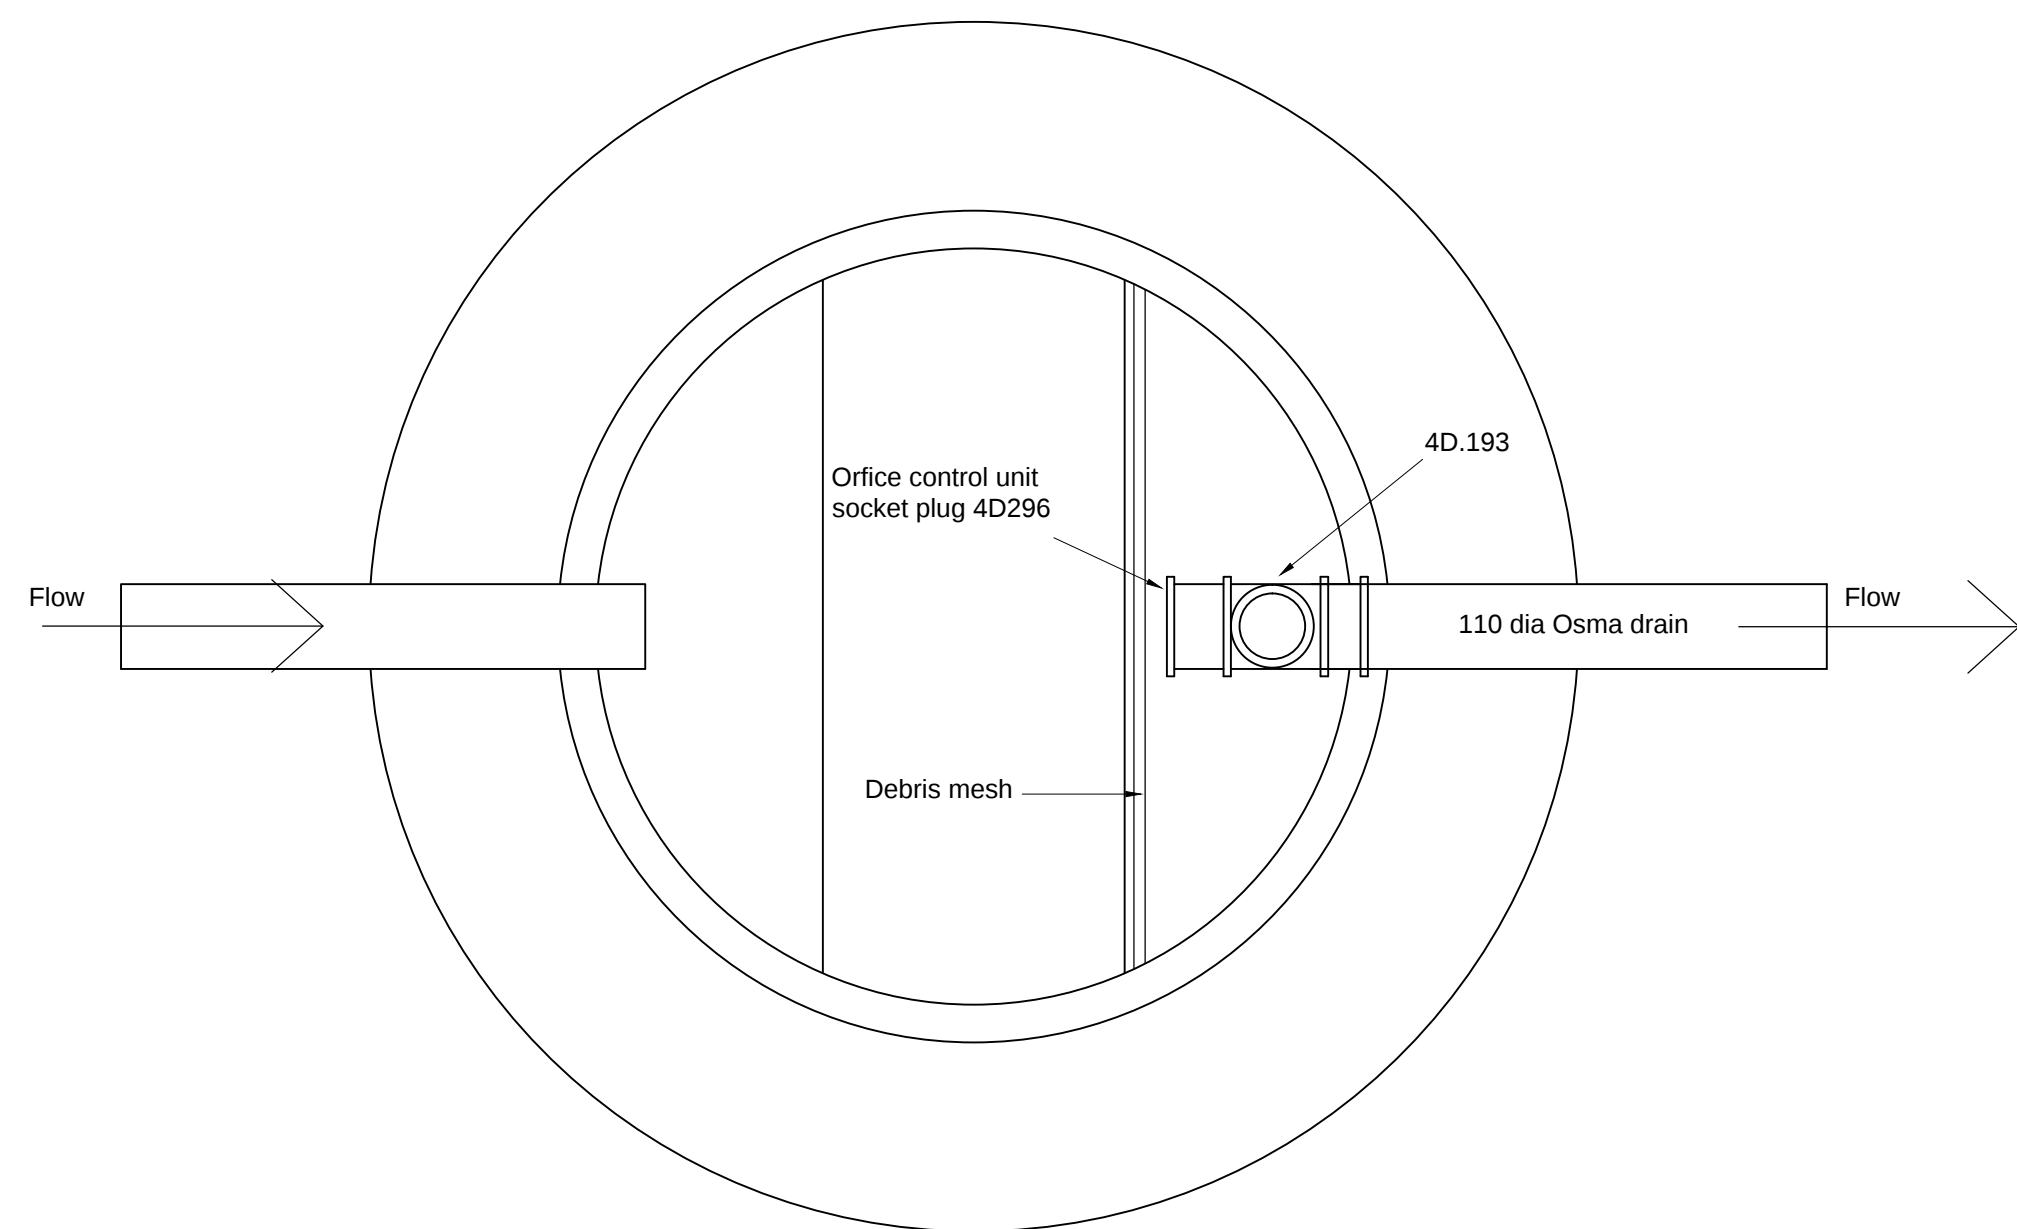


TYPICAL CONCRETE MANHOLE - PLAN
WITH ORFICE PLATE wavin water management

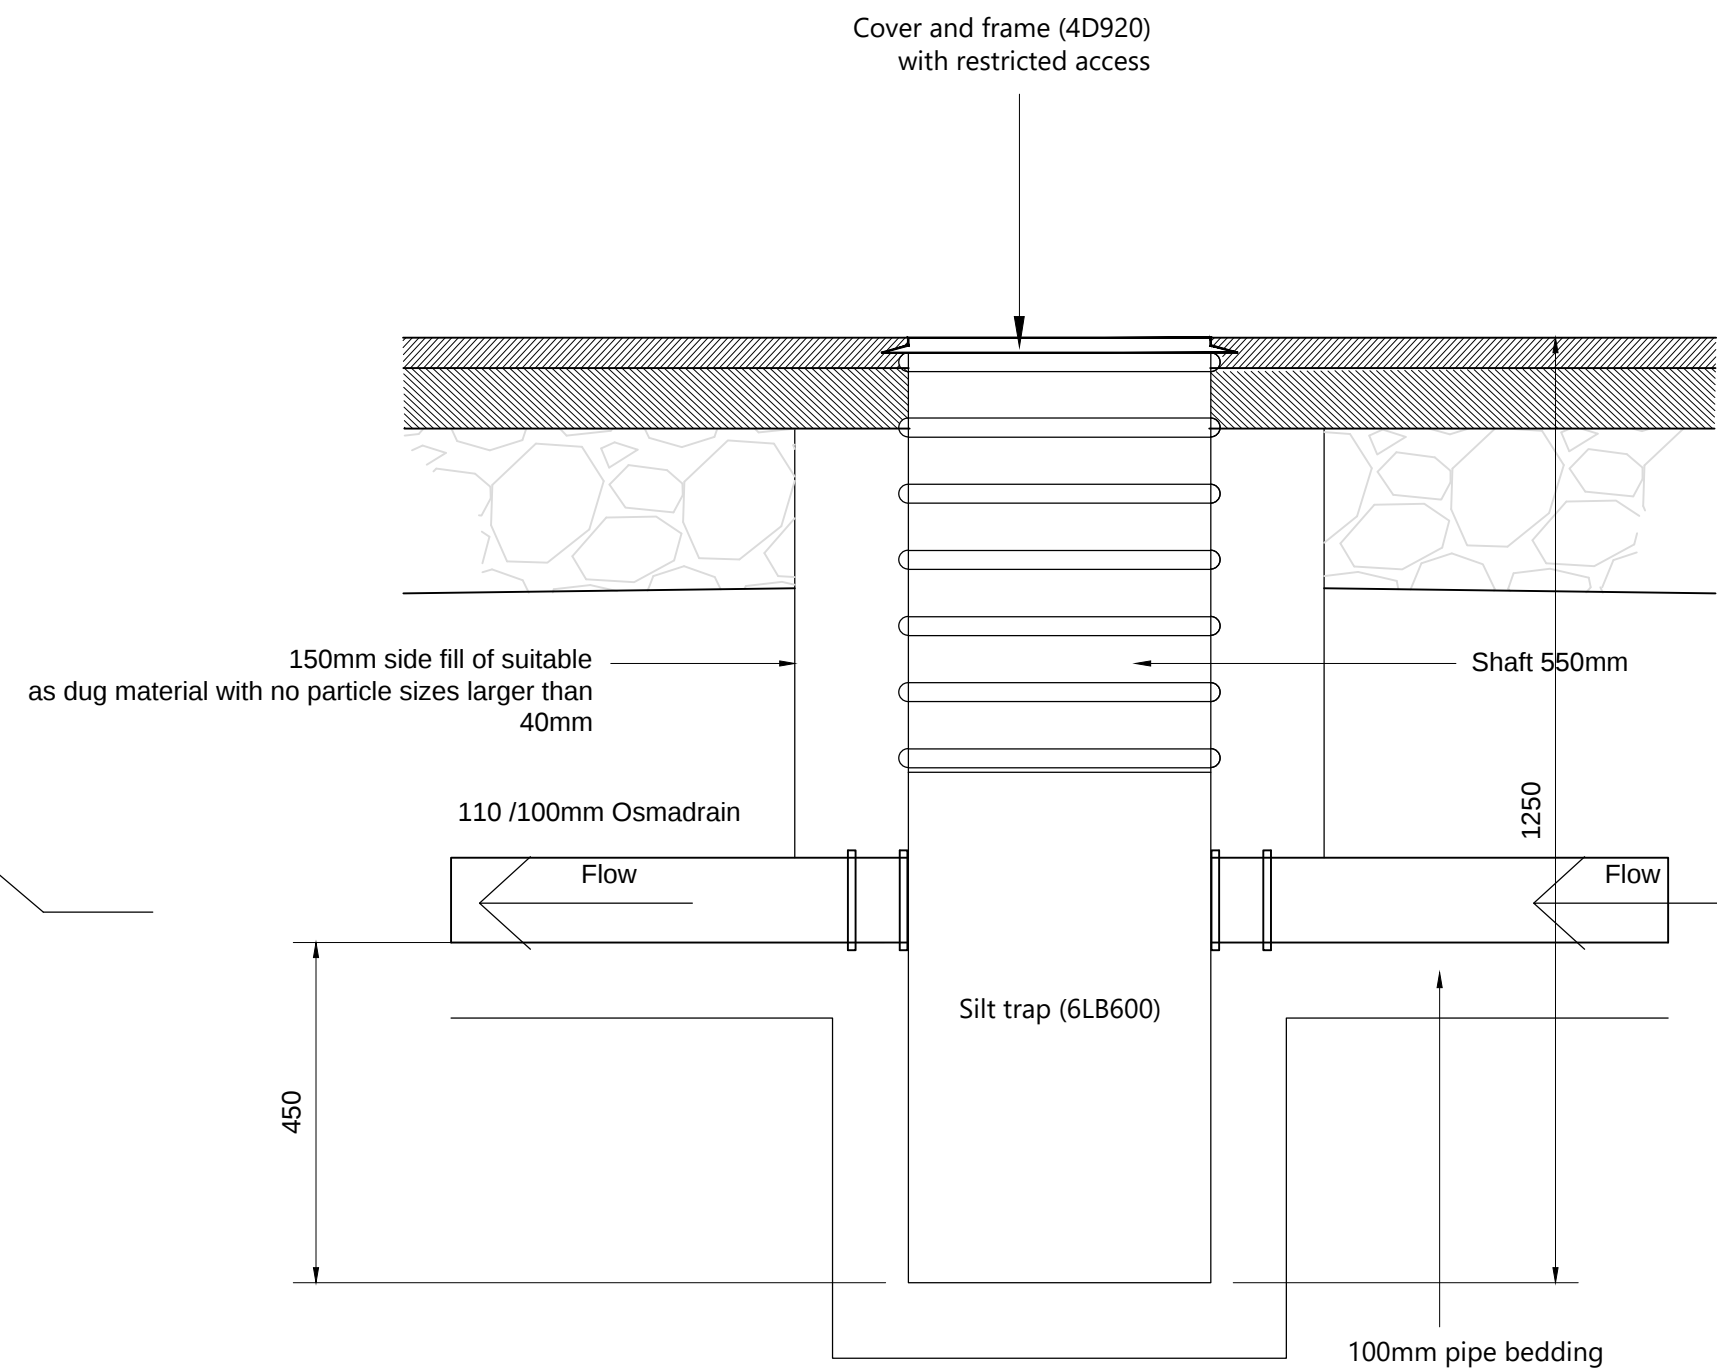

TYPICAL SILT TRAP
wavin water management

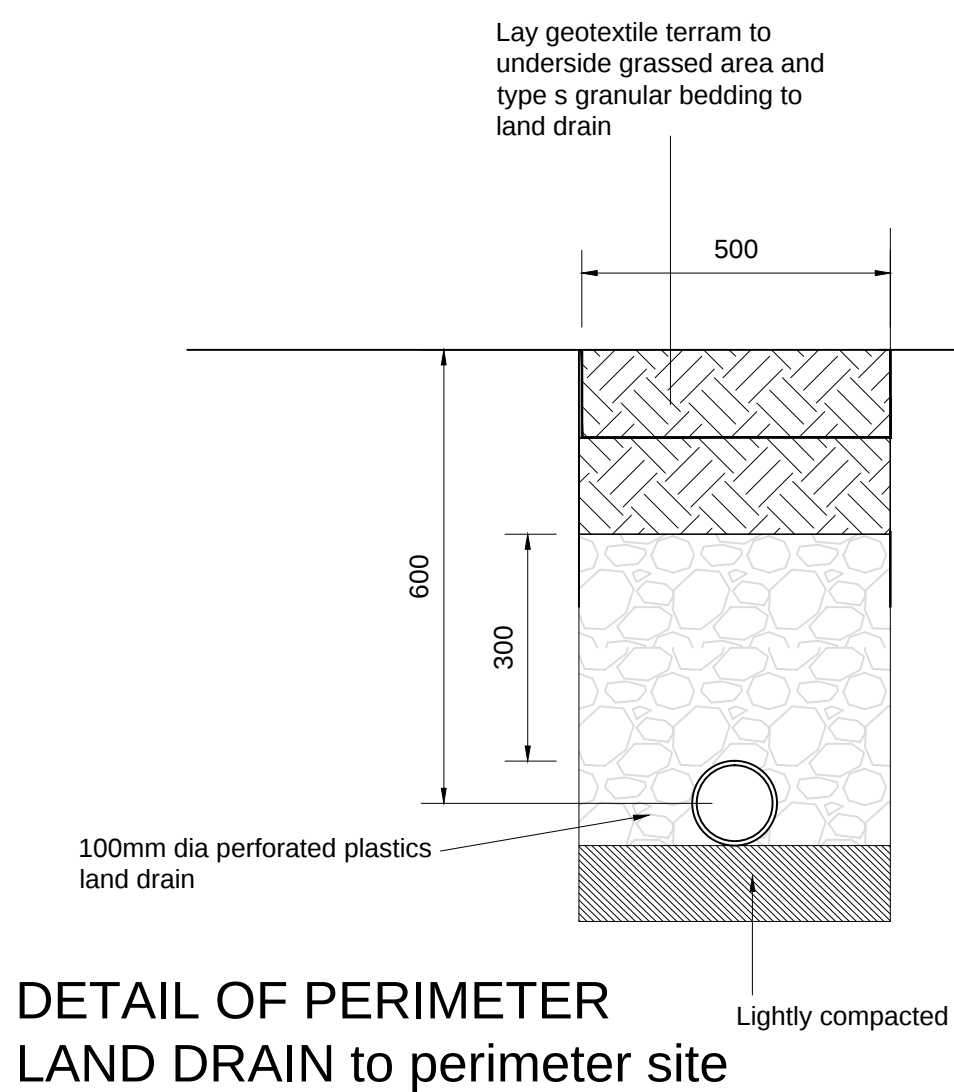

DETAIL OF PERIMETER
LAND DRAIN to perimeter site

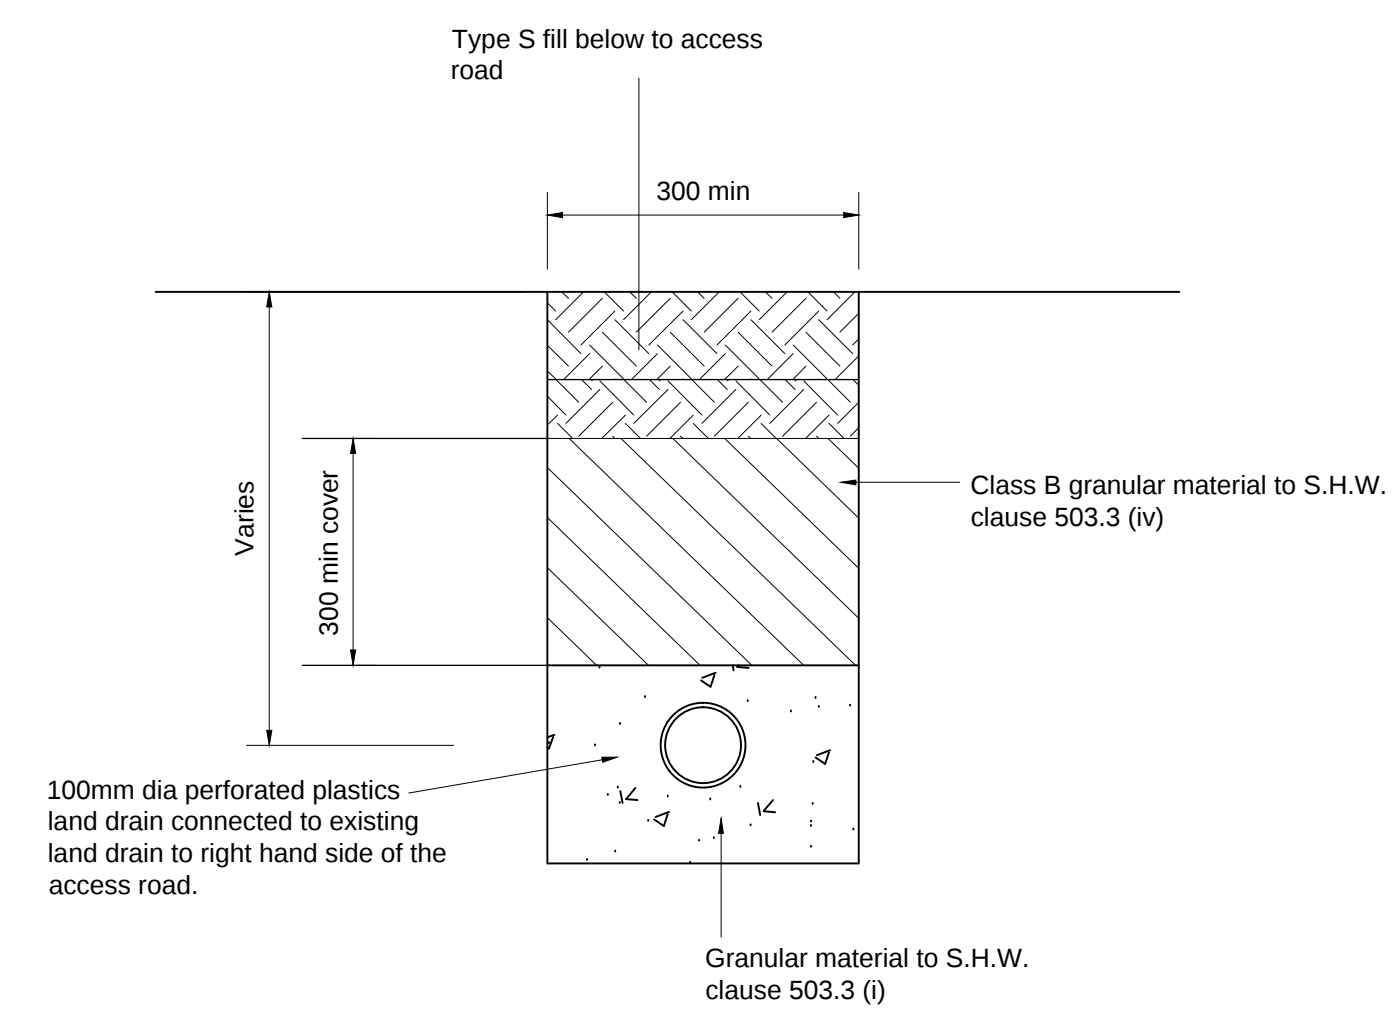


DETAIL OF
LAND DRAIN crossing access road

RESPONSIBILITY IS NOT ACCEPTED FOR OTHERS SCALING DIRECTLY FROM THIS DRAWING. DO NOT SCALE FROM THIS DRAWING. USE WRITTEN DIMENSIONS ONLY.

0mm 100 200 300 600mm ORIGINAL SHEET SIZE **A1**
1:10

KEY PLAN

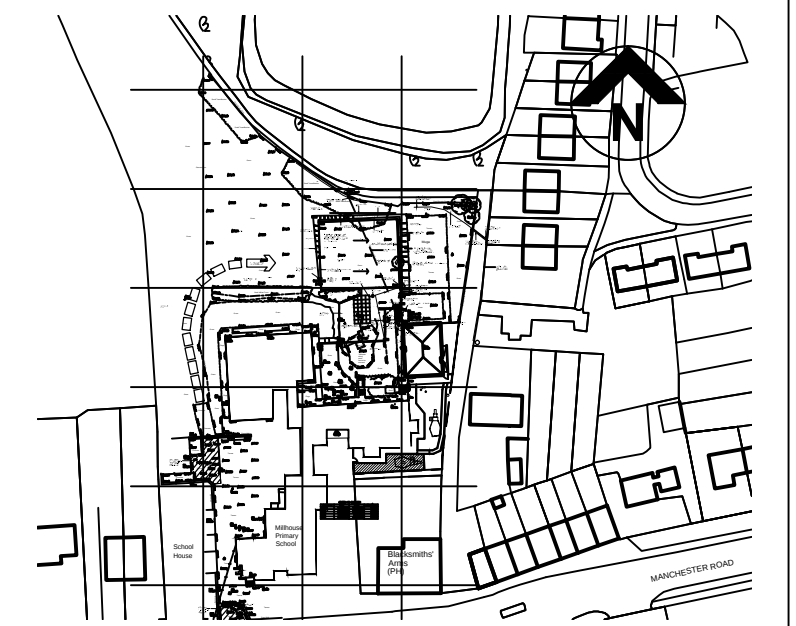

THIS DRAWING IS PRODUCED FOR USE IN THIS PROJECT ONLY AND MAY NOT BE USED FOR ANY OTHER PURPOSE. NPS PROPERTY CONSULTANTS LTD ACCEPT NO LIABILITY FOR THE USE OF THIS DRAWING OTHER THAN THE PURPOSE FOR WHICH IT WAS INTENDED IN CONNECTION WITH THIS PROJECT AS RECORDED IN THE 'PURPOSE FOR ISSUE' AND 'FILE STATUS CODE'.

THIS DRAWING MAY NOT BE REPRODUCED IN ANY FORM WITHOUT PRIOR WRITTEN AGREEMENT OF NPS PROPERTY CONSULTANTS LTD.

© CROWN COPYRIGHT AND DATABASE RIGHTS 2017 ORDNANCE SURVEY LICENCE NUMBER 10022264

Notes:

Attenuation manhole cover shown and silt trap added. Land drains shown.						
P2	PH	04-05-17				
FIRST ISSUE						
P1	PH	24-4-17				
COMMENT						
REV	DRAWN	DATE	CHECKED	DATE	APPROVED	DATE
NPS Barnsley Ltd Gateway Plaza, Sackville St, Barnsley, South Yorkshire, S70 2RD, Tel: 01226 774605; Email: barnsley@nps.co.uk; web: www.nps.co.uk						

CLIENT
CYP & F

PROJECT
Millhouse Primary School

TITLE
External works details sheet 2 of 2

SCALES 1:10	DISCIPLINE ARCHITECT	PROJECT NUMBER 17-1-1213
DRAWING NUMBER NPS-DR-A-(00)-801	REV CODE P2	
STATUS CODE D2	PURPOSE OF ISSUE TENDER	DRAWN BY P Hepp