


First Floor Layout

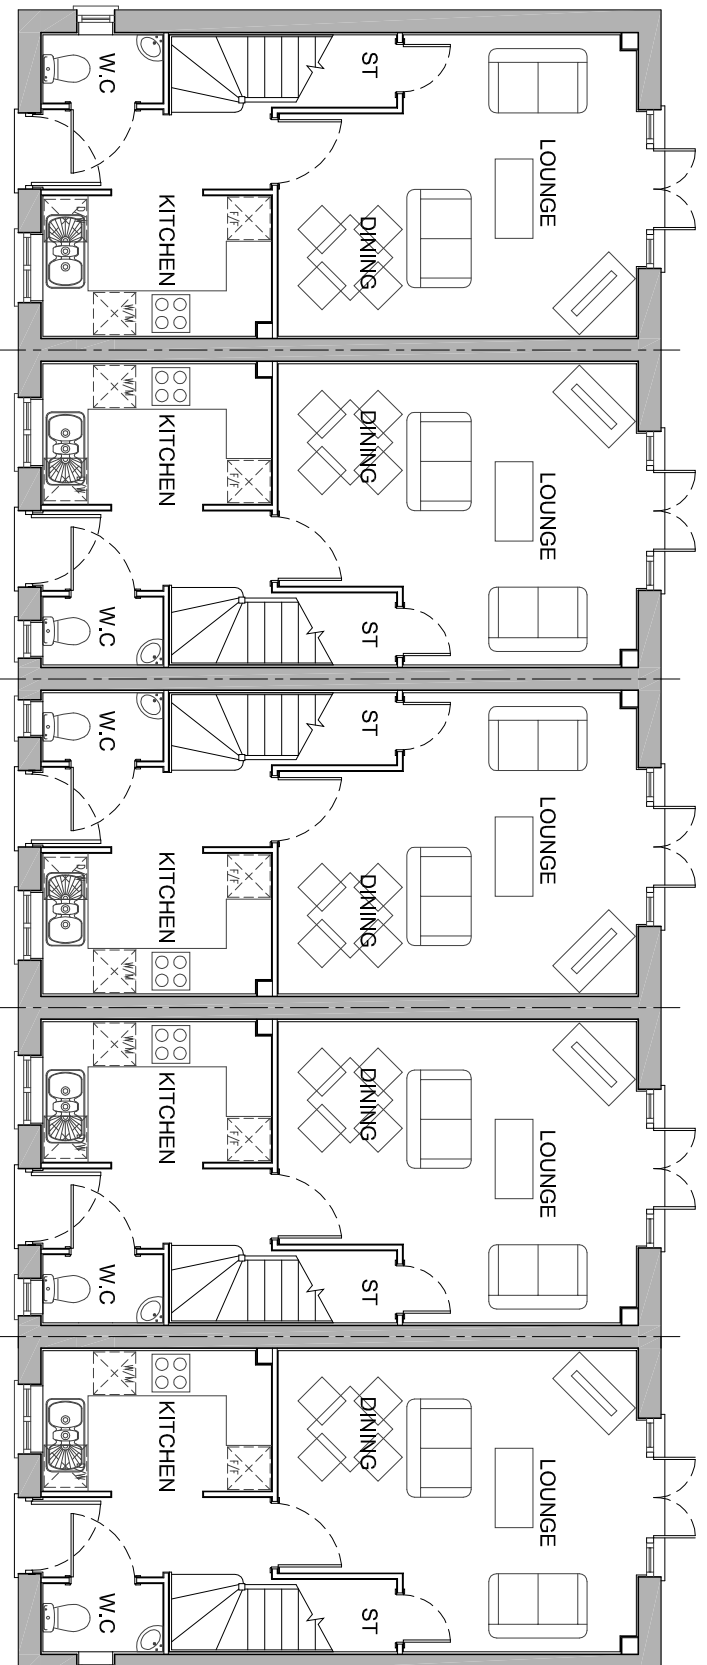

Ground Floor Layout

HOUSETYPE PA25 - Canford [689] (AS/OP) - PLANNING DRAWING

CLIENT
TAYLOR WIMPEY YORKSHIRE
 PROJECT
**PROPOSED RESIDENTIAL DEVELOPMENT
 KINGSTONE SCHOOL, BARNSLEY**

DRAWING OF
**HOUSETYPE - PA25 PLANS (AS-OP)
 DISTINCTIVE RANGE PLANNING DWG**
 MARKETING NAME

drawing no	rev	date
P13:4718:38	0	FEB 14
scale @ A3	drawn	check
1:100	RB	SL
		date
		FEB 14

- architectural design
- town planning
- landscape architecture

John R Paley Associates

1 Red Hall Crescent
 Paragon Business Village
 Wakefield WF1 2DF

JRP

t-01924 383322
 f-01924 384382
 e-info@jrpassoc.co.uk