

DO NOT SCALE


NOTES

GENERAL NOTES

- a. THE TOPOGRAPHICAL SURVEY IS BASED ON INFORMATION PRODUCED BY HAYCOCK & TODD, JOB NO. S9417, FILE S9417-3D BARNSELY WEST DWG, DATED MAY 2019. THE INFORMATION USED IN PREPARATION OF THIS AND ALL OTHER FORE CONSULTING DESIGNS AND DRAWINGS IS NOT WARRANTED. IT SHALL BE THE RESPONSIBILITY OF THE CONTRACTOR TO VERIFY ALL SURVEY INFORMATION PROVIDED AND REPORT ANY ANOMALIES TO FORE CONSULTING.

DESIGN NOTES

1. ALL DESIGN AND WORKS TO COMPLY WITH CURRENT VERSION OF THE FOLLOWING DOCUMENTS:
 - DESIGN MANUAL FOR ROADS AND BRIDGES (DMRB);
 - SPECIFICATION FOR HIGHWAY WORKS (SHW);
 - MANUAL FOR STREETS (MFS); AND
 - BARNSELY METROPOLITAN BOROUGH COUNCIL (BMB) DESIGN GUIDE AND SPECIFICATION.

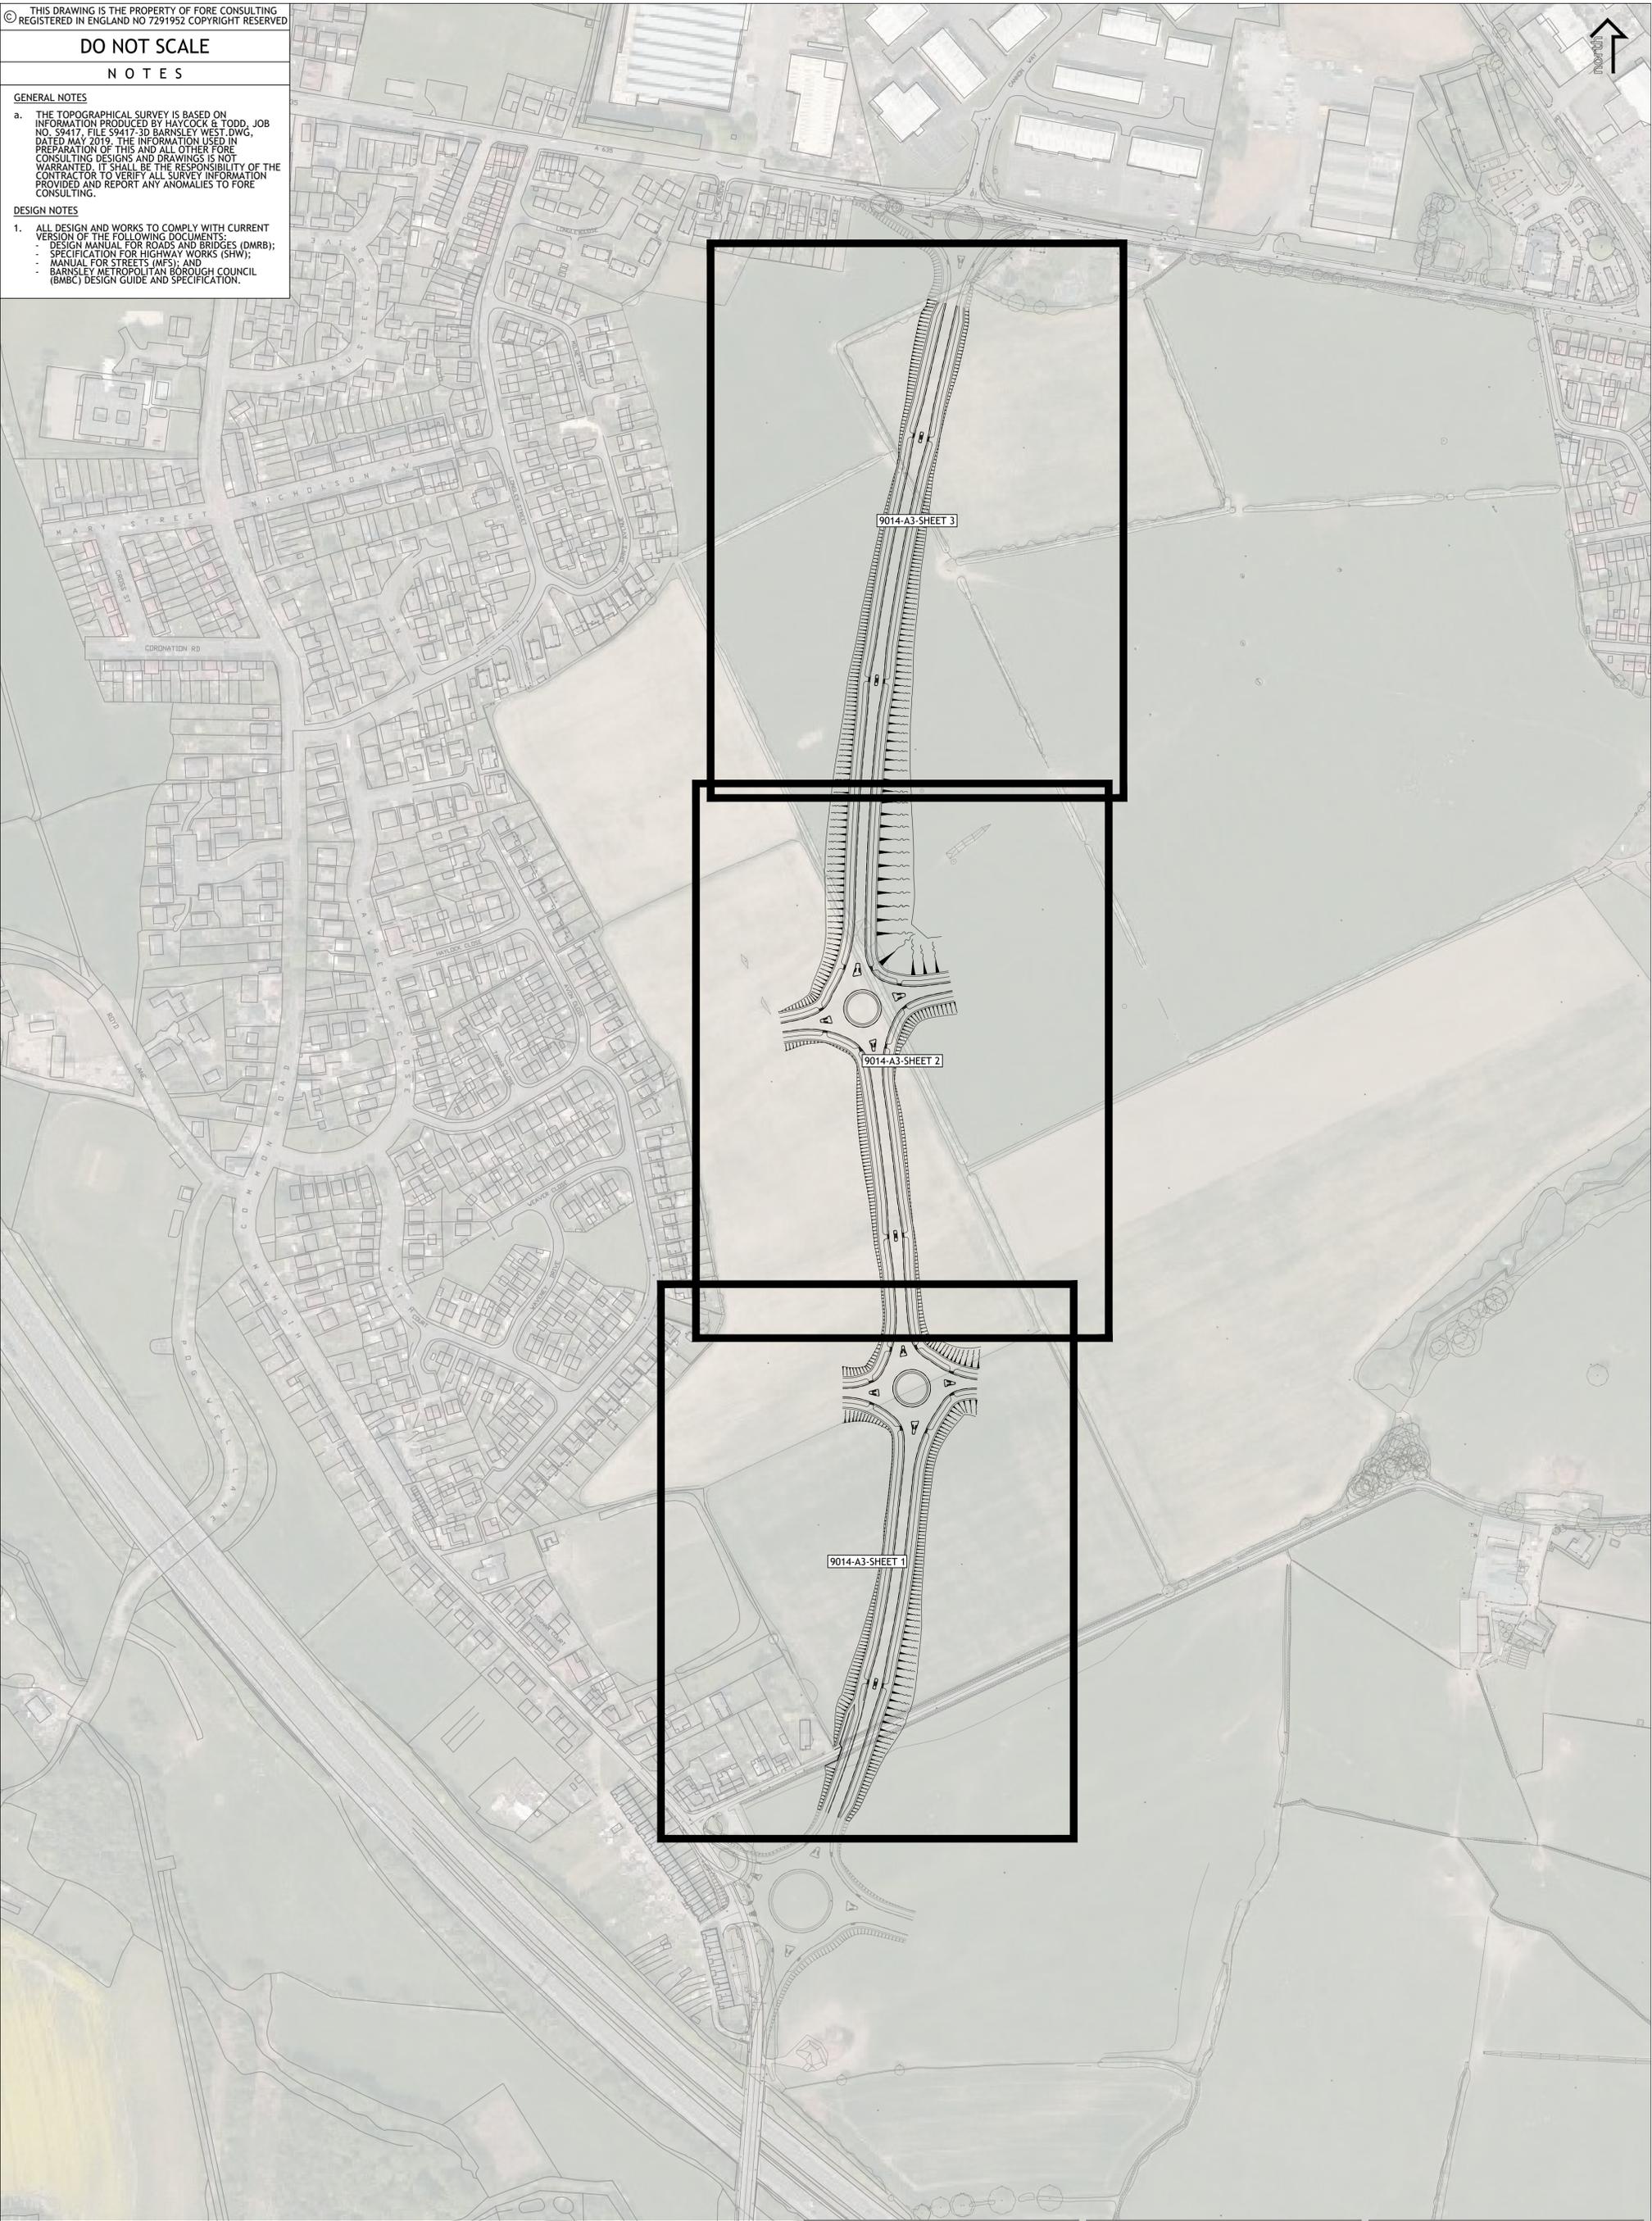

REV	DESCRIPTION	DATE	BY
A	CHANGES FOLLOWING COMMENTS	02.12.20	ML
B	ROAD LAYOUT UPDATED	17.12.20	ML

Client: STRATA STERLING BARNSELY WEST LTD

Drawing Title: KEY PLAN

Project: BARNSELY WEST LINK ROAD

Fore Consulting Limited
 2nd Floor, Queens House
 34 Wellington Street
 Leeds
 LS1 2DE
 0113 2460204
 enquiries@foreconsulting.co.uk
 www.foreconsulting.co.uk



PRELIMINARY

Drawn by	Checked by	Issue Date	Scale	Format
ML	PI	18.12.2019	1:2000	A1
Job Number: 9014		Drawing Number: A3-100-P-001		Revision: B