


Drawing No.	Rev No.
PCL002 -006	

CAR WASH PANEL SIZES
A ROAD SIDE = 2000 BOUNDARY SIDE 2000
B ROAD SIDE = 21000 BOUNDARY SIDE 11000
C ALL PANELS = 1000


DO NOT SCALE: Contractor to check all dimensions and report any omissions or errors

NOTES

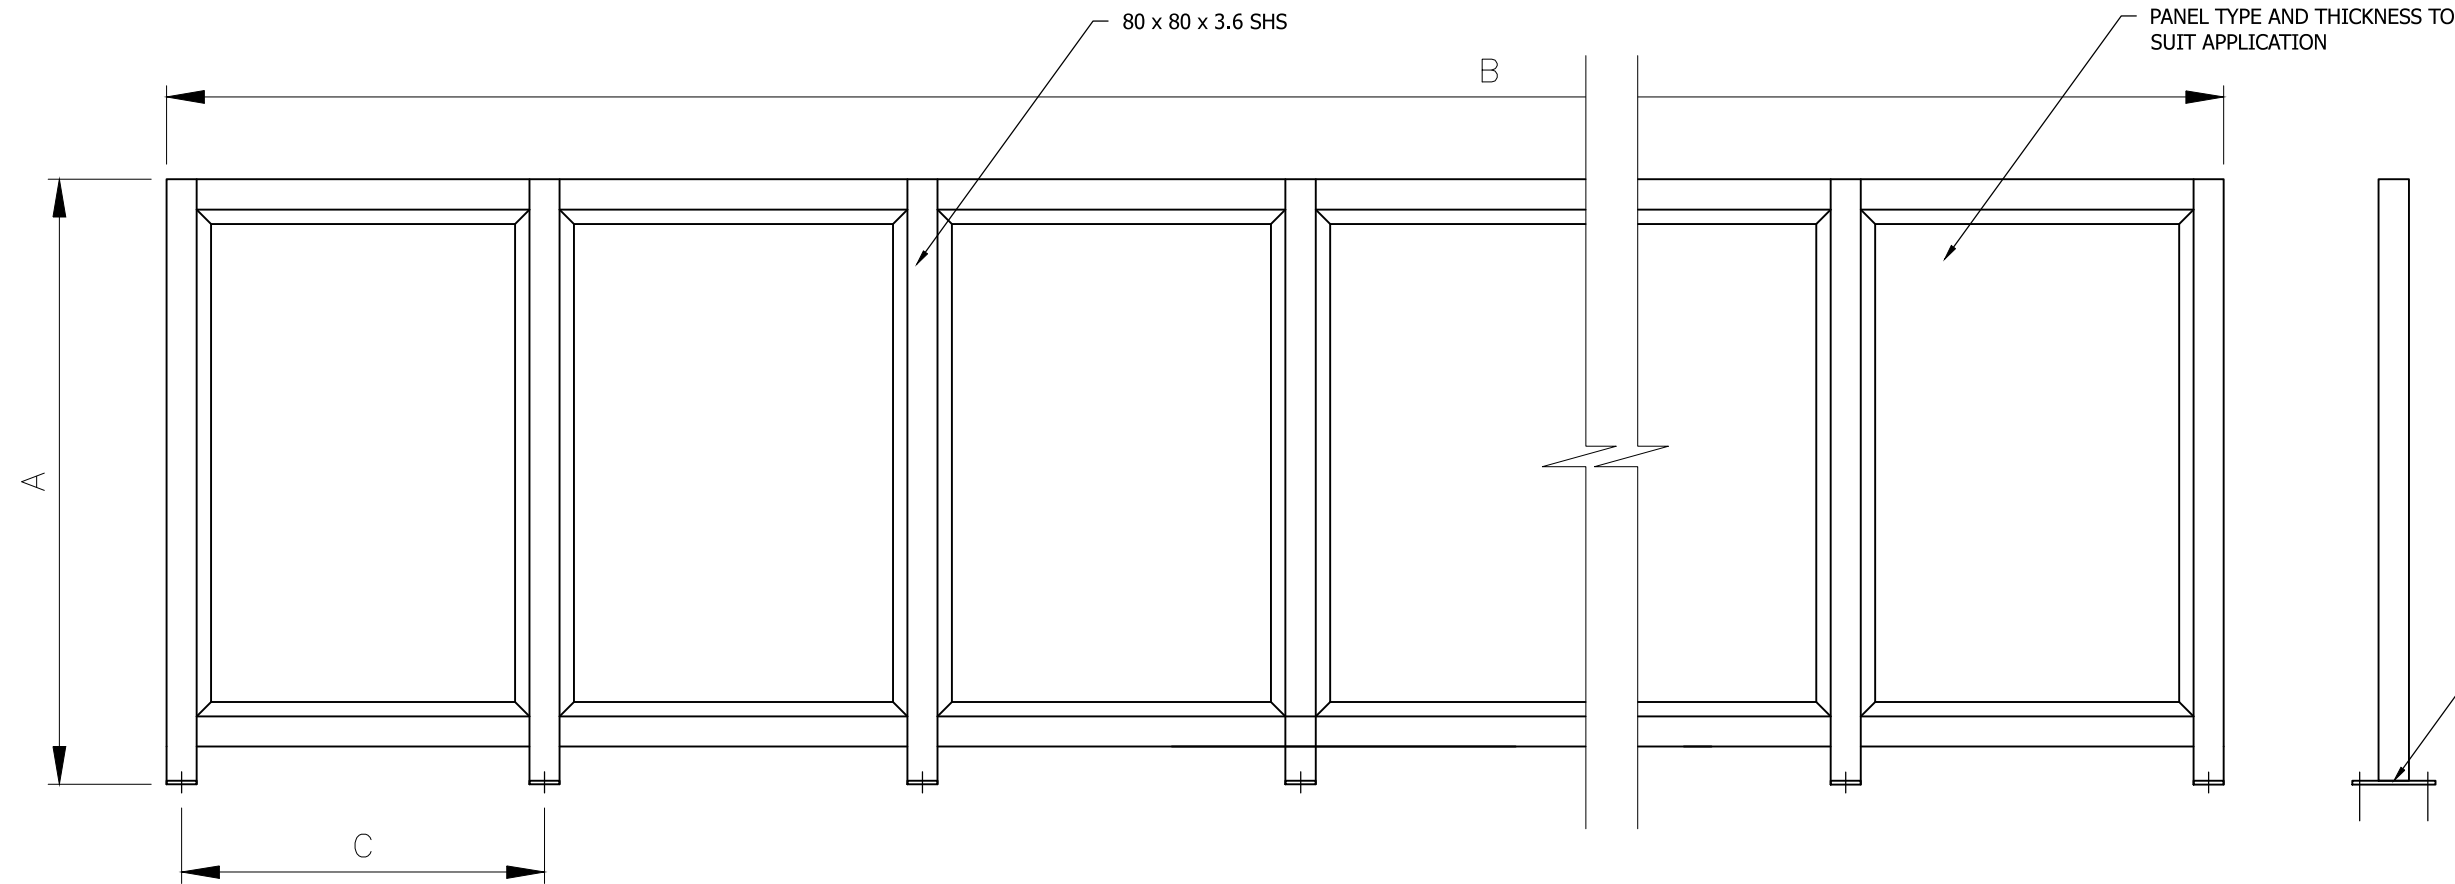


200 X 100 X 10THK BASE PLATE
WITH Ø18 HOLES FOR M16 RESIN
ANCHORS

PROPOSED ELEVATION OF ACOUSTIC SCREEN
SCALE NTS AT A3

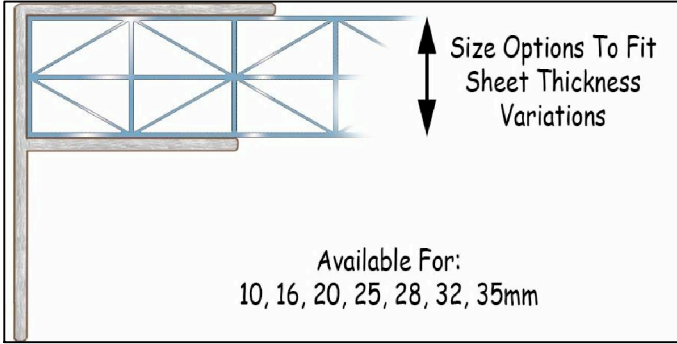

GLAZING RETAINING STRIP
SCALE N.T.S. AT A3

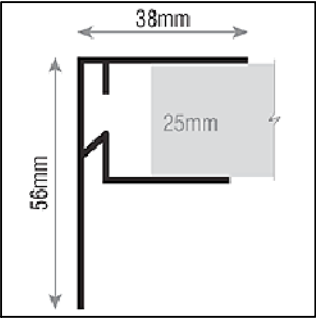

PANEL PLAN
SCALE 1:200 AT A3



Rev	Description	By	Chk	App	Date
JRB DESIGNS Ltd 1 Saville Road Cudworth Barnsley S72 8LT Tel: 01226 383542 Fax: 01226 380078 Mob: 07970 541192 Email: john@jrbdesigns.co.uk This drawing is copyright. © jrbdesigns Ltd.					
Client PERFECT COVERS LTD. UNIT 2) HUNDSBANK BUSSINESS PAR CREWE RD. WISTASTON CREW CW2 6QT					
Drawing Title SCREEN DETAIL					
Address					
Project Title: CAR WASH CANOPIES					
Purpose of Issue: PLANNING					
Drawing Status FIRST ISSUE					
Scale at A3 AS SHOWN		Drawn By JRB		Date 06/07/2020	
Checked By		Date 06/07/2020		Approved By	
				Date 06/07/2020	
Project No. PCL002			Drawing No. 006		Revision
APPROVAL <input checked="" type="checkbox"/> INFORMATION <input type="checkbox"/> TENDER <input type="checkbox"/> CONTRACT <input type="checkbox"/> CONSTRUCTION <input type="checkbox"/>					