


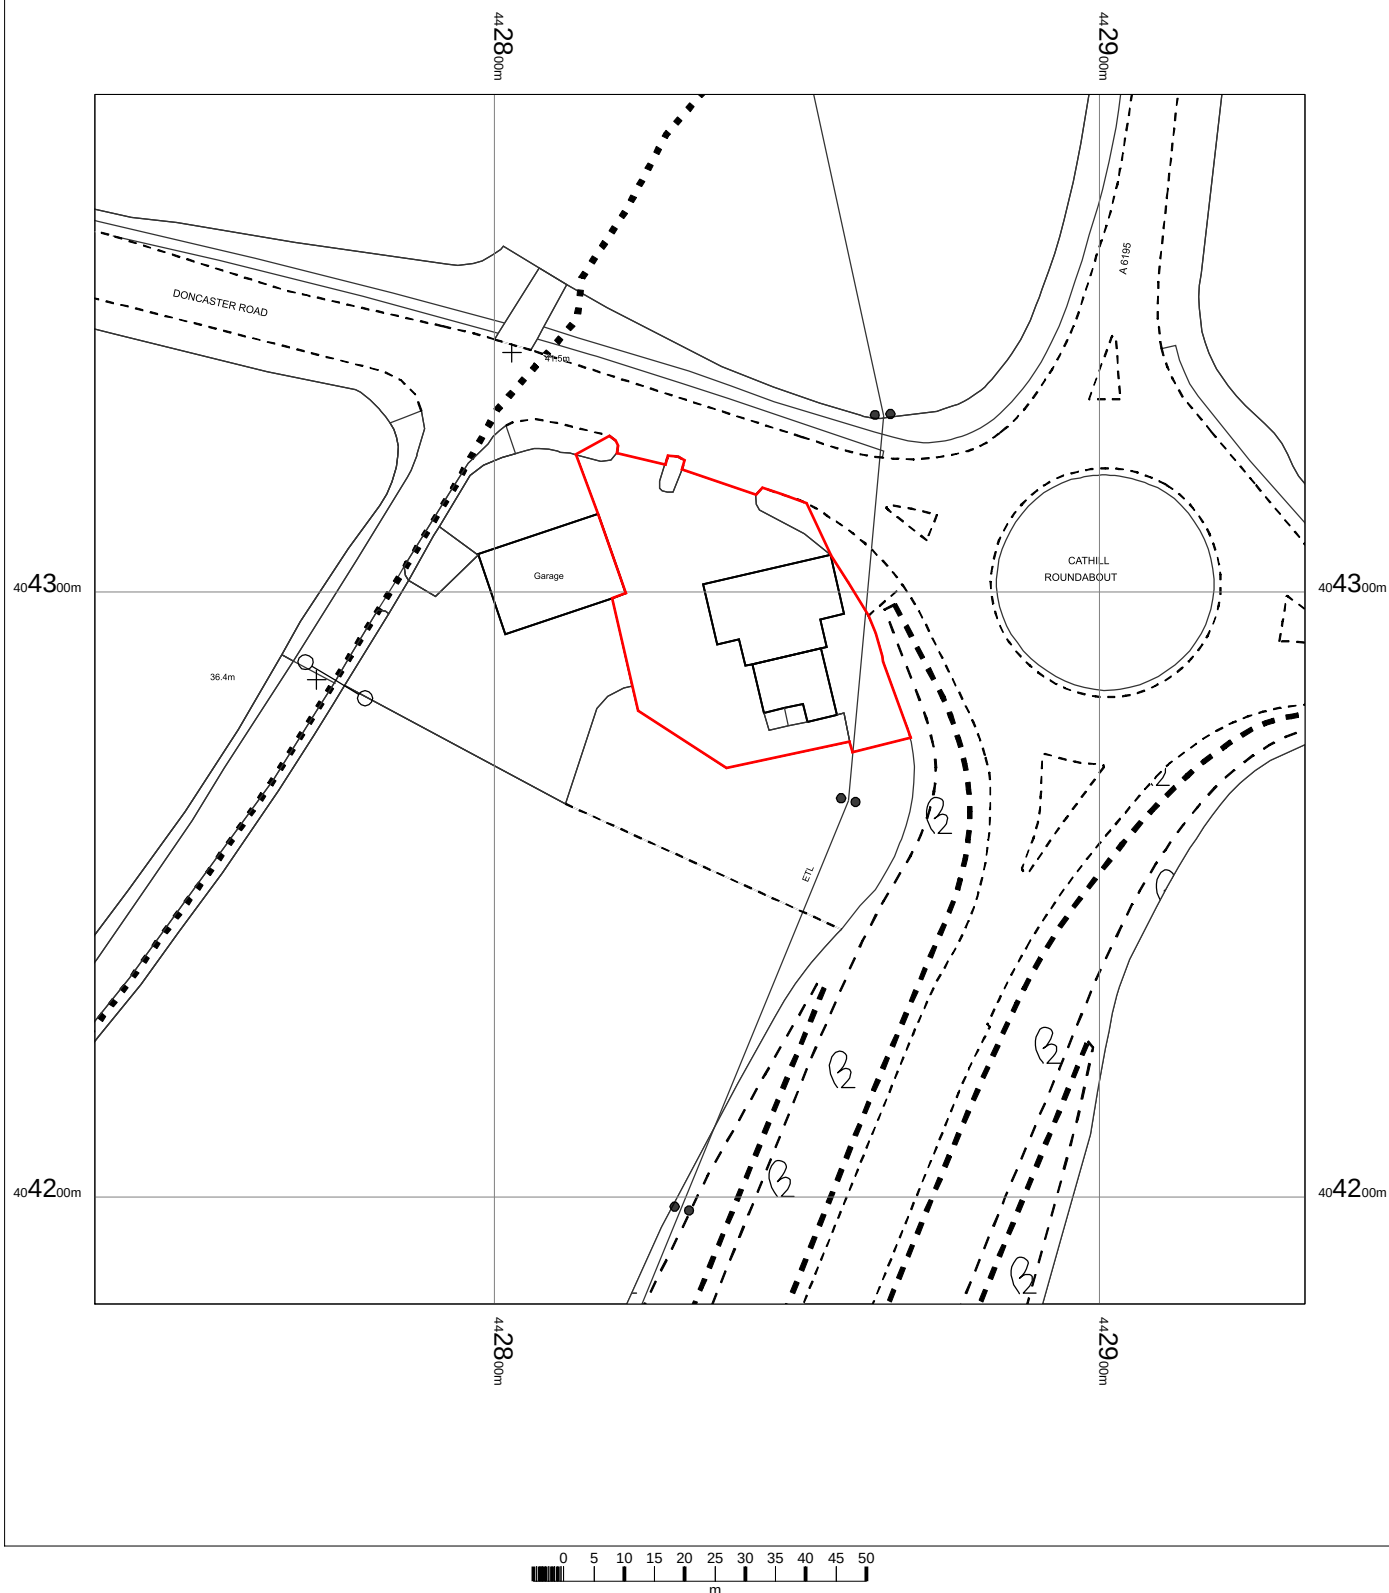


Co-op
Doncaster Road
Darfield
Barnsley
S73 9JG

OS MasterMap 1250/2500/10000 scale
18 October 2016, ID: BW1-00568893
www.blackwellmapping.co.uk

1:1250 scale print at A4, Centre: 442834 E, 404282 N

©Crown Copyright and database rights 2016 OS
100019980

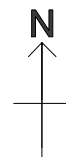

BLACKWELL'S
www.blackwellmapping.co.uk

TEL: 0113 245 2623
maps.leeds@blackwell.co.uk