


ROOF - marley modern flat grey concrete tile
 WALLS - red handmade simulated brick,
 art. stone heads & cills




FRONT ELEVATION

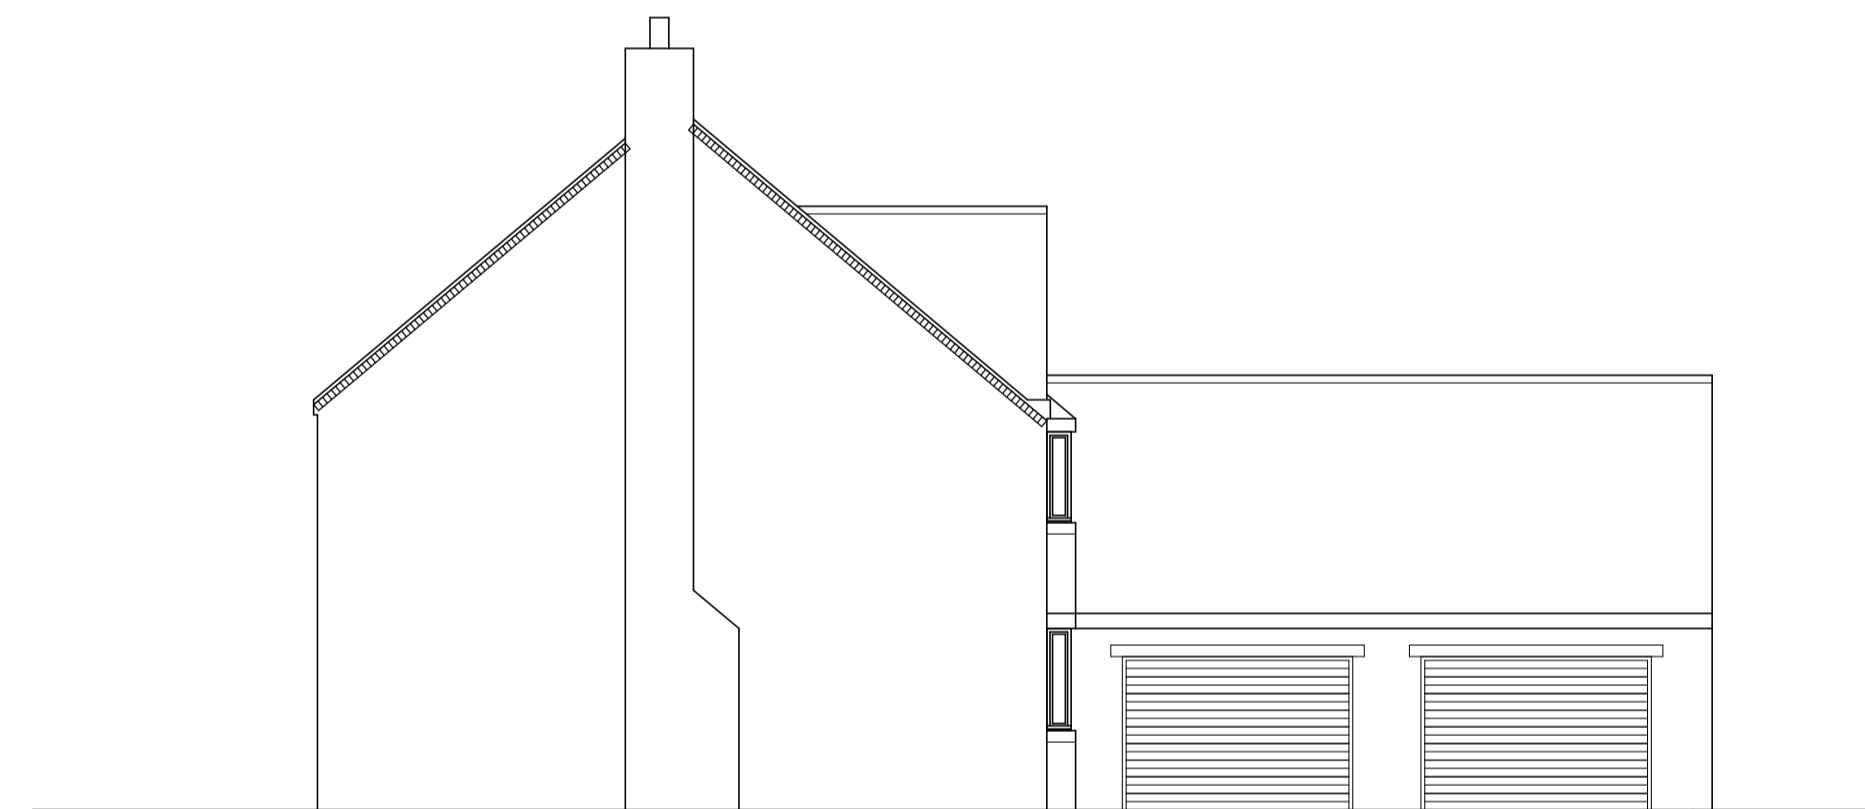

SIDE ELEVATION



REAR ELEVATION

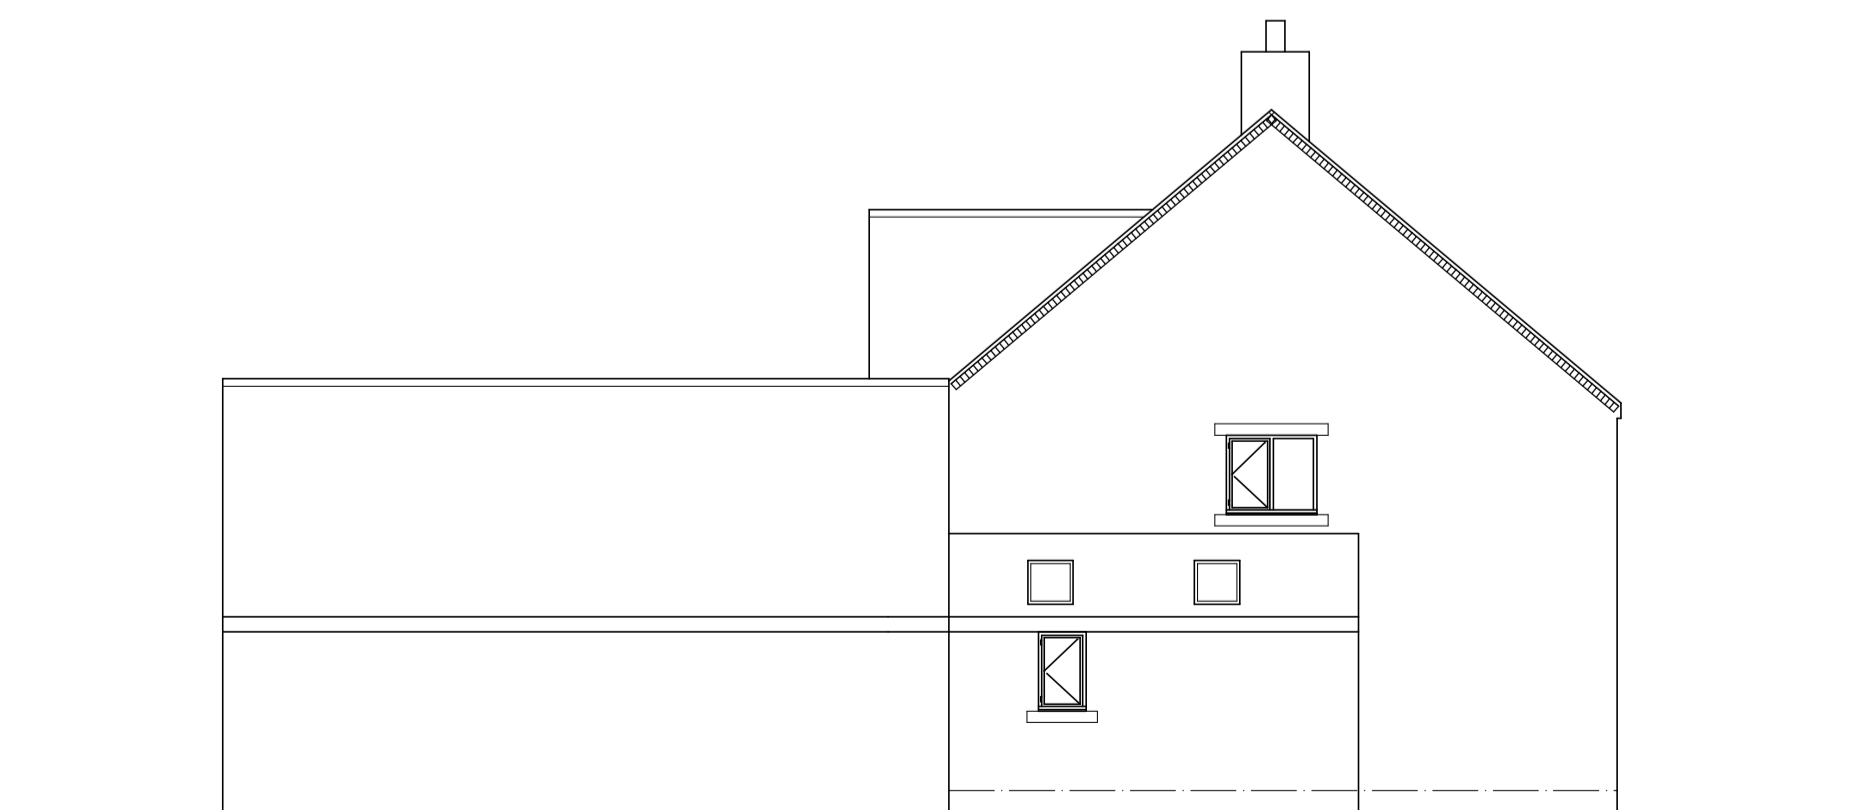


SIDE ELEVATION

Mr & Mrs R PALIN
 PROPOSED DWELLING
 REAR OF 8 LEE LANE
 ROYSTON

PLANS & ELEVATIONS

1:100@A2 JUNE 20

Peter Thompson
 "Linwood"
 Barnsley Road
 Dodworth
 Barnsley S75 3JR
 Tel: 01226 201391
 m. 07973251730
 e-mail peter-thompson@hotmail.co.uk



M.C.I.A.T.