


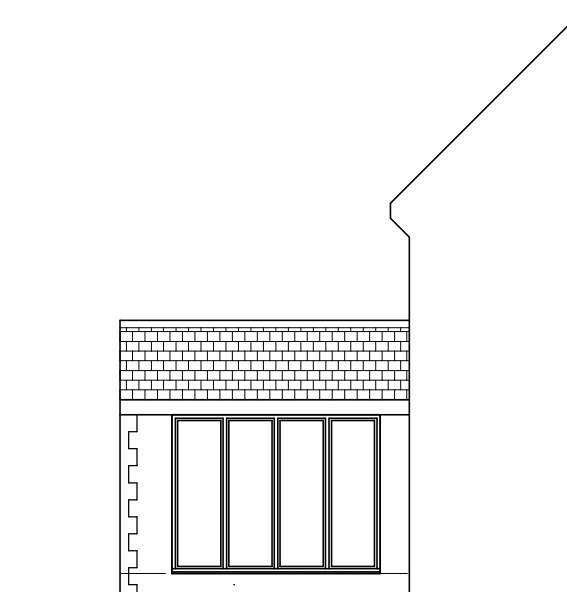
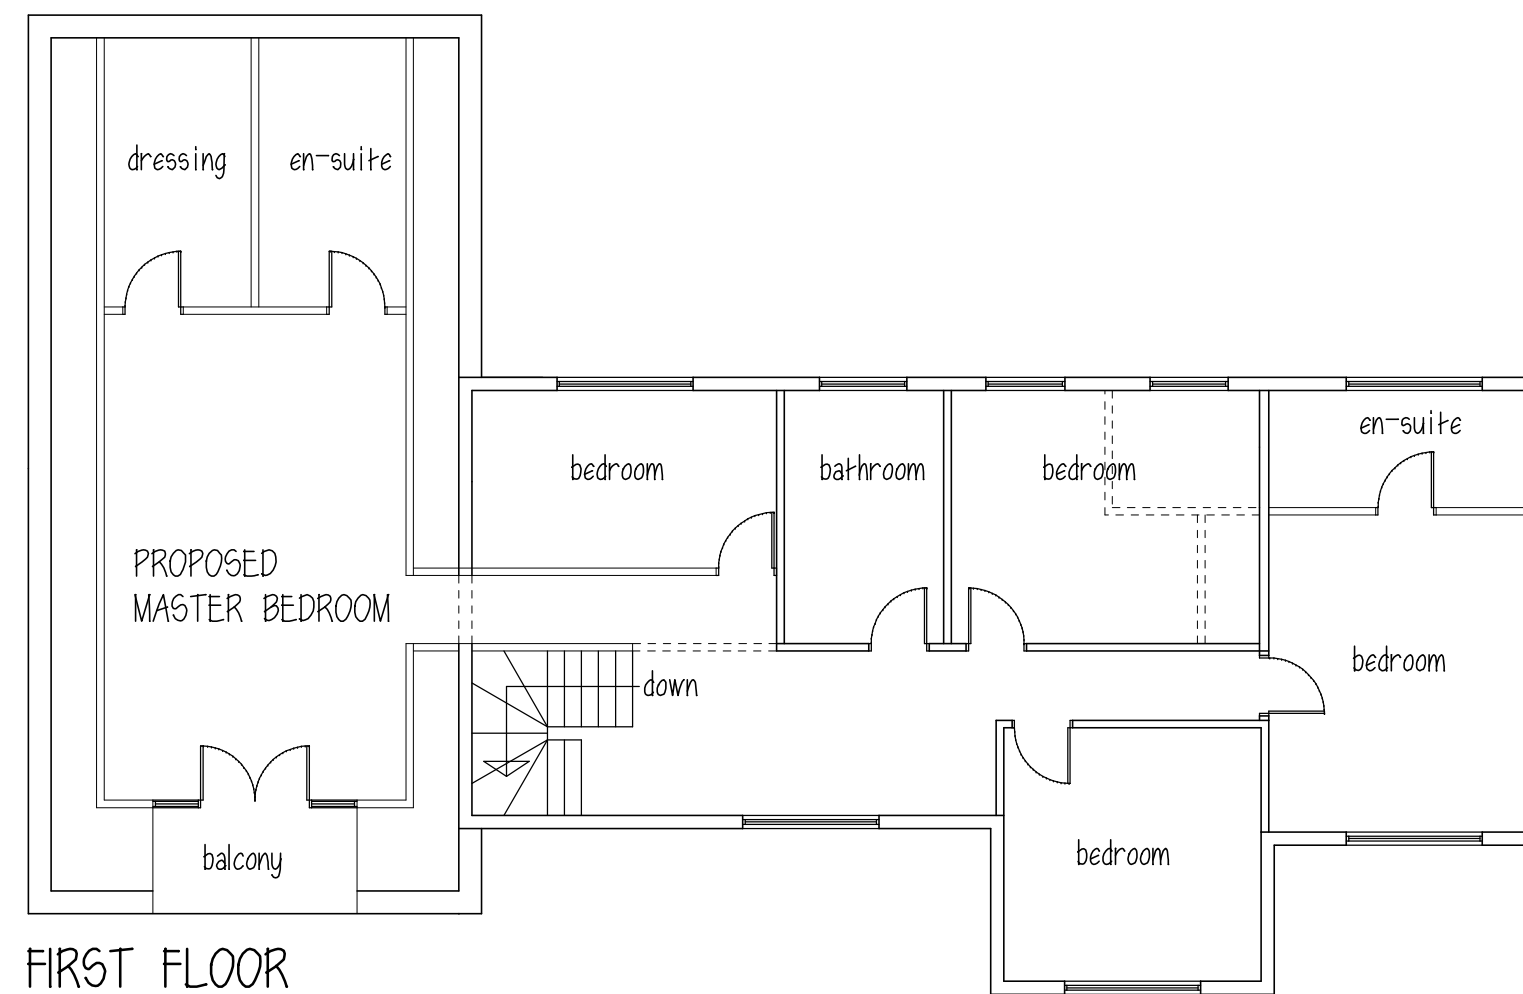


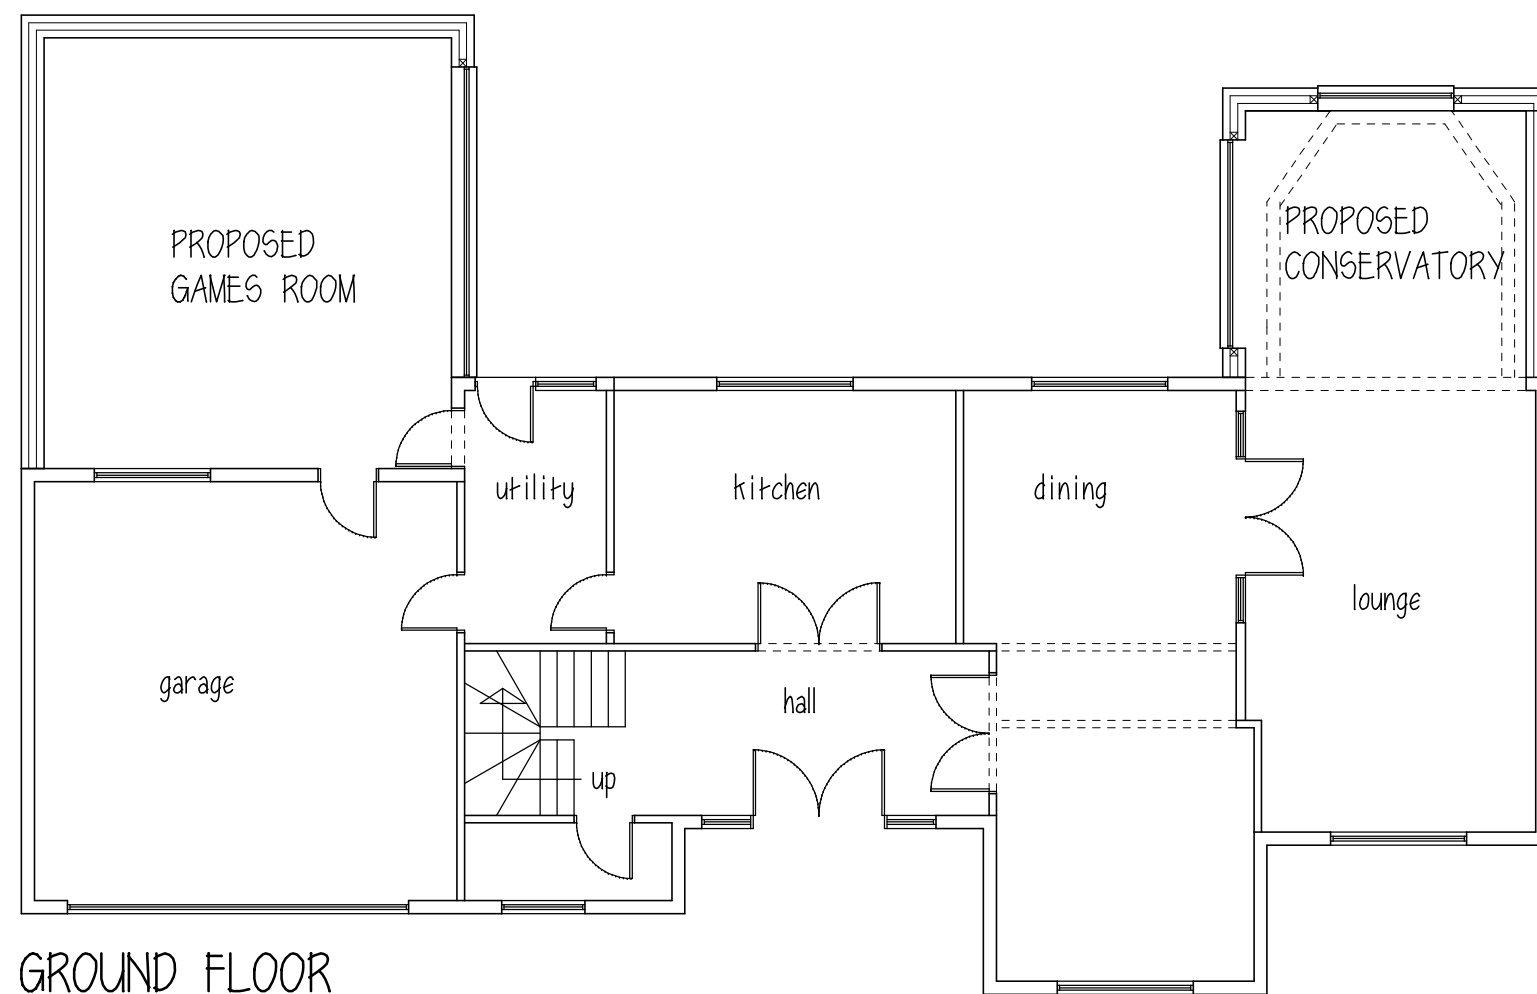


INTERNAL SIDE
ELEVATION CONSERVATORY

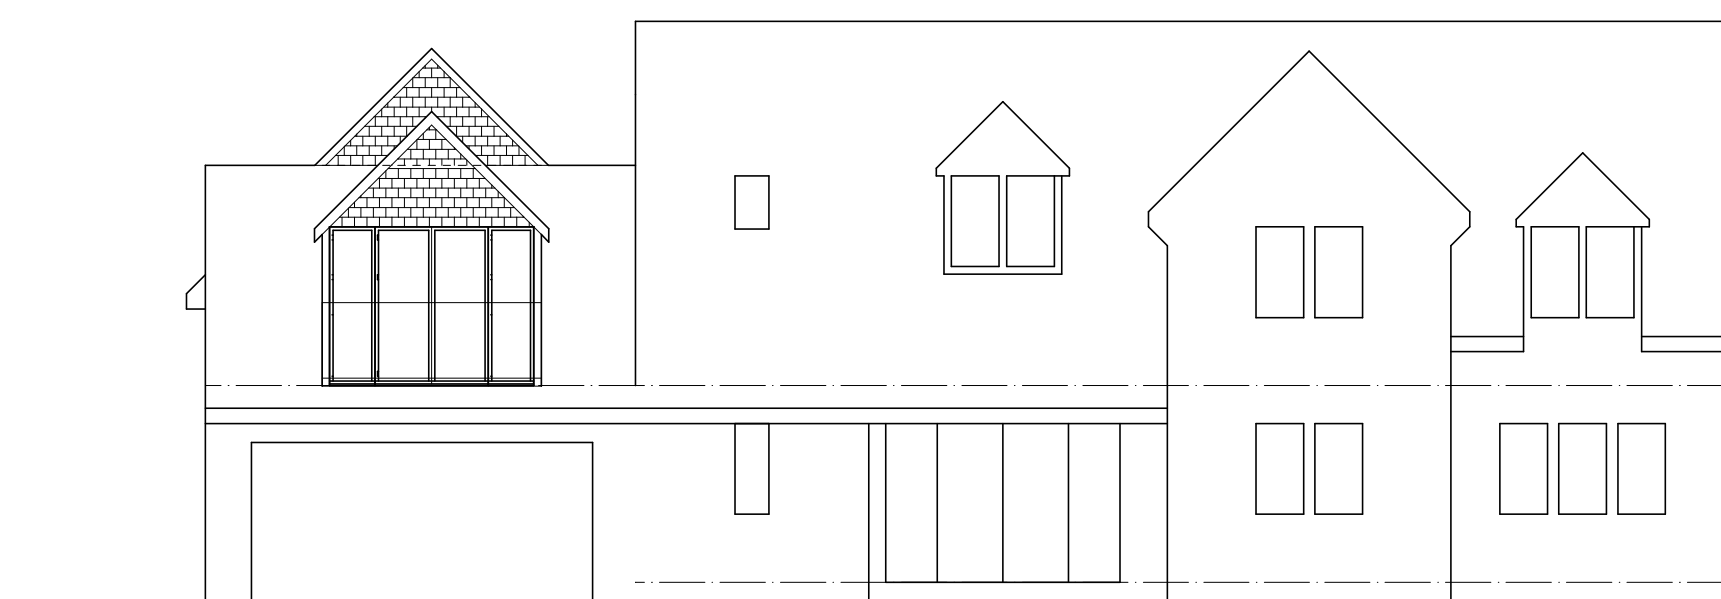


FRONT ELEVATION

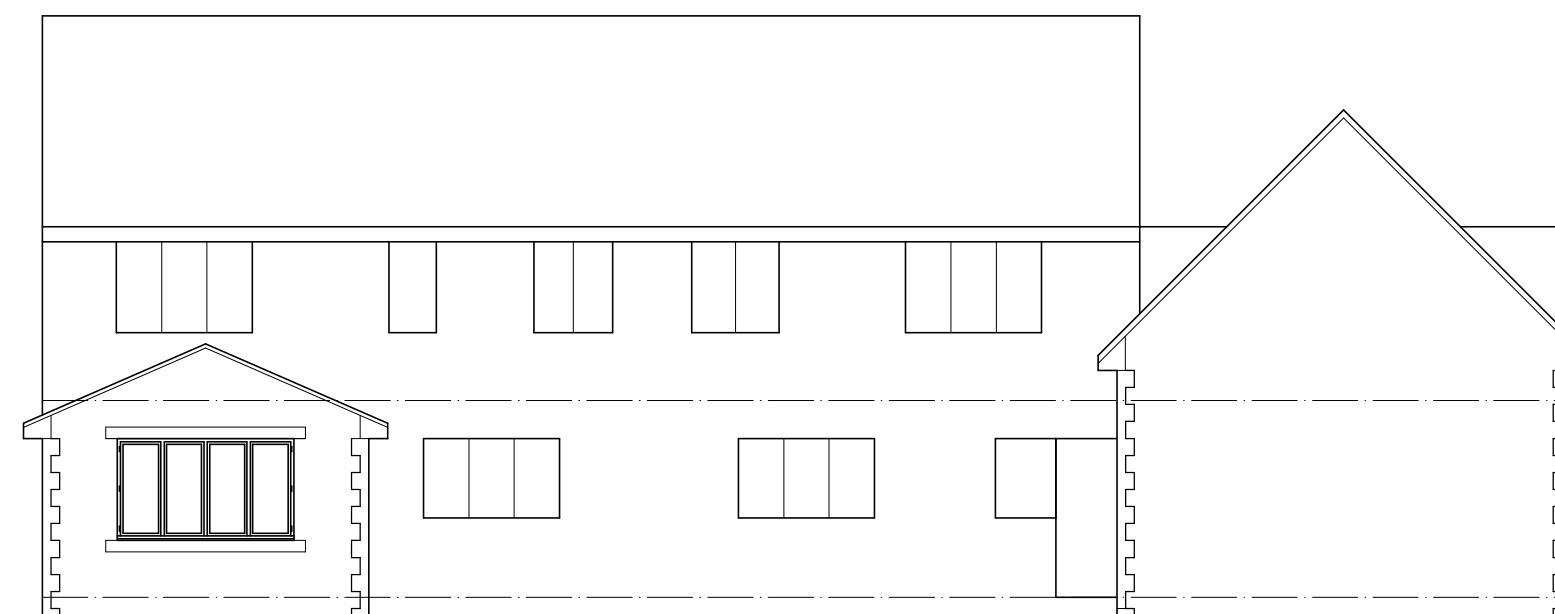


REAR ELEVATION

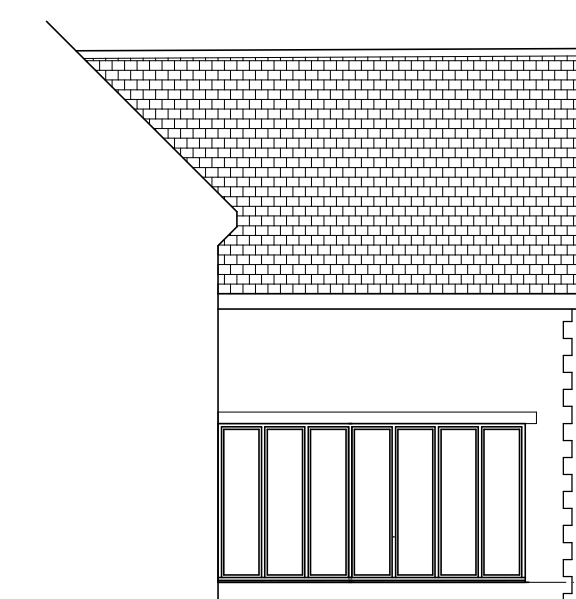

INTERNAL SIDE
ELEVATION GAMES ROOM

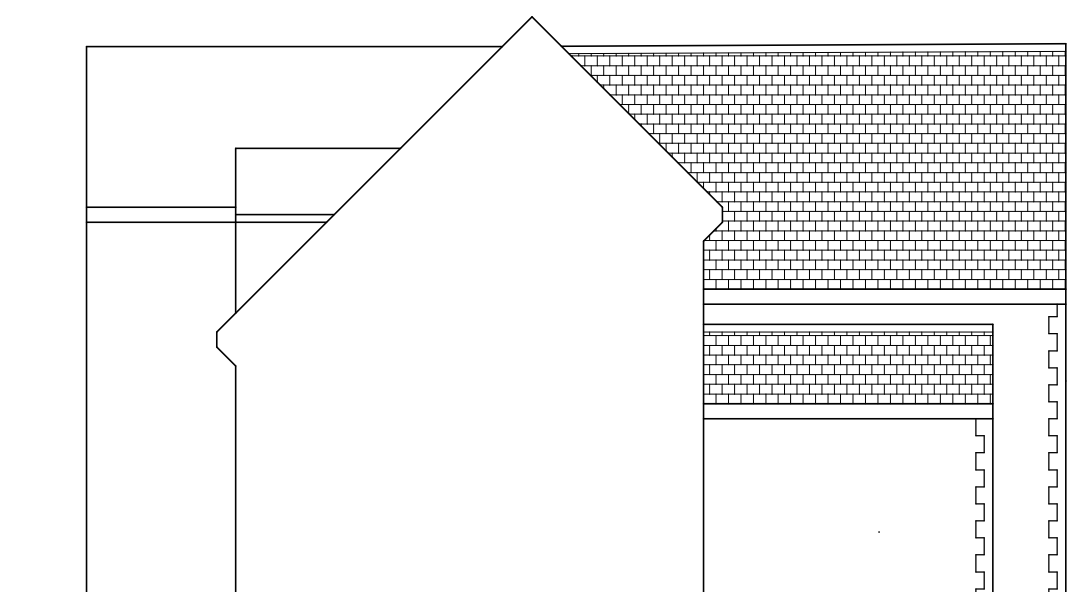

SIDE ELEVATION

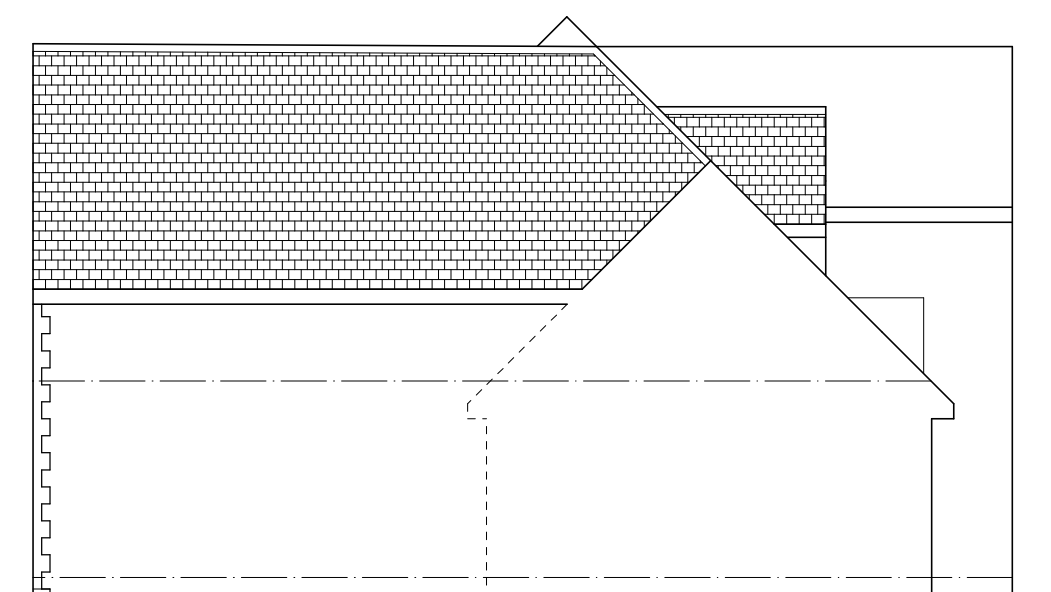

SIDE ELEVATION

ROOF - slates to match
WALLS - stone to match
WINDOWS & DOORS - brown timber to match

Mr & Mrs D EVANS

CROFT HOUSE
22 BACK LANE
BILLINGLEY

EXISTING PLANS & ELEVATIONS

1:100@A2 JULY18

Peter Thompson


"Linwood"

Barnsley Road

Dodworth

Barnsley S75 3JR

e-mail peter-thompson@hotmail.co.uk

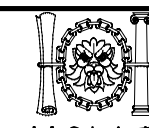

M.C.I.A.T.

Ref. 01226 201391

m. 07973251730