



Notes
 This Drawing is an instrument of service and shall remain the property of Align Property Partners Ltd copyright ©. It may not be reproduced or copied in any form. It shall not be used for the construction, enlargement or alteration of a building or area other than the said project without the authorisation of the issuing office.
 Contractors shall verify and be responsible for all dimensions and conditions and shall report any discrepancies to the issuing office before proceeding with any work. Drawings shall not be scaled.

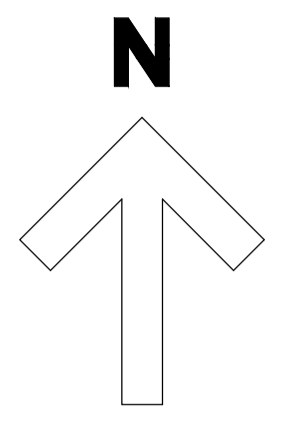

Key:
 — Site boundary
 — Proposed area of work

Site Location Plan (2-4, 6, 18-20 & 26-26a Charles Street)
 Scale 1:500

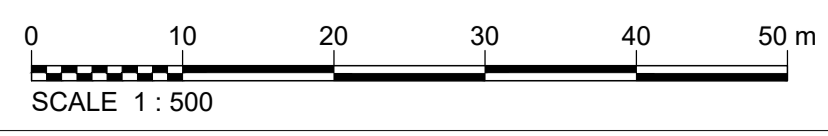

P1	Planning	WRB	NRL	SAS
Ver.	Details	Author & Date	Checked & Date	Approved & Date
White Rose House (2nd Floor), Northallerton Business Park, Thurston Road, Northallerton, DL6 2NA Tel: 01609 797373				
Client: Barnsley Metropolitan Borough Council				
Project name: Cladding Replacements (Phase 1) Worsbrough				
Drawing Title: Location Plan Charles Street (2-4, 6, 18-20, 26 & 26a)				
Purpose: Planning				
Scale	Drawn	Checked	Approved	
1:500	WRB	NRL	SAS	
Original Size	Date	Date	Date	Date
A1	27/10/23	27.10.23	27.10.23	27.10.23
Drawing Number	Version			
BC2202 22-APP-XX-XX-DR-B-000001	P1			