



Site Layout 1:500

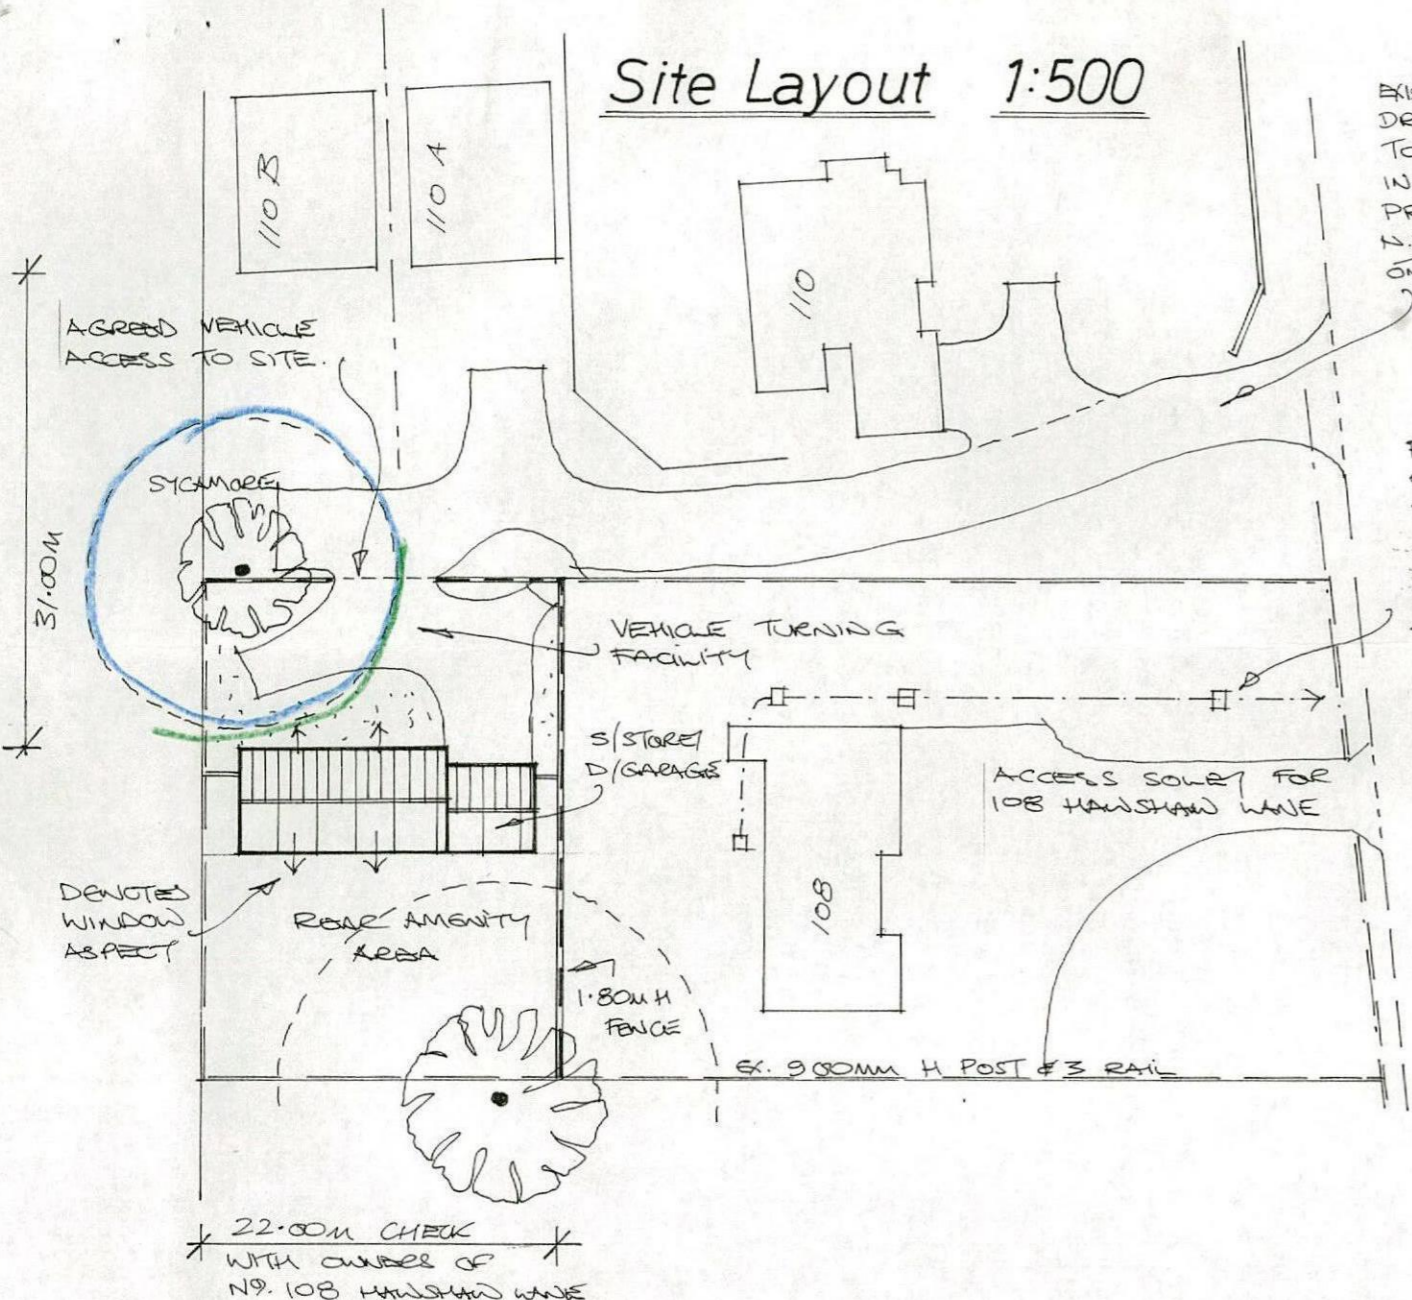

EXISTING SHARED PRIVATE DRIVEWAY FOR ACCESS TO 4 NO. UNITS - INCLUDING OUR PROPOSALS
N.B. NOTICE SEND ON OWNERS.

PROPOSED DRAINS FROM PROP. DORMER BUNGALOW TO CONNECT INTO EXIST. DRAINS AS SHOWN & AWAY TO EX. SERVICES

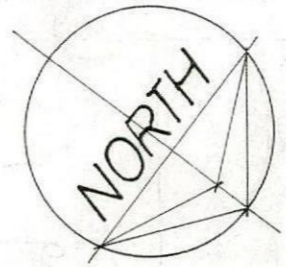

Indicative Scheme


Planning: 2017/1269

PROJECT	Outline Planning
CLIENT	Mr. & Mrs. C. Hawcroft
TITLE	Site / Location Layouts
ADDRESS	"High Trees", 108 Hawshaw Ln, Hoyland, Barnsley. S74 9ES
DRAWN BY	999
SCALE	as shown
DRAWING No	661-02
DATE	NOV. 14
REV D	

Garry Greetham Associates Ltd
Residential Design Consultant
Westwood House
18 Carr Lane
Tankersley
Barnsley S75 3BE
Tel(01226)746573

Member of the Chartered Institute of Architectural Technologists

Rev	Notes	Date
D	RE-DRAWN	11-17
C	UNIT RE-ORGANISED	09/17
B	Scheme Re-Drawn	07-14

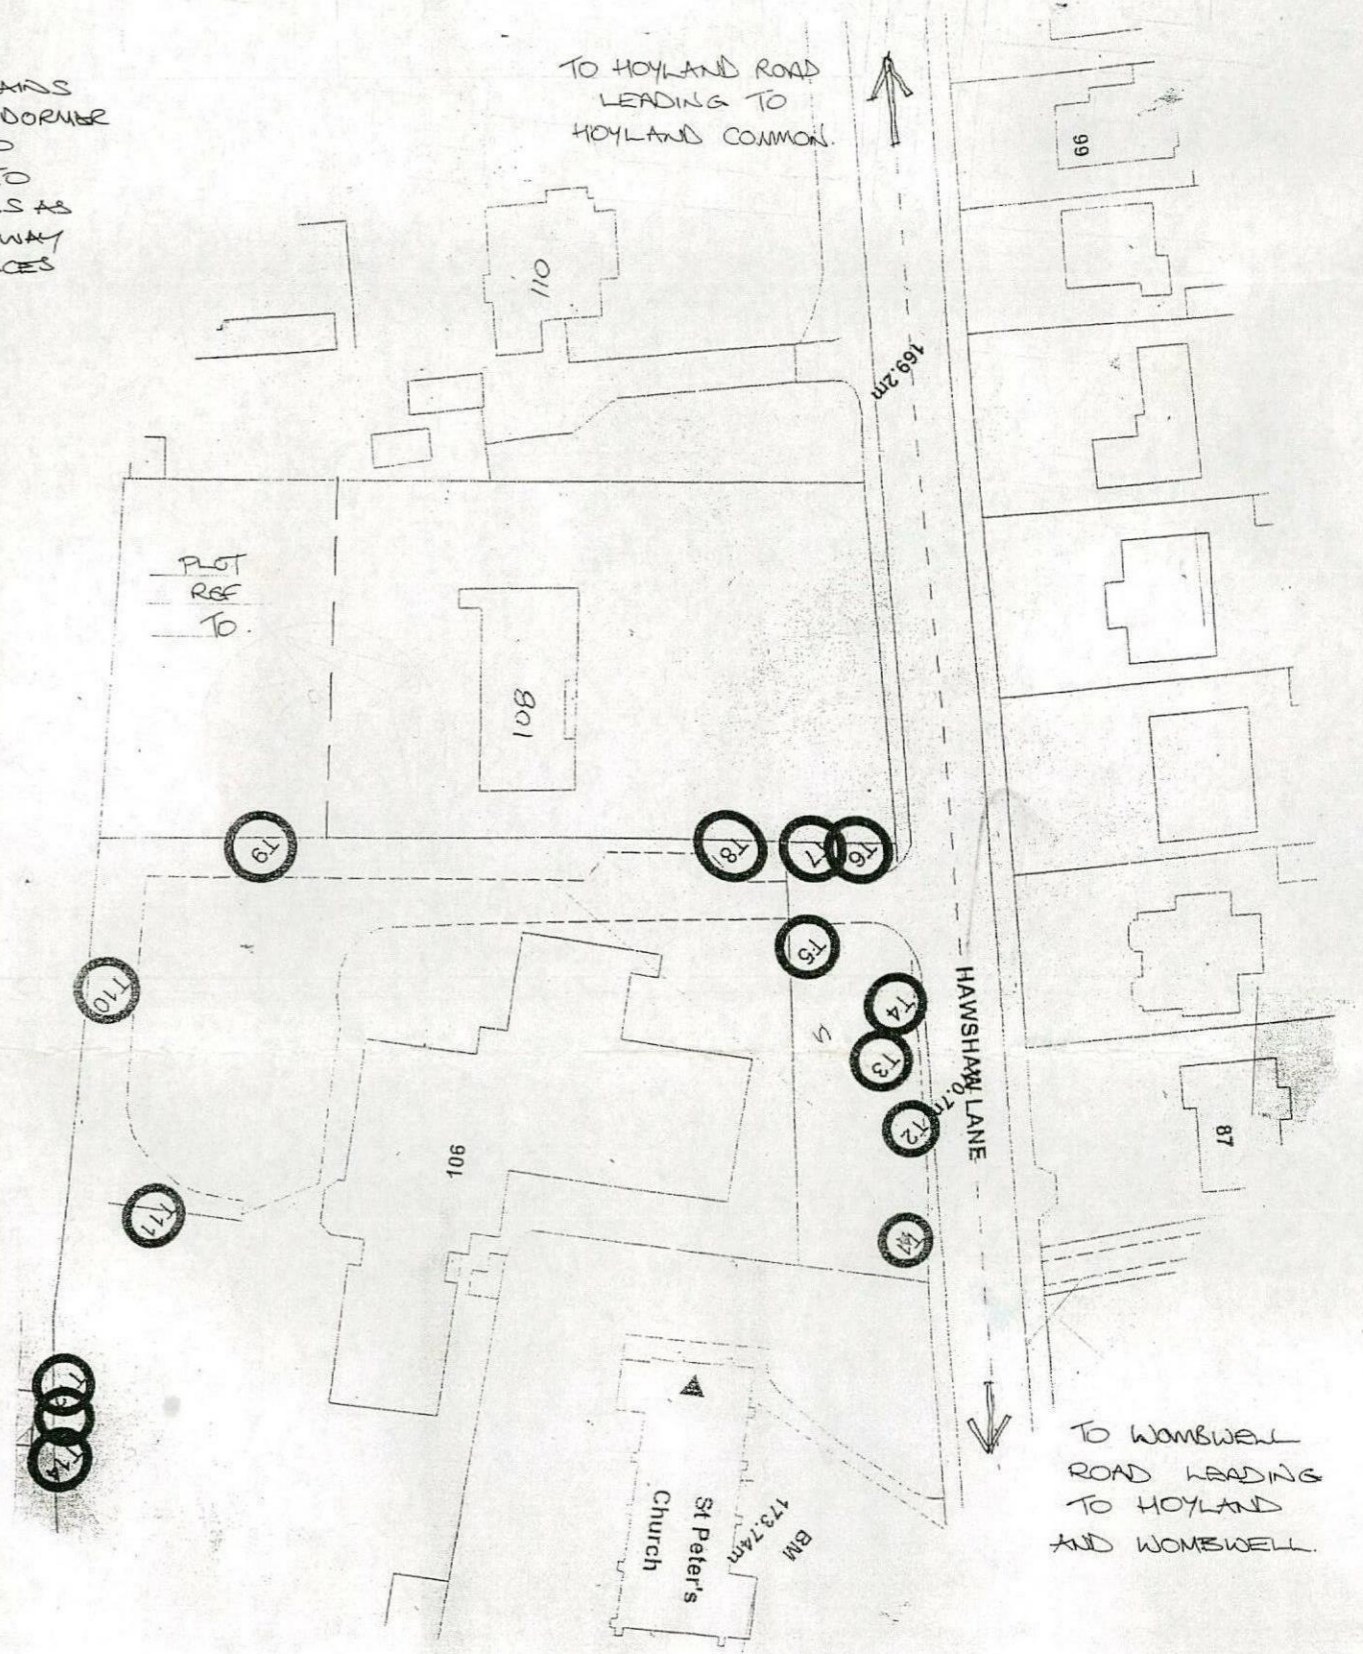

Location Plan not to scale