

Proposed secure cycle storage to be provided using a proprietary horizontal 2-bike locker, approx. 1900mm long x 1205mm deep x 855mm high. Locker to be hot-dip galvanised, powder-coated finish, weather-resistant and fitted with high-security 3-point locking system. Unit to provide secure covered parking for up to 2 bicycles and installed in accordance with manufacturer's details.


Proposed soft landscaped margin comprising vegetative planted strip with low-level shrubs, grasses and seasonal planting

EV Charge Point

1 Proposed Site Plan
1:50



2 Side Elevation No. 26
1:50

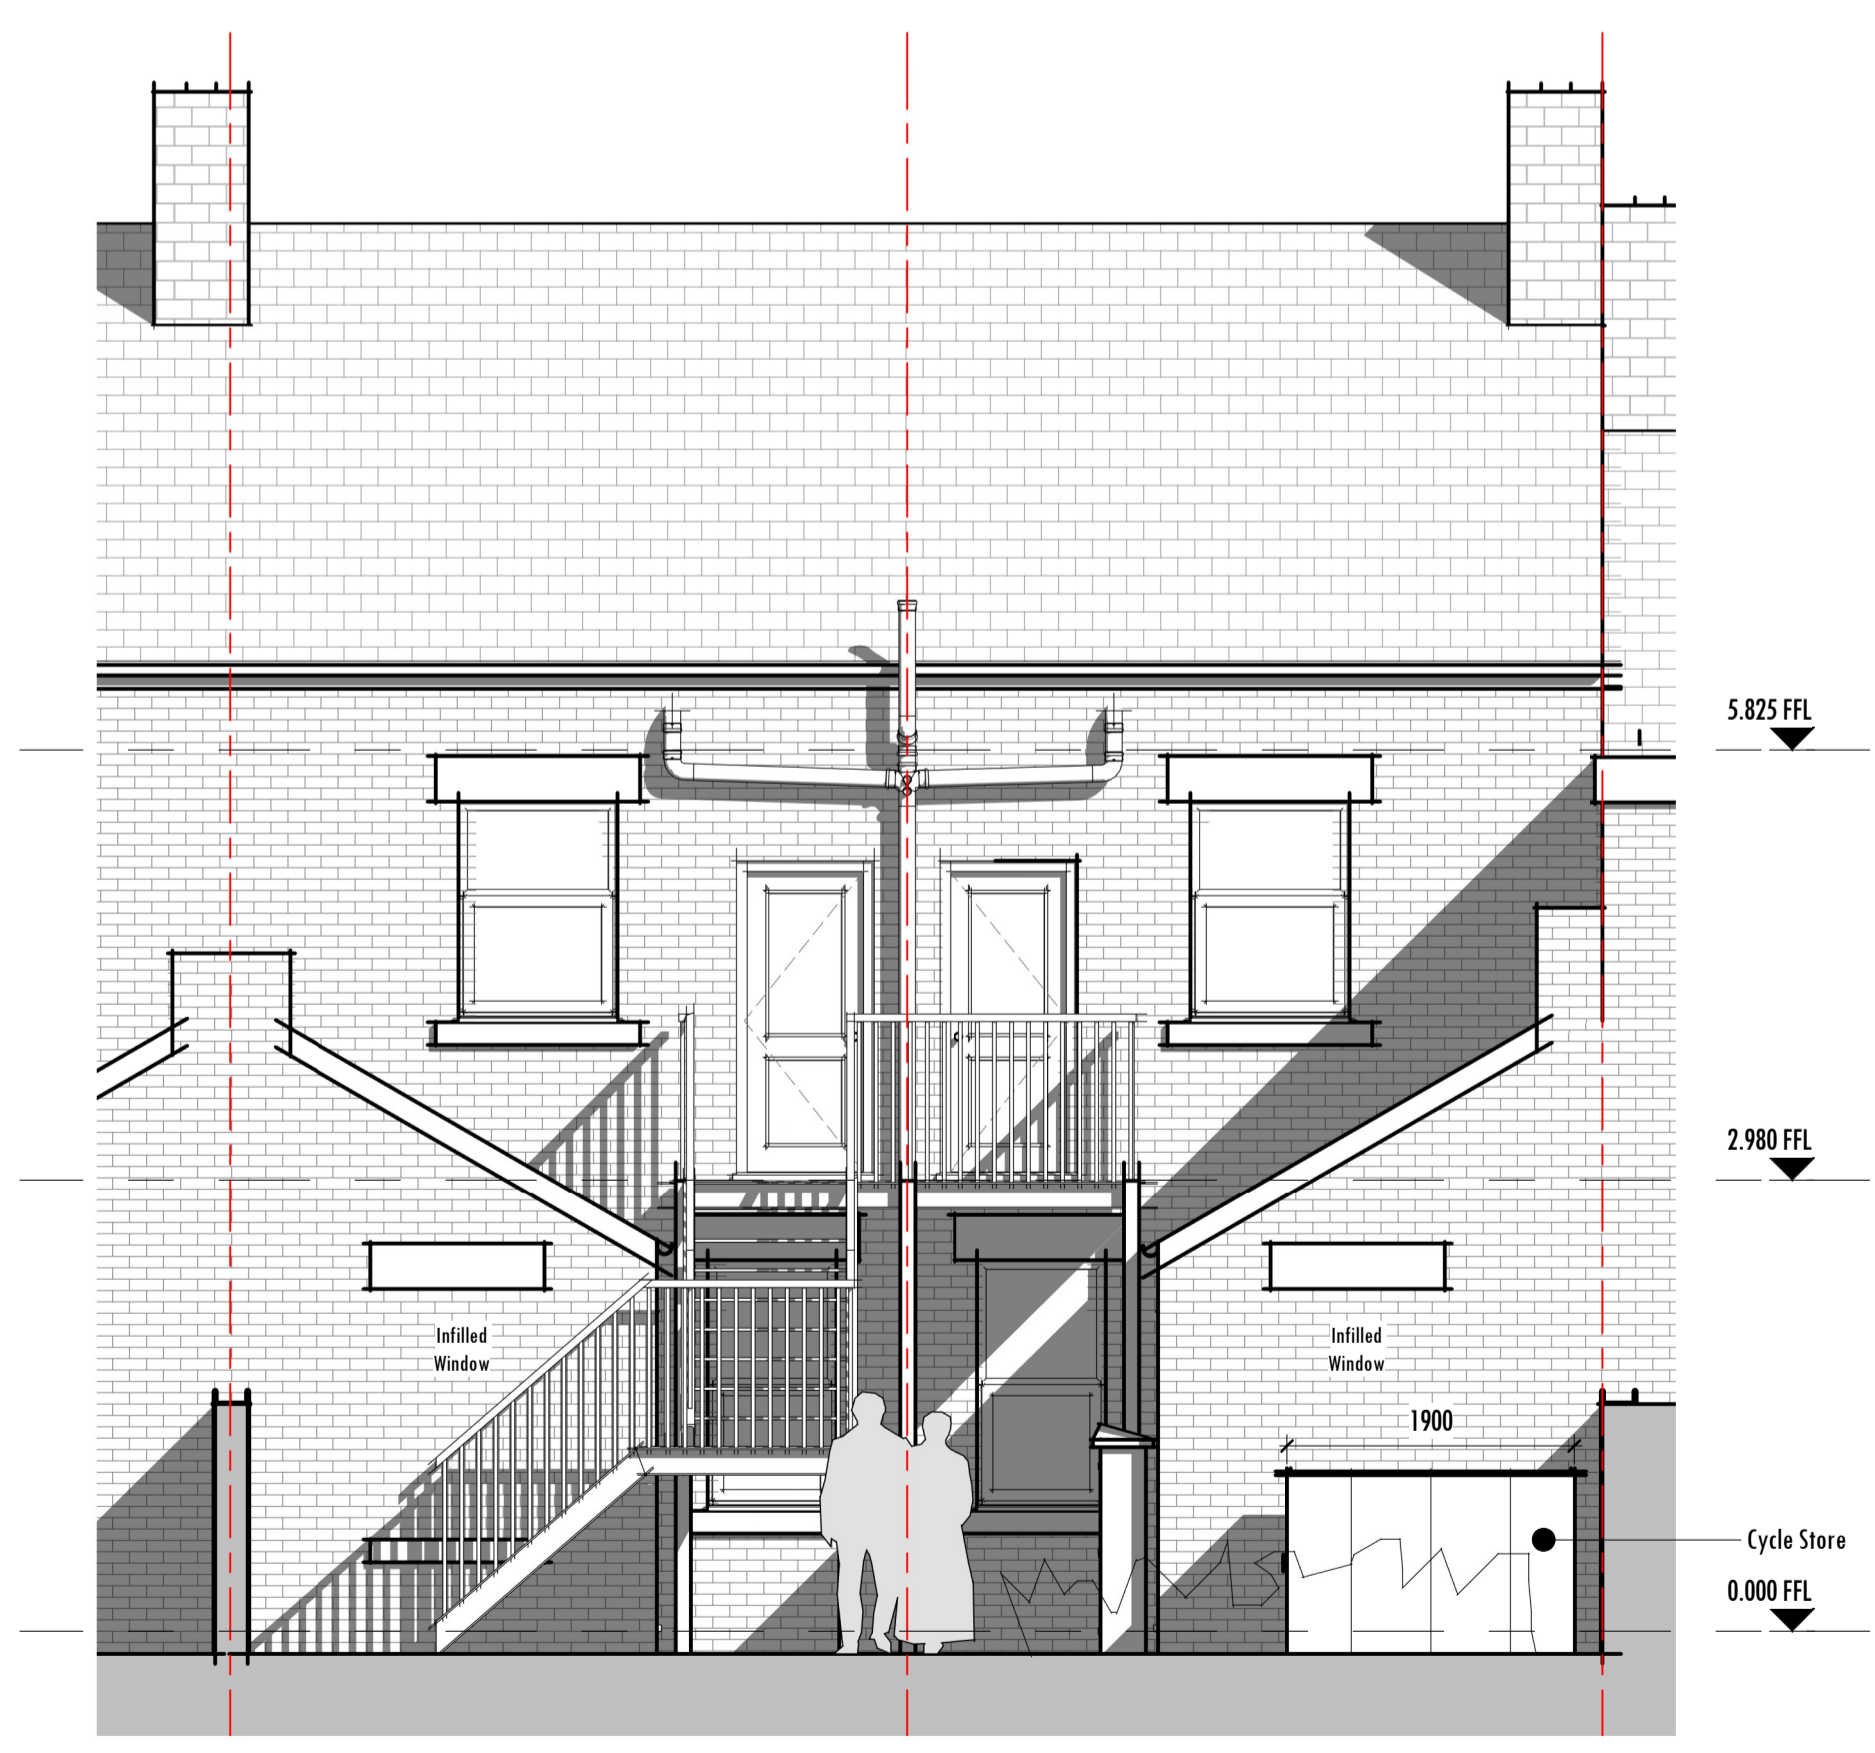

3 Rear Elevation
1:50