


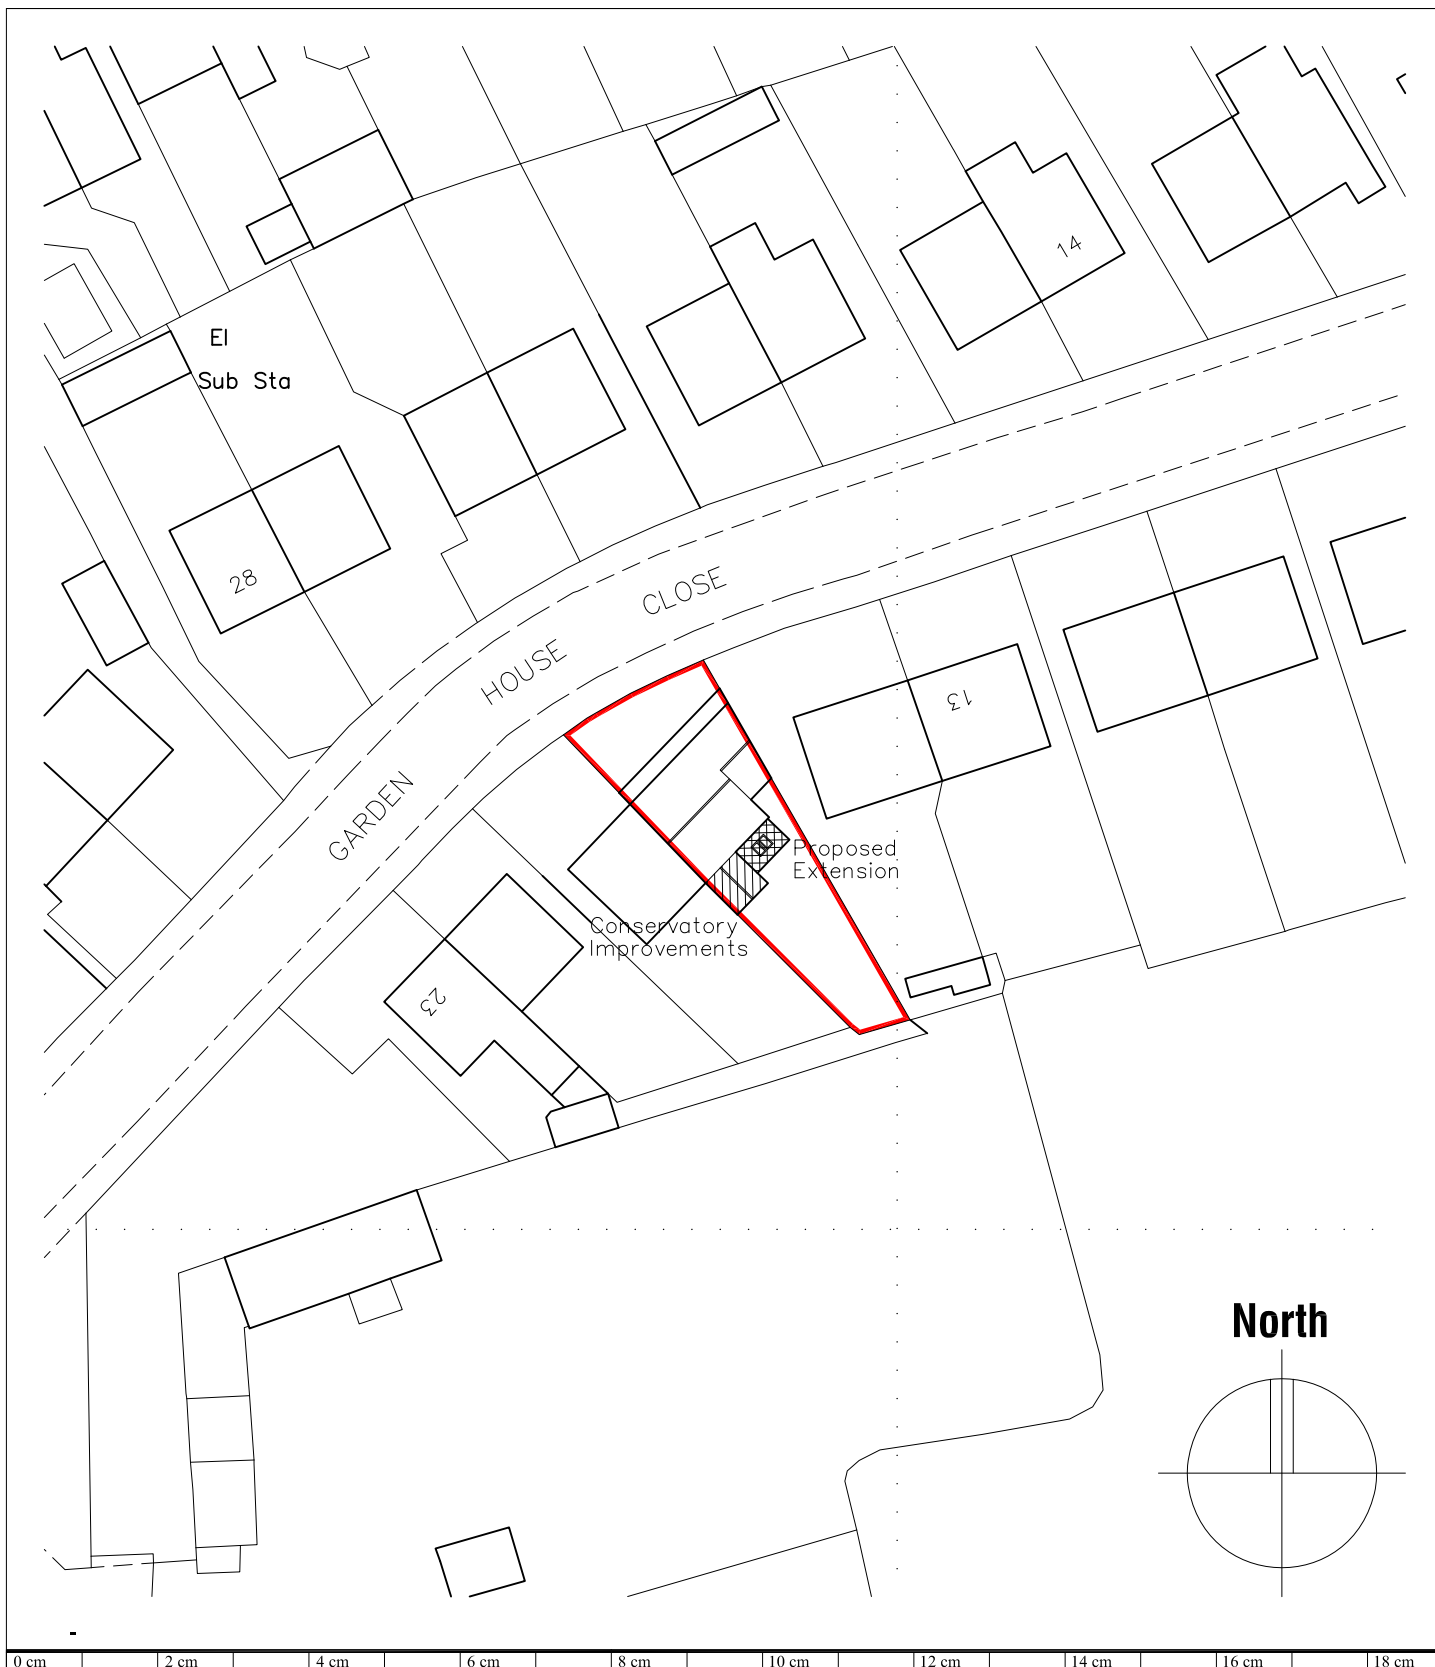

**17 GARDEN HOUSE CLOSE,
MONK BRETTON, BARNSELY,
S71 2ED.**

BLOCK PLAN



JE Architectural Ltd
23 Windmill Road, Wombwell,
Barnsley, S73 8PW.
Tel: 01226 754507
Email: jealtd@btconnect.com

Ref: 202036

Date: JUNE 2021

Scale: 1:500 @ A4

Drwg No: 04

This drawing and the copyright is the Architectural Company's property and maybe used or reproduced only by agreement. All Dimensions in Millimetres Unless specified otherwise and subject to verification on site.