


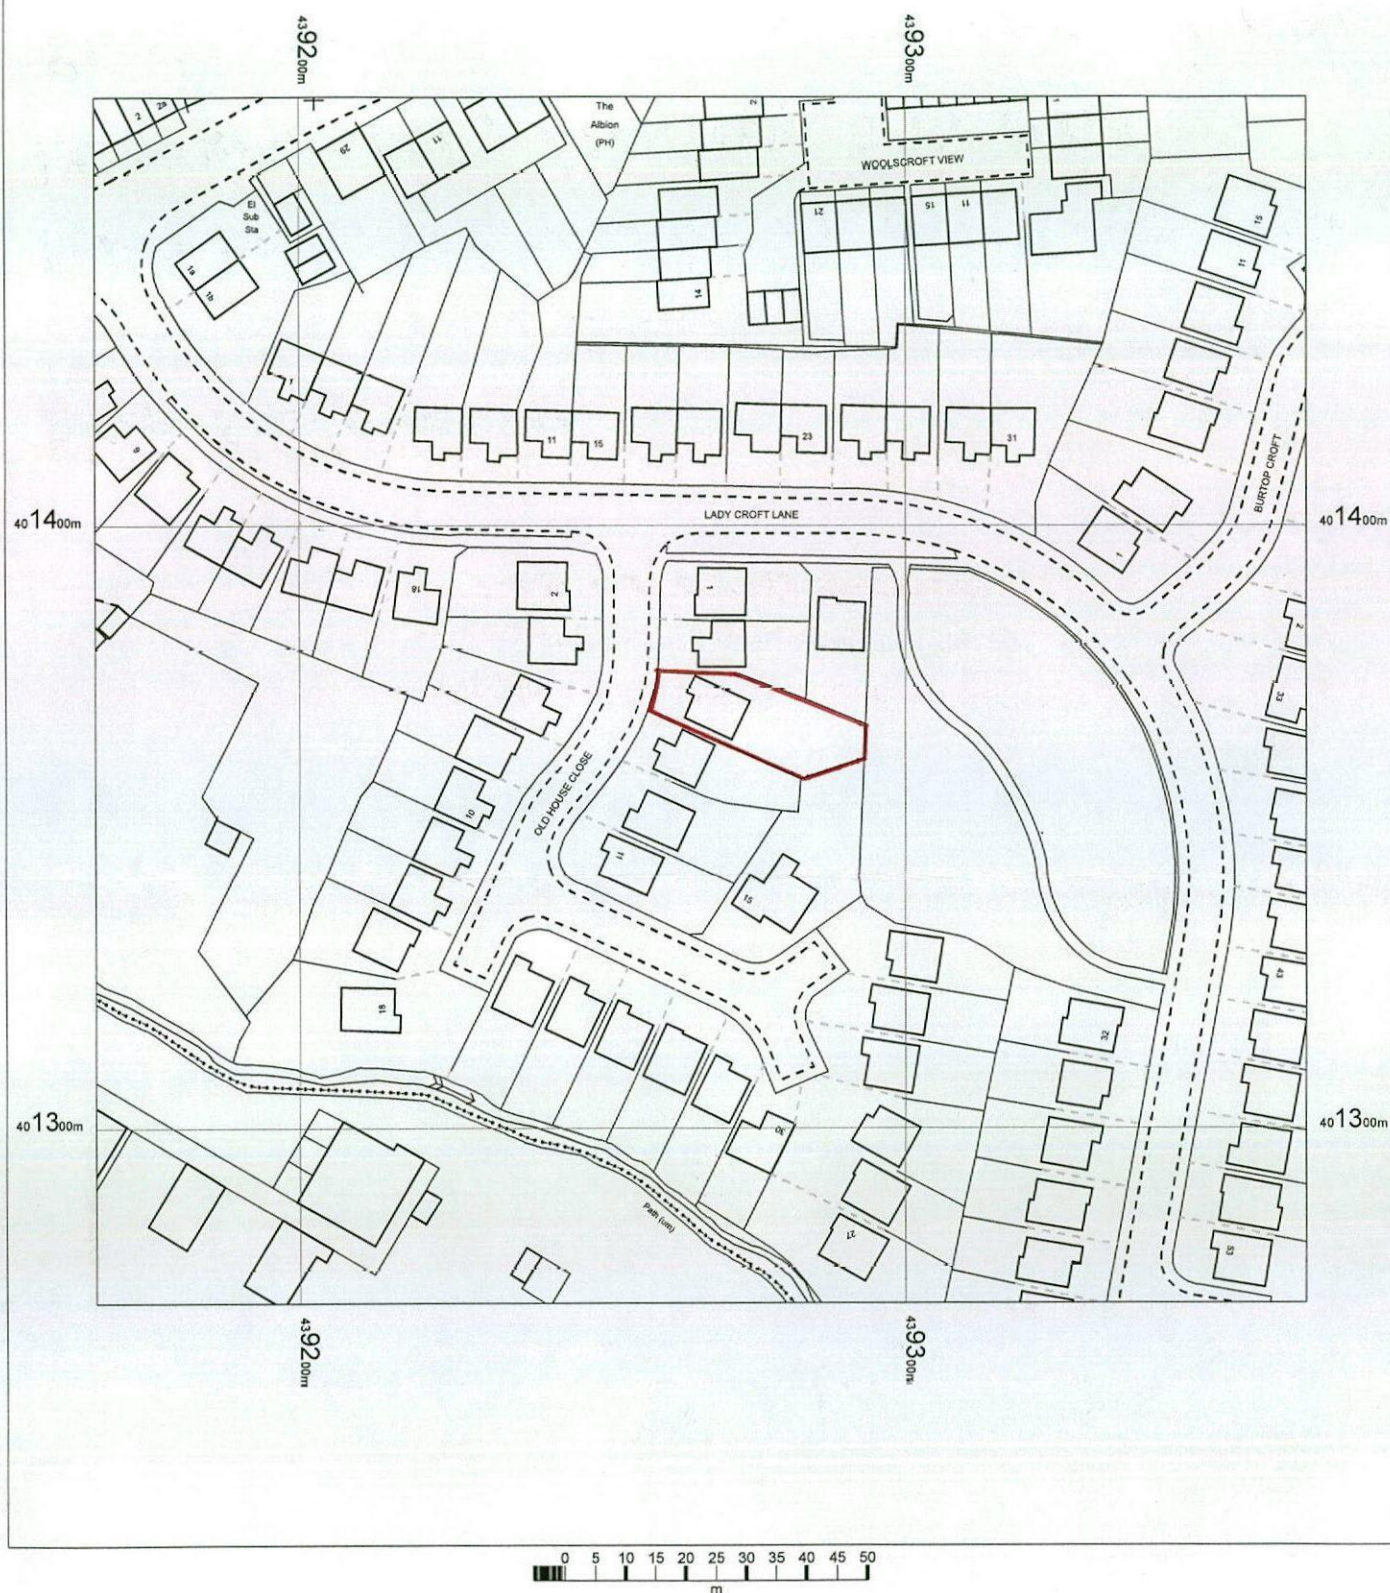


5 Old House Close
Hemingfield
Barnsley
S73 0QS

OS MasterMap 1250/2500/10000 scale
04 April 2016, ID: BW1-00516020
www.blackwellmapping.co.uk

1:1250 scale print at A4, Centre: 439266 E, 401371 N

©Crown Copyright Ordnance Survey. Licence no.
100041040

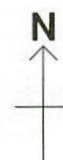

BLACKWELL'S
www.blackwellmapping.co.uk

TEL: 0114 268 7658
maps.sheffield@blackwell.co.uk